


SECTION #	TOTAL SHEETS	SHEET NO.
06-00447-12-PV	50	12

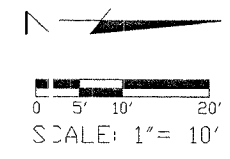




42400800 DETECTABLE WARNINGS	40600625 LEV BIND MM N50	60604400 COMB. CC&G TB6.18
STA. 15+10 RT 8.0 SQ FT	STA. 15+27 - 15+59 RT 3.6 TON	STA. 10+00 - 15+27 RT 536.8 FT
STA. 15+10 LT 8.0 SQ FT		STA. 13+65 - 19+85 LT 630.8 FT
STA. 15+21 RT 8.0 SQ FT		STA. 15+58 - 19+92 RT 446.2 FT
STA. 15+60 RT 8.0 SQ FT		

42300200 PCC DRIVEWAY PAVT 6	40603335 HMA SC 'D' N50	#4001768 BRICK DRIVEWAY PAVT
STA. 15+65 LT 14.3 SQ YD	STA. 15+27 - 15+58 RT 5.4 TON	STA. 16+95 LT 150 SQ YD
STA. 16+29 LT 14.5 SQ YD		
STA. 17+06 RT 15.5 SQ YD		
STA. 17+60 LT 16.2 SQ YD		
STA. 17+71 RT 14.8 SQ YD		

42400100 PC CONCRETE SIDEWALK 4	42400460 PC CONCRETE SIDEWALK 8 SP
STA. 15+10 RT 28.0 SQ FT	STA. 15+10 LT 20.0 SQ FT
STA. 15+10 LT 20.0 SQ FT	STA. 15+10 RT 20.0 SQ FT
STA. 15+50 LT 26.3 SQ FT	STA. 15+21 RT 20.0 SQ FT
STA. 15+60 LT 229.0 SQ FT	STA. 15+60 RT 20.0 SQ FT
STA. 15+60 RT 41.0 SQ FT	
STA. 16+10 LT 23.0 SQ FT	
STA. 16+19 RT 25.0 SQ FT	
STA. 16+22 LT 25.5 SQ FT	
STA. 16+33 RT 11.5 SQ FT	
STA. 16+75 RT 17.6 SQ FT	
STA. 17+30 LT 22.0 SQ FT	
STA. 17+38 RT 78.0 SQ FT	
STA. 17+50 RT 20.4 SQ FT	

550B0050 STORM SEW CL B 1 12	60240220 INLETS TB T3F&G	#4001770 BRICK SIDEWALK	20800150 TRENCH BACKFILL
STA. 14+87 - 15+20 RT 34.3 FT	STA. 15+43 LT 1.0 EACH	STA. 15+10 RT 23.5 SQ FT	STA. 14+88 - 15+47 LT 7.0 CU YD
STA. 15+43 - 15+49 LT 9.2 FT	STA. 15+61 RT 1.0 EACH	STA. 16+60 LT 14.1 SQ FT	STA. 15+43 - 15+49 LT 1.1 CU YD
STA. 15+43 - 15+55 LT 11.4 FT			STA. 15+43 - 15+55 LT 2.3 CU YD
STA. 15+49 - 15+60 RT 13.9 FT			STA. 15+49 - 15+60 RT 2.6 CU YD
STA. 15+63 - 15+77 RT 16.8 FT			STA. 15+63 - 15+77 RT 2.1 CU YD

60300305 FR & LIDS ADJUST	60235700 INLETS TA T3F&G	#4001772 CONCRETE HEADER	60300310 FR & LIDS ADJUST SPL
STA. 15+50 RT 1.0 EACH	STA. 15+22 RT 1.0 EACH	STA. 15+25 - 15+60 RT 1.0 EACH	STA. 15+51 LT (REPL) 1.0 EACH
	STA. 15+55 LT 1.0 EACH		STA. 15+53 CL (REUSE) 1.0 EACH
	STA. 15+79 RT 1.0 EACH		

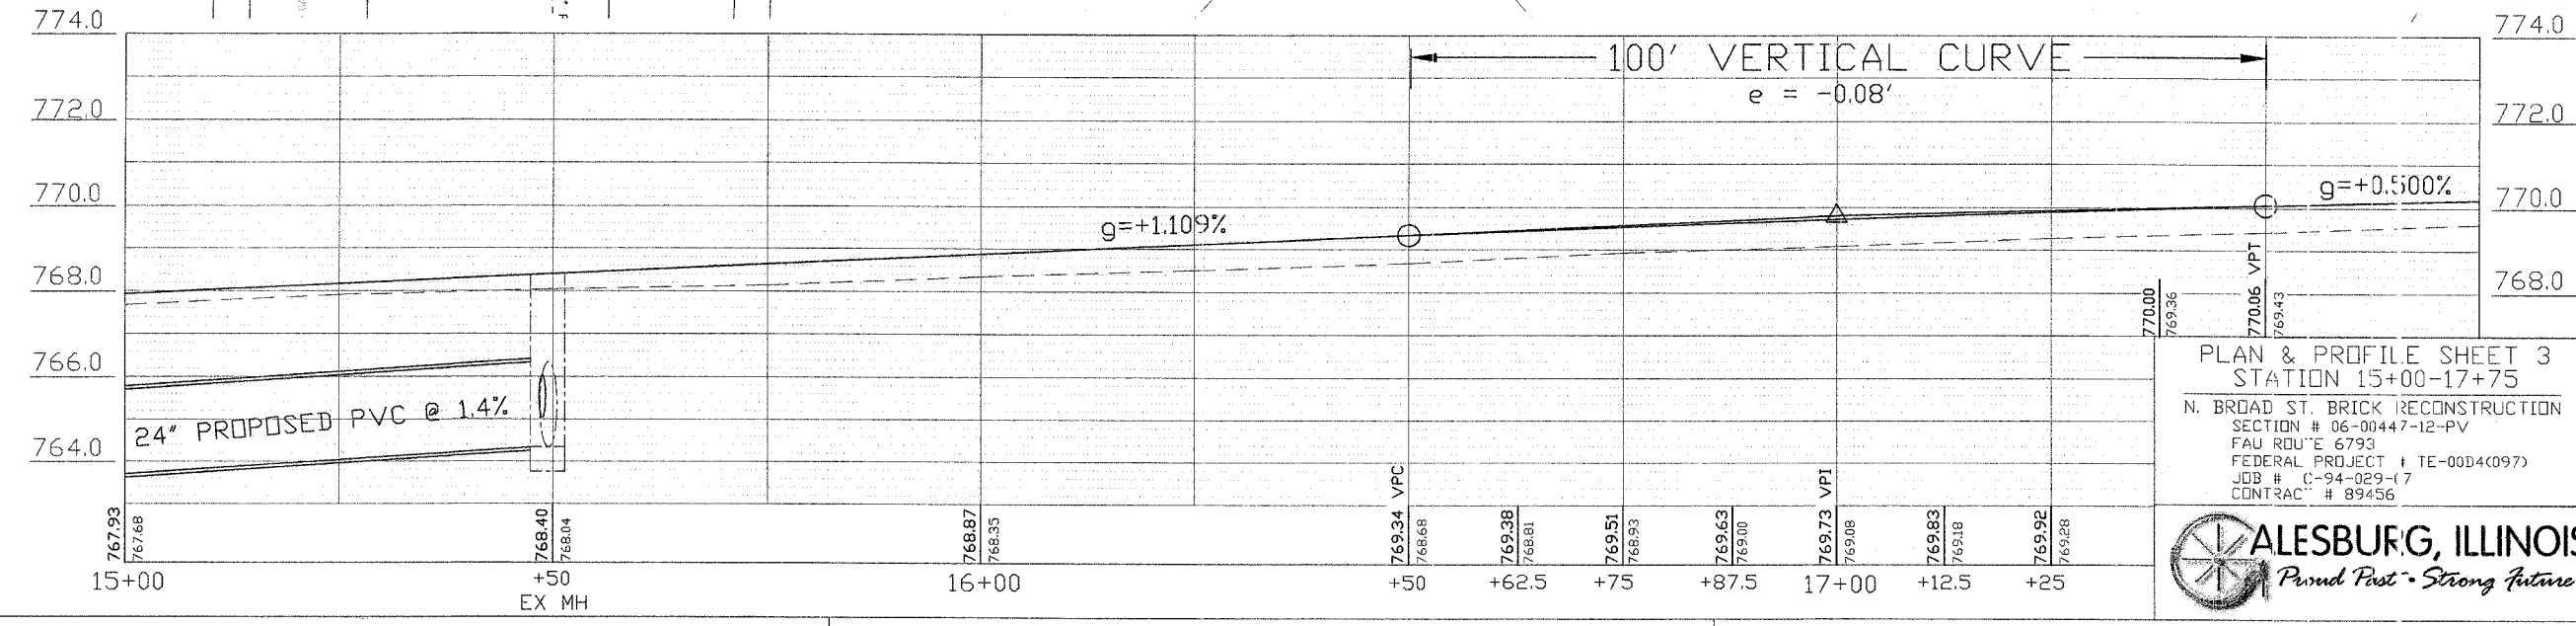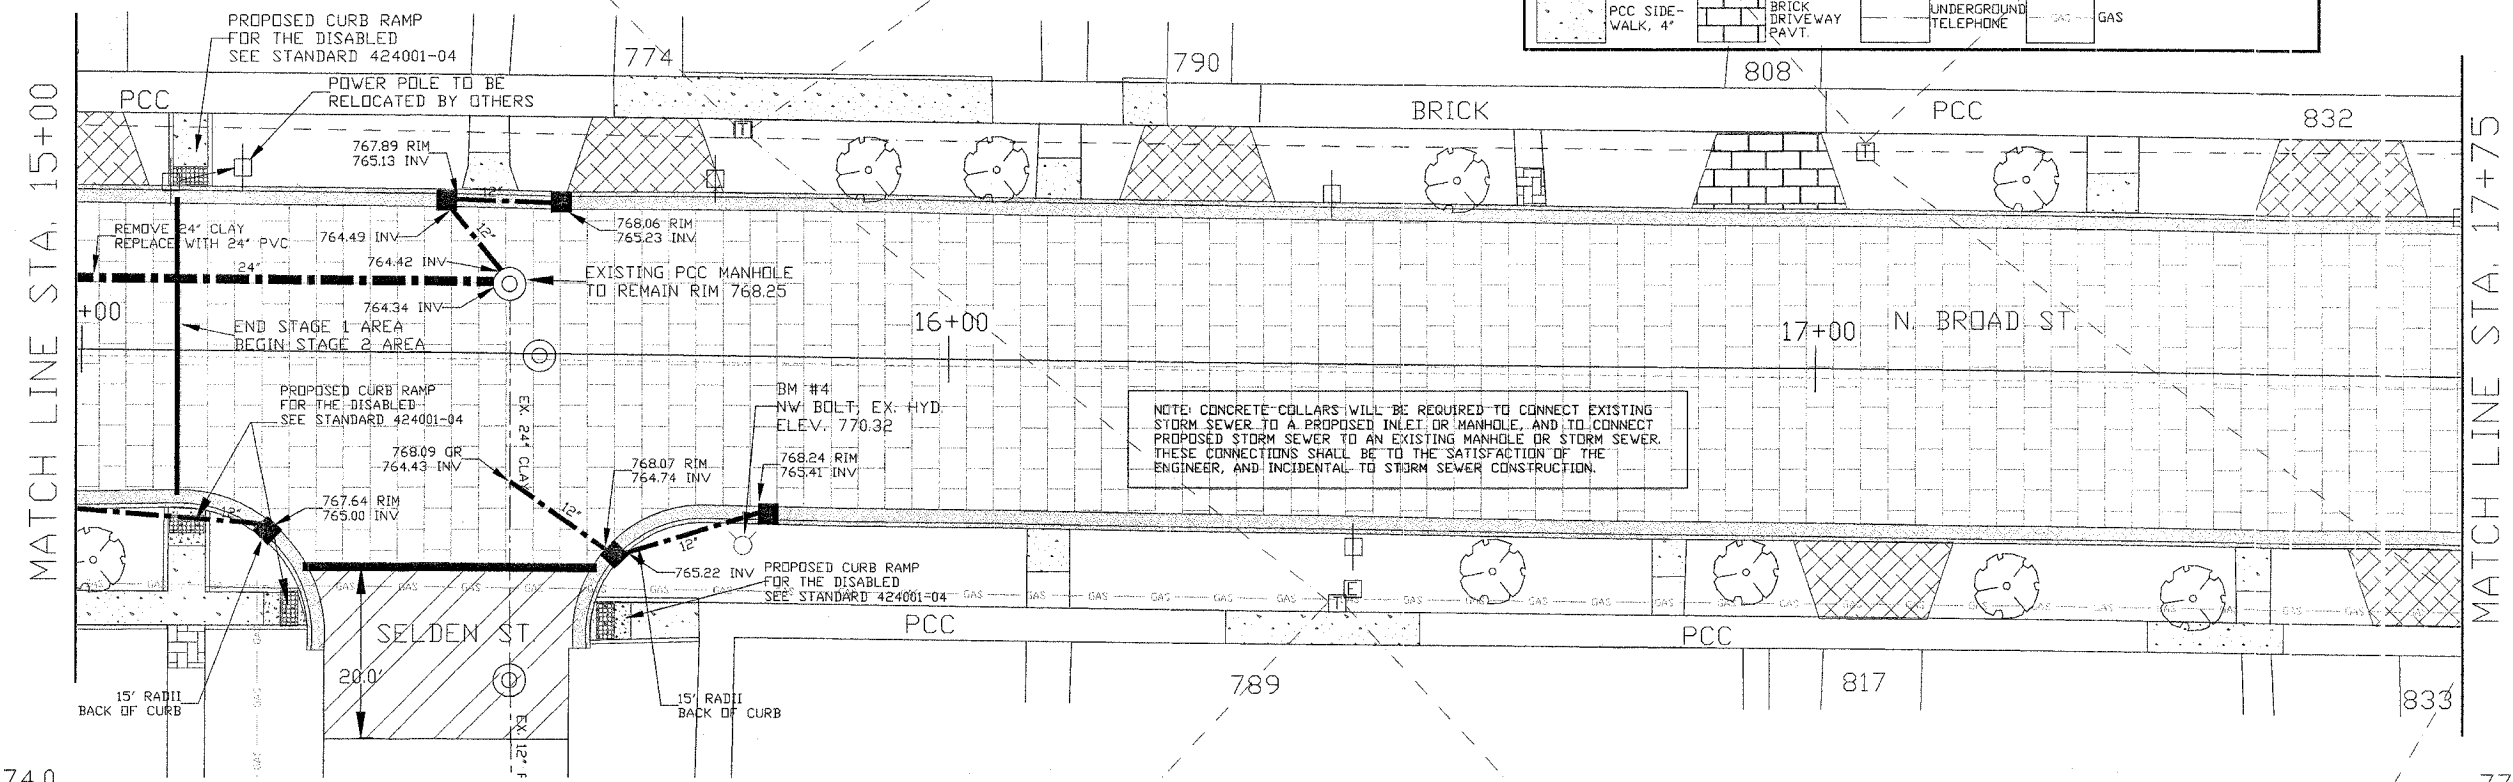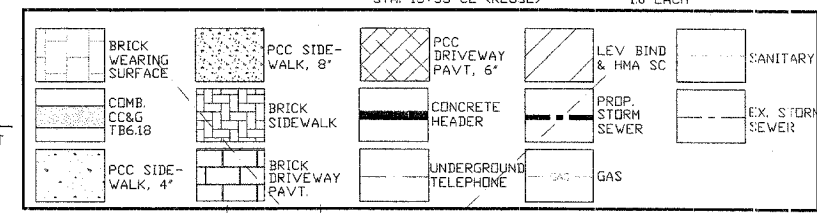

PLAN & PROFILE SHEET 3
STATION 15+00-17+75
N. BROAD ST. BRICK RECONSTRUCTION
SECTION # 06-00447-12-PV
FAU ROUTE 6793
FEDERAL PROJECT # TE-00D4(097)
JOB # C-94-029-(7)
CONTRACT # 89456

