


| SECTION # | TOTAL SHEETS | SHEET NO. |
|----------------|--------------|-----------|
| 06-00447-12-PV | 50 | 24 |

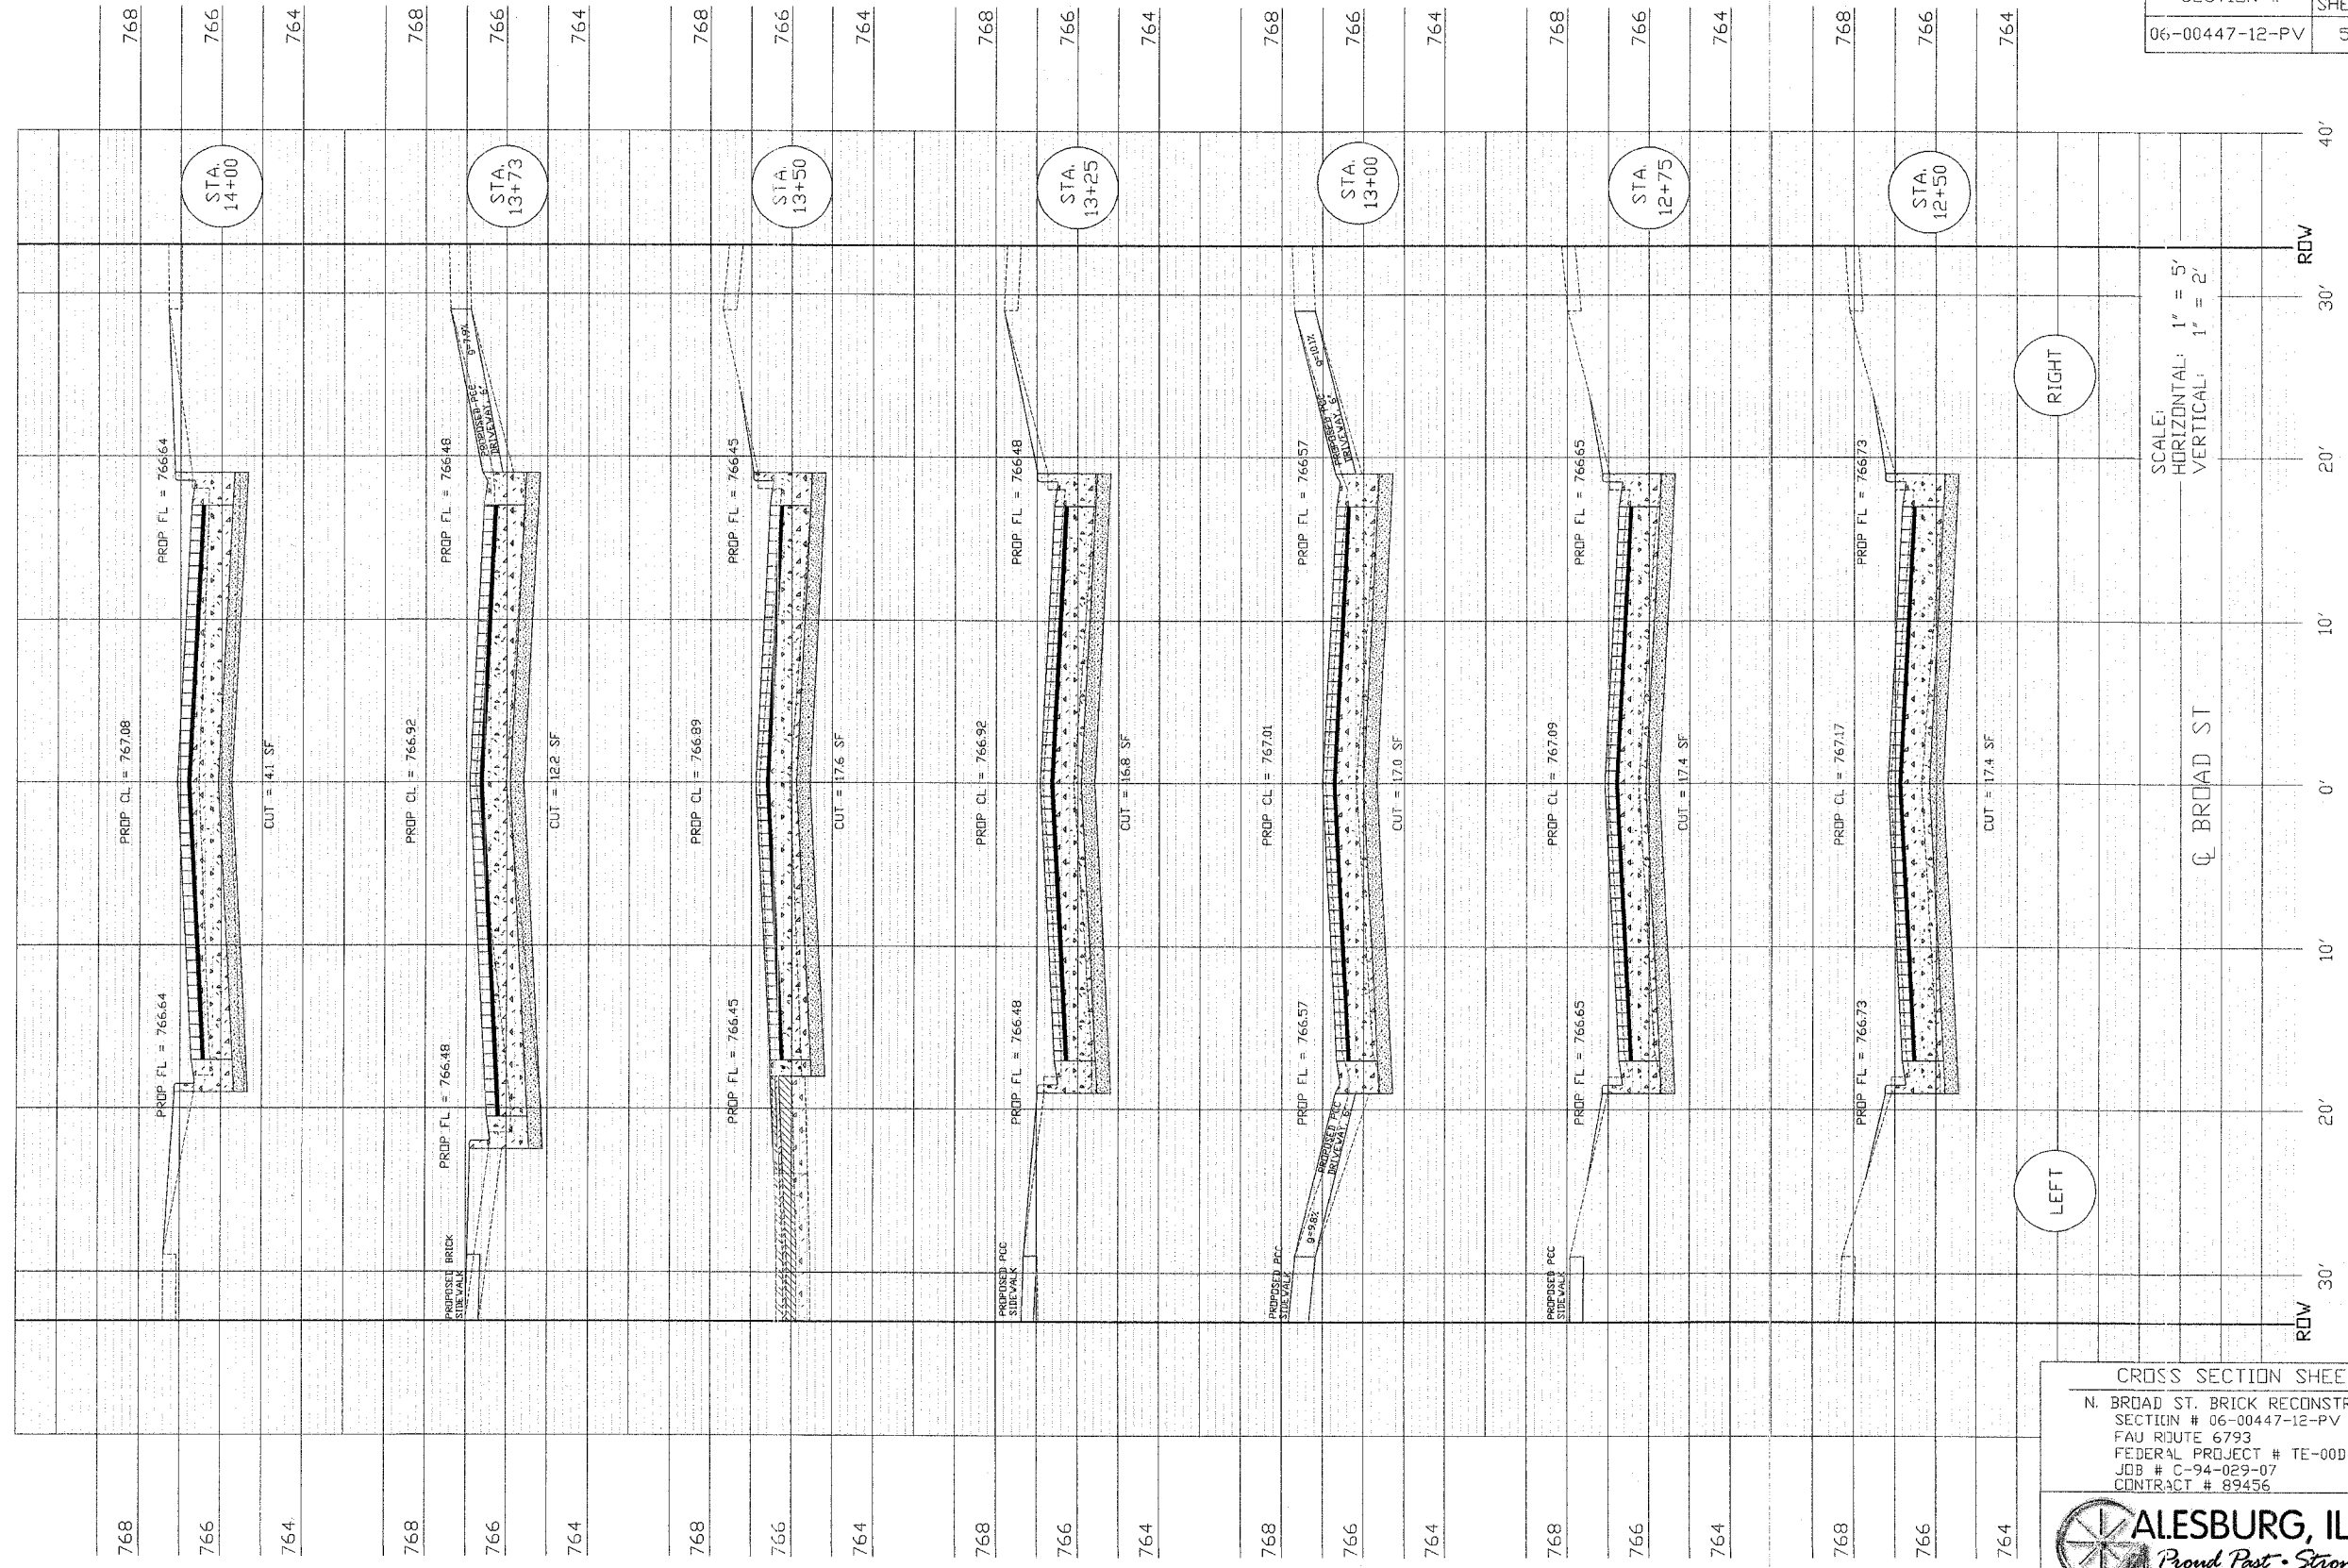

SCALE:
HORIZONTAL: 1" = 5'
VERTICAL: 1" = 2'

CROSS SECTION SHEET 3
N. BROAD ST. BRICK RECONSTRUCTION
SECTION # 06-00447-12-PV
FAU ROUTE 6793
FEDERAL PROJECT # TE-00D4(097)
JOB # C-94-029-07
CONTRACT # 89456

