


SECTION #	TOTAL SHEETS	SHEET NO.
06-00447-12-PV	50	25

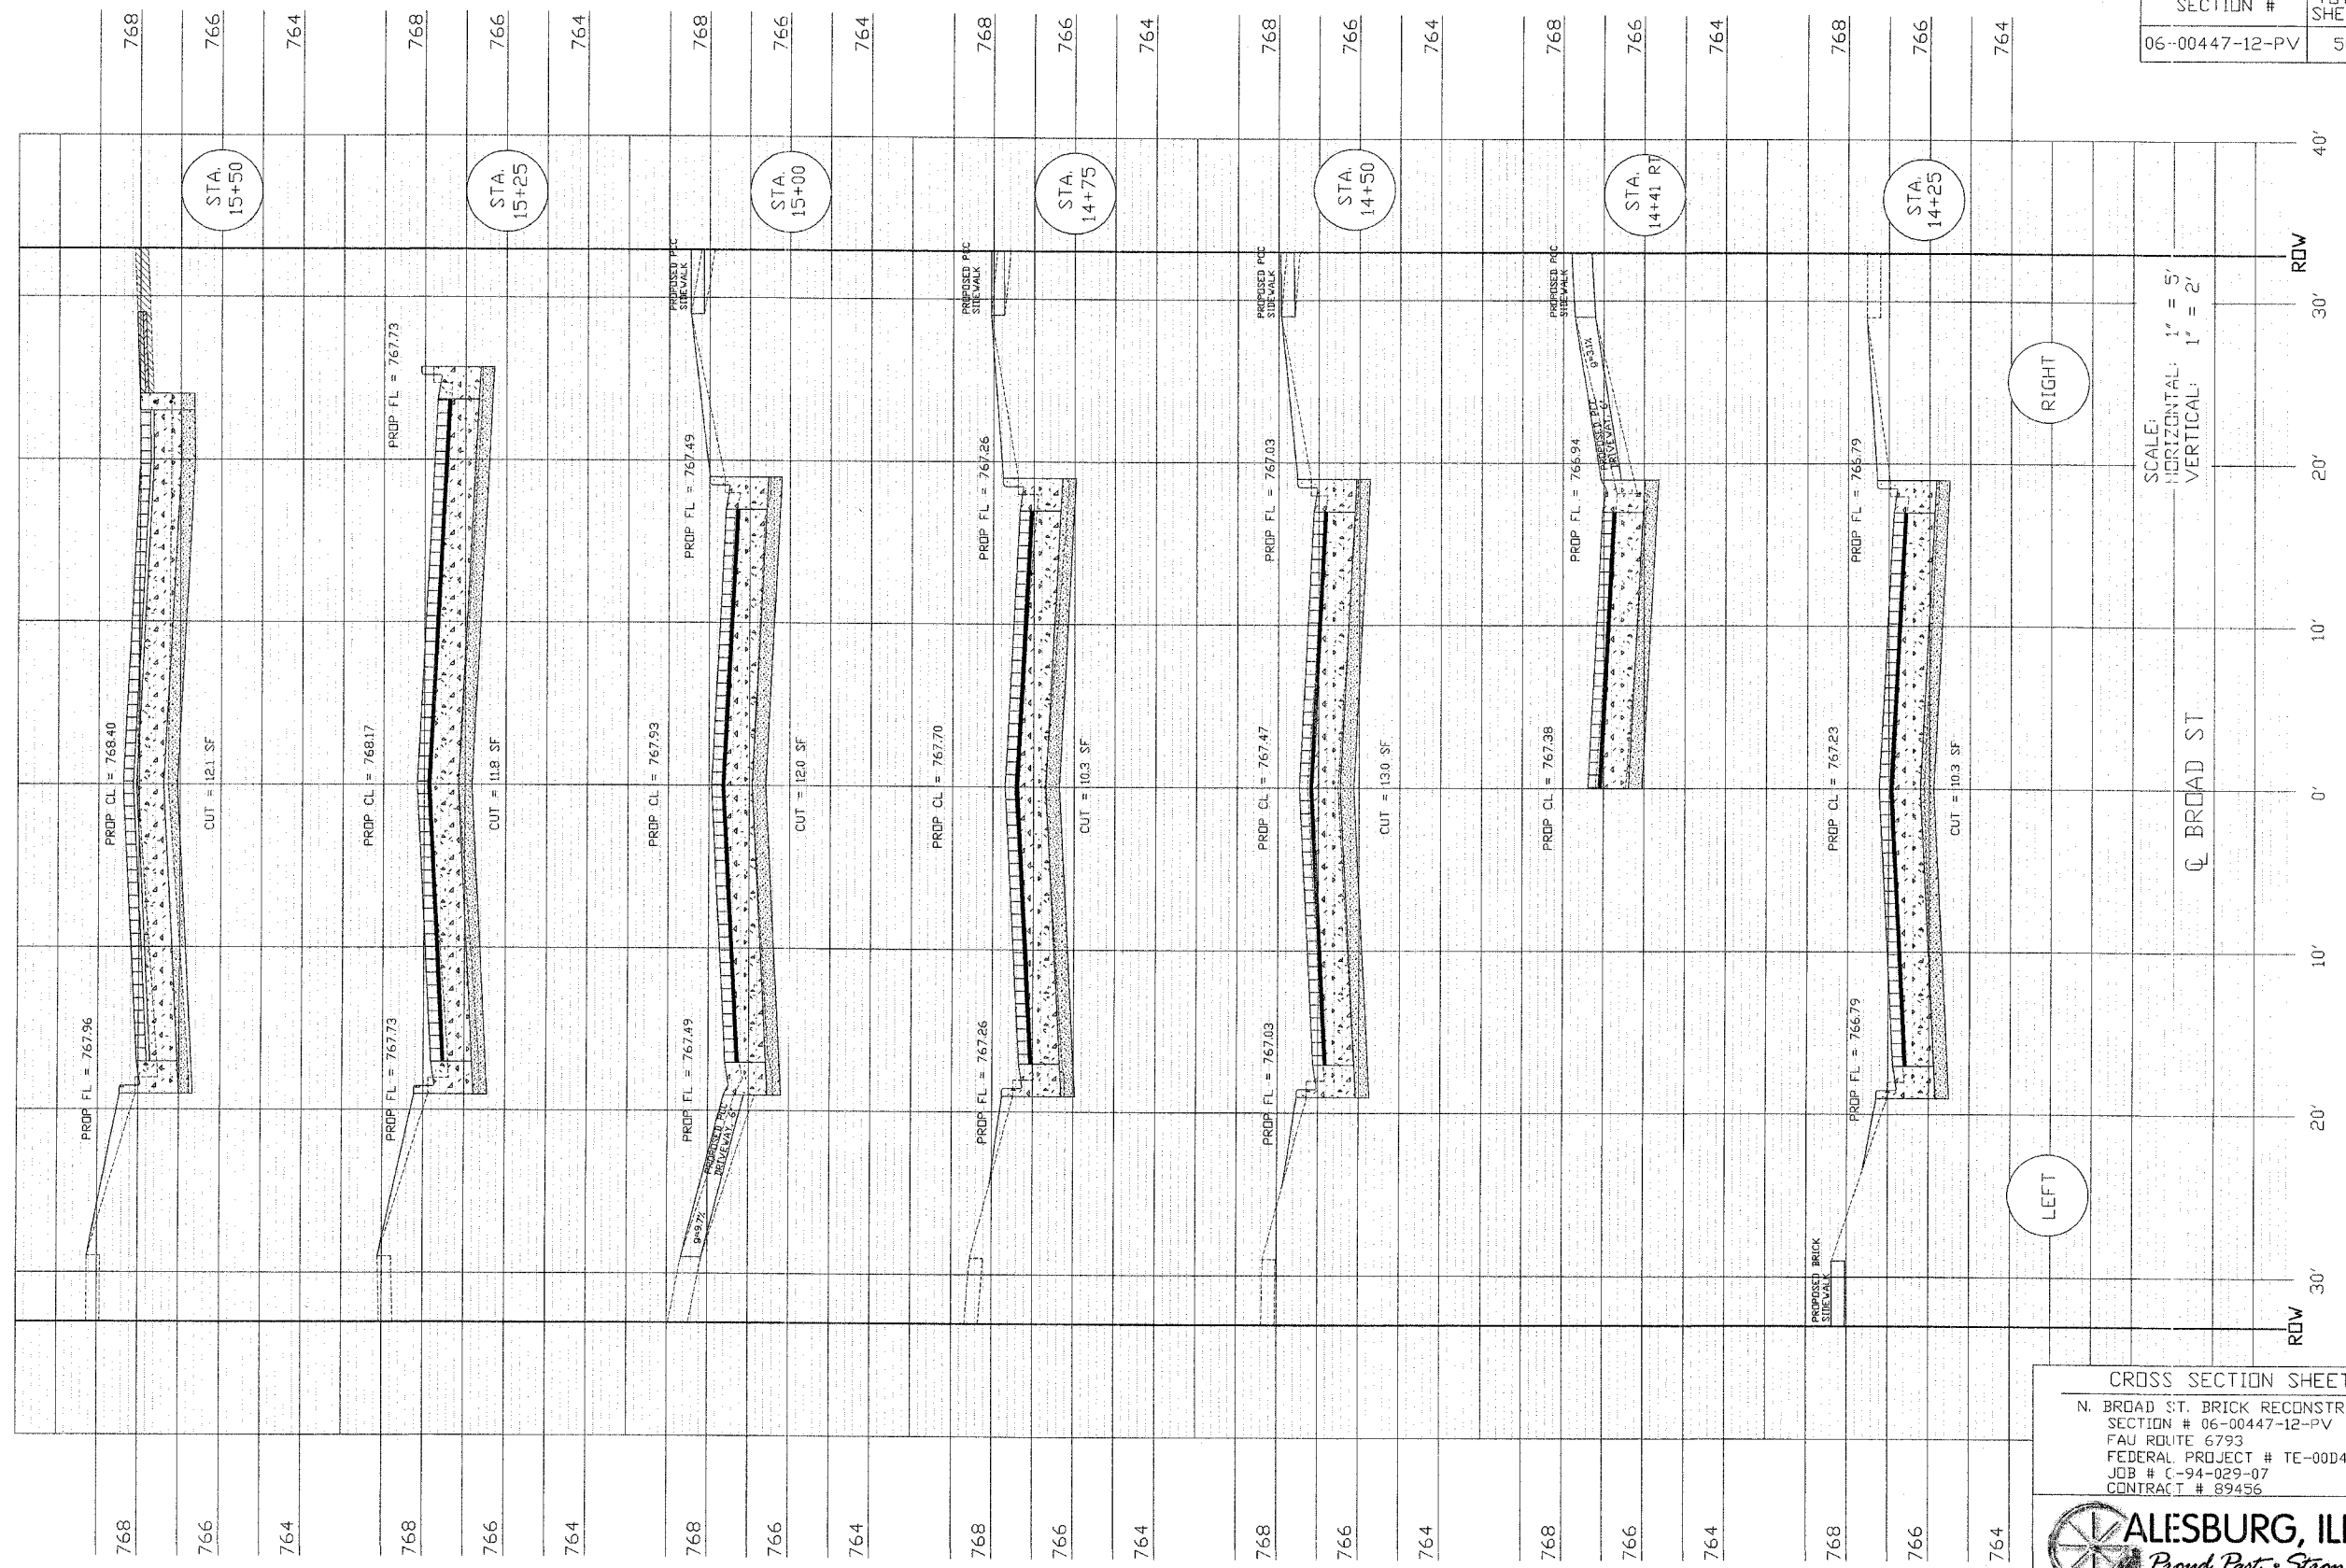


SCALE:  
HORIZONTAL: 1" = 5'  
VERTICAL: 1" = 2'

CL BROAD ST

RIGHT

LEFT

CROSS SECTION SHEET 4  
 N. BROAD ST. BRICK RECONSTRUCTION  
 SECTION # 06-00447-12-PV  
 FAU ROUTE 6793  
 FEDERAL PROJECT # TE-00D4(097)  
 JOB # C-94-029-07  
 CONTRACT # 89456



**ALTON, ILLINOIS**  
*Proud Past • Strong Future*