


SECTION #	TOTAL SHEETS	SHEET NO.
06-00447-12-PV	50	26

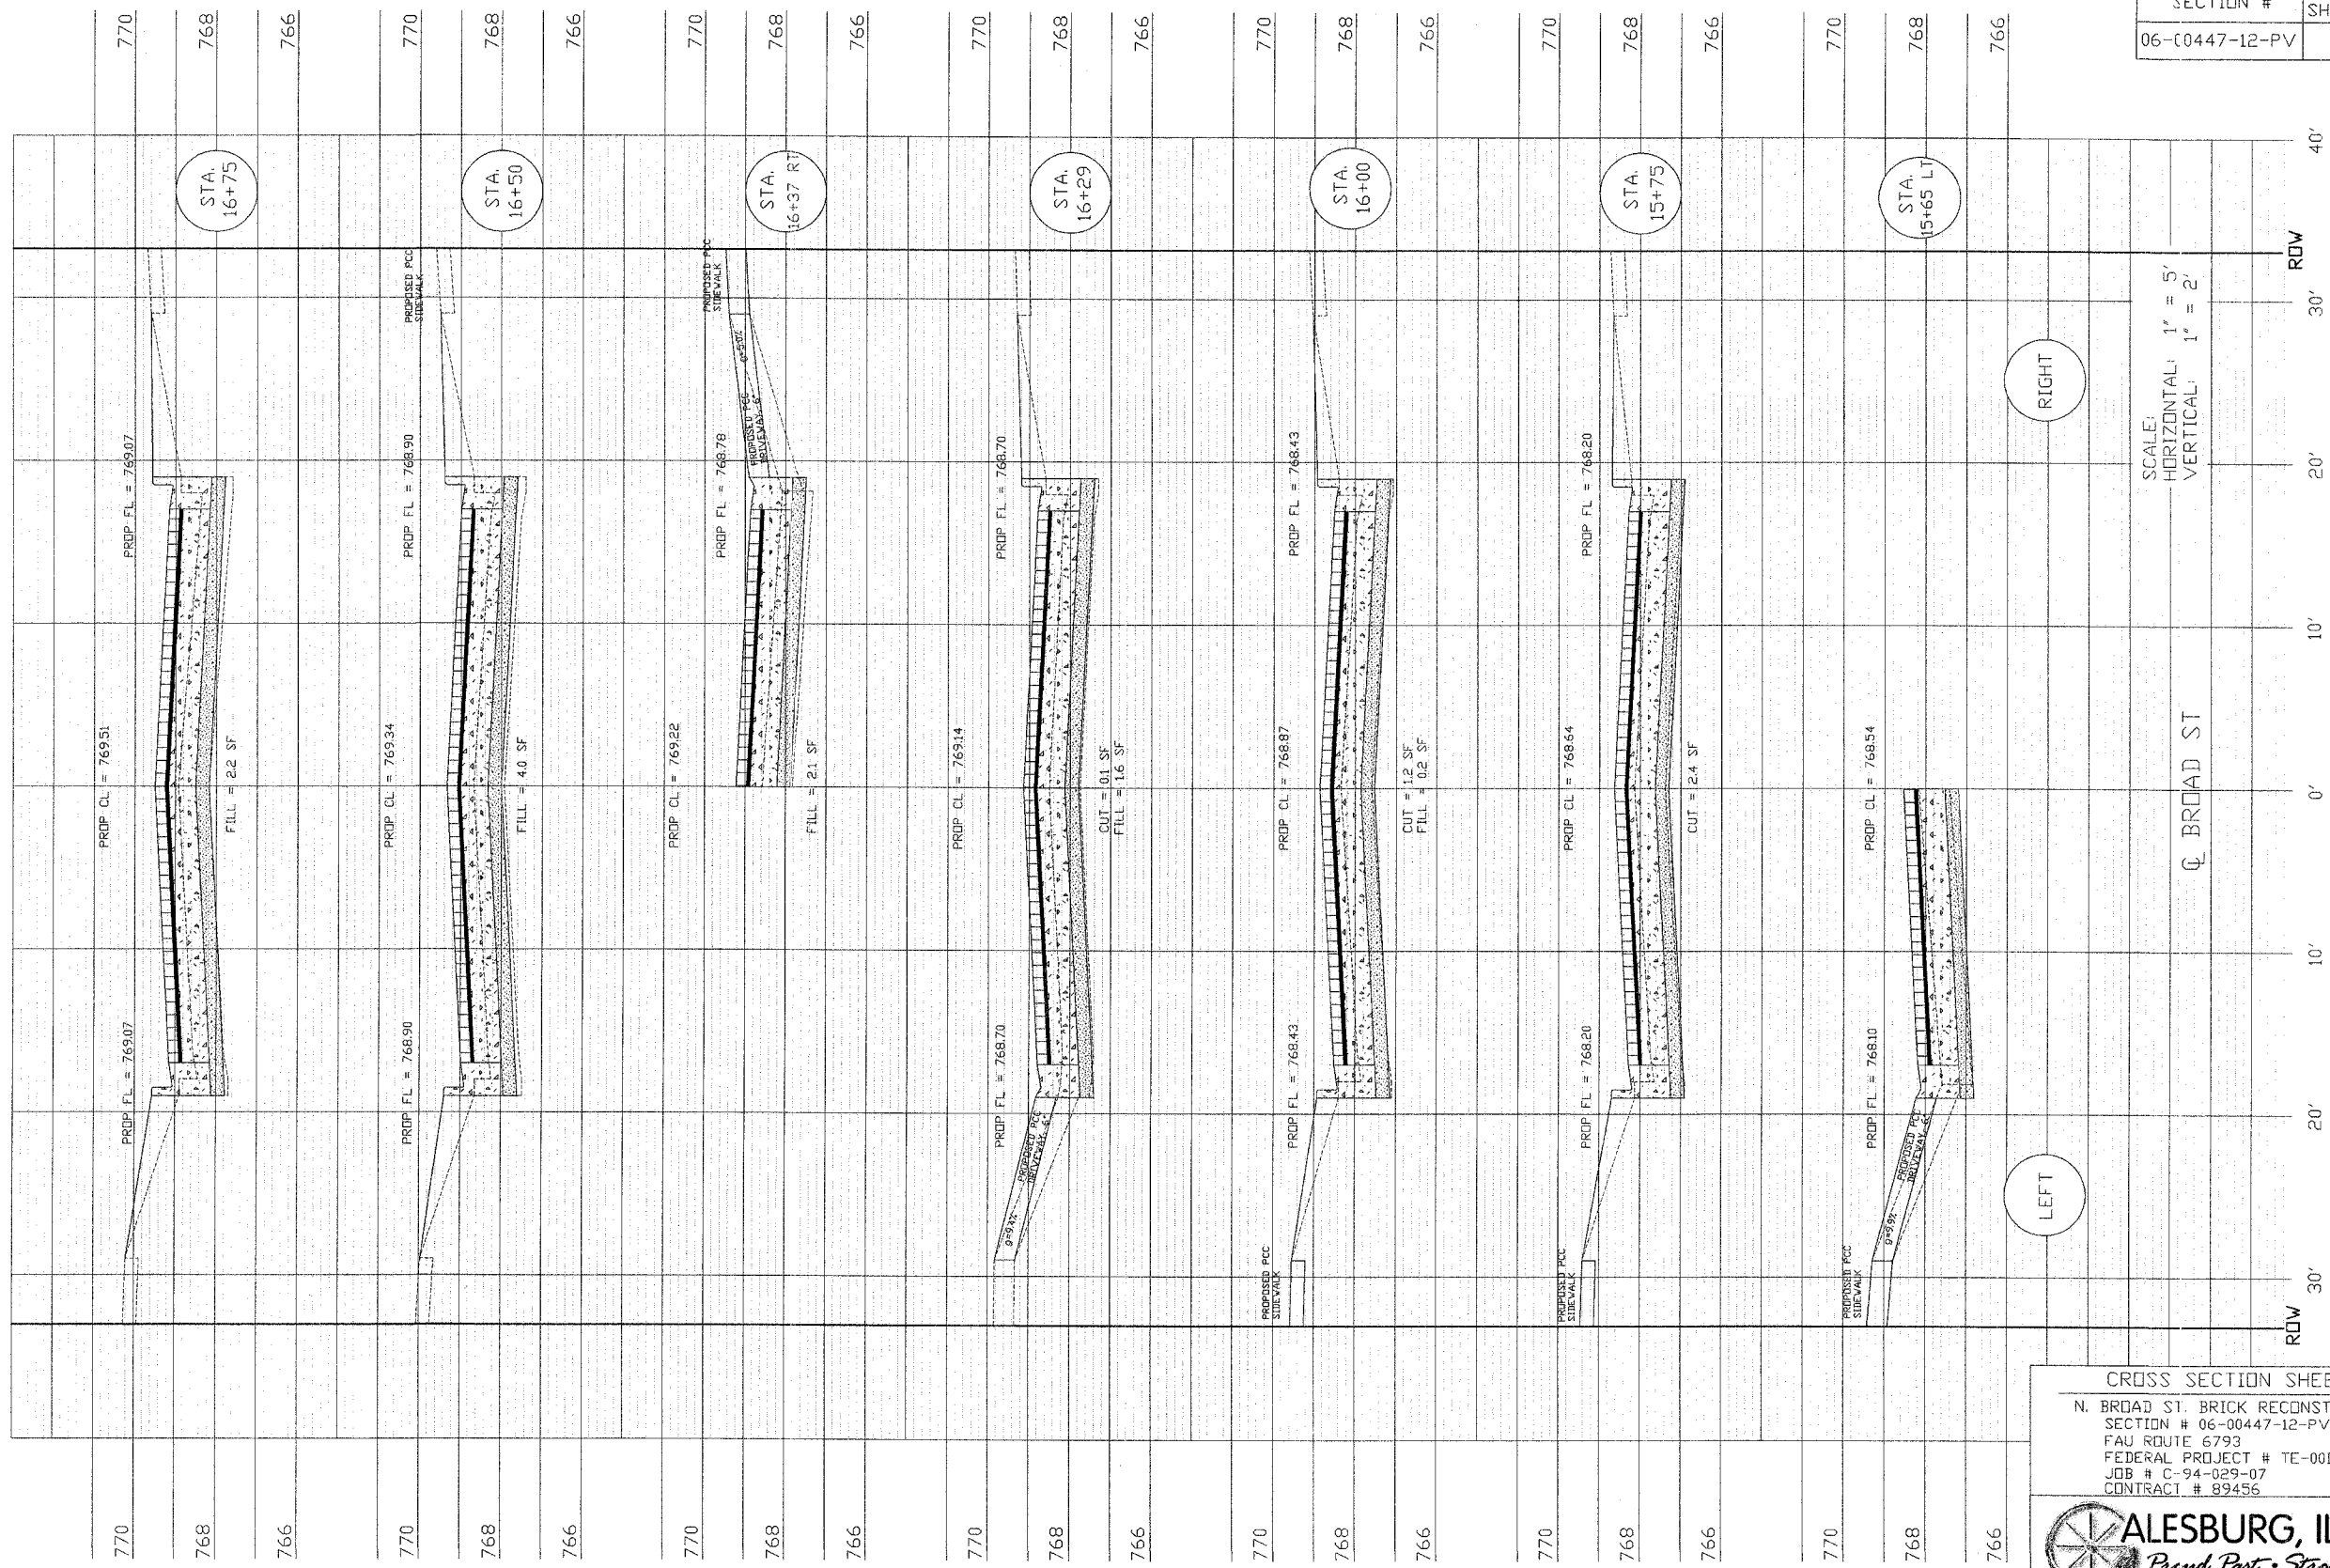

SCALE:
HORIZONTAL: 1" = 5'
VERTICAL: 1" = 2'

CROSS SECTION SHEET 5
N. BROAD ST. BRICK RECONSTRUCTION
SECTION # 06-00447-12-PV
FAU ROUTE 6793
FEDERAL PROJECT # TE-0004(097)
JOB # C-94-029-07
CONTRACT # 89456

