


SECTION #	TOTAL SHEETS	SHEET NO.
06-03447-12-PV	50	28

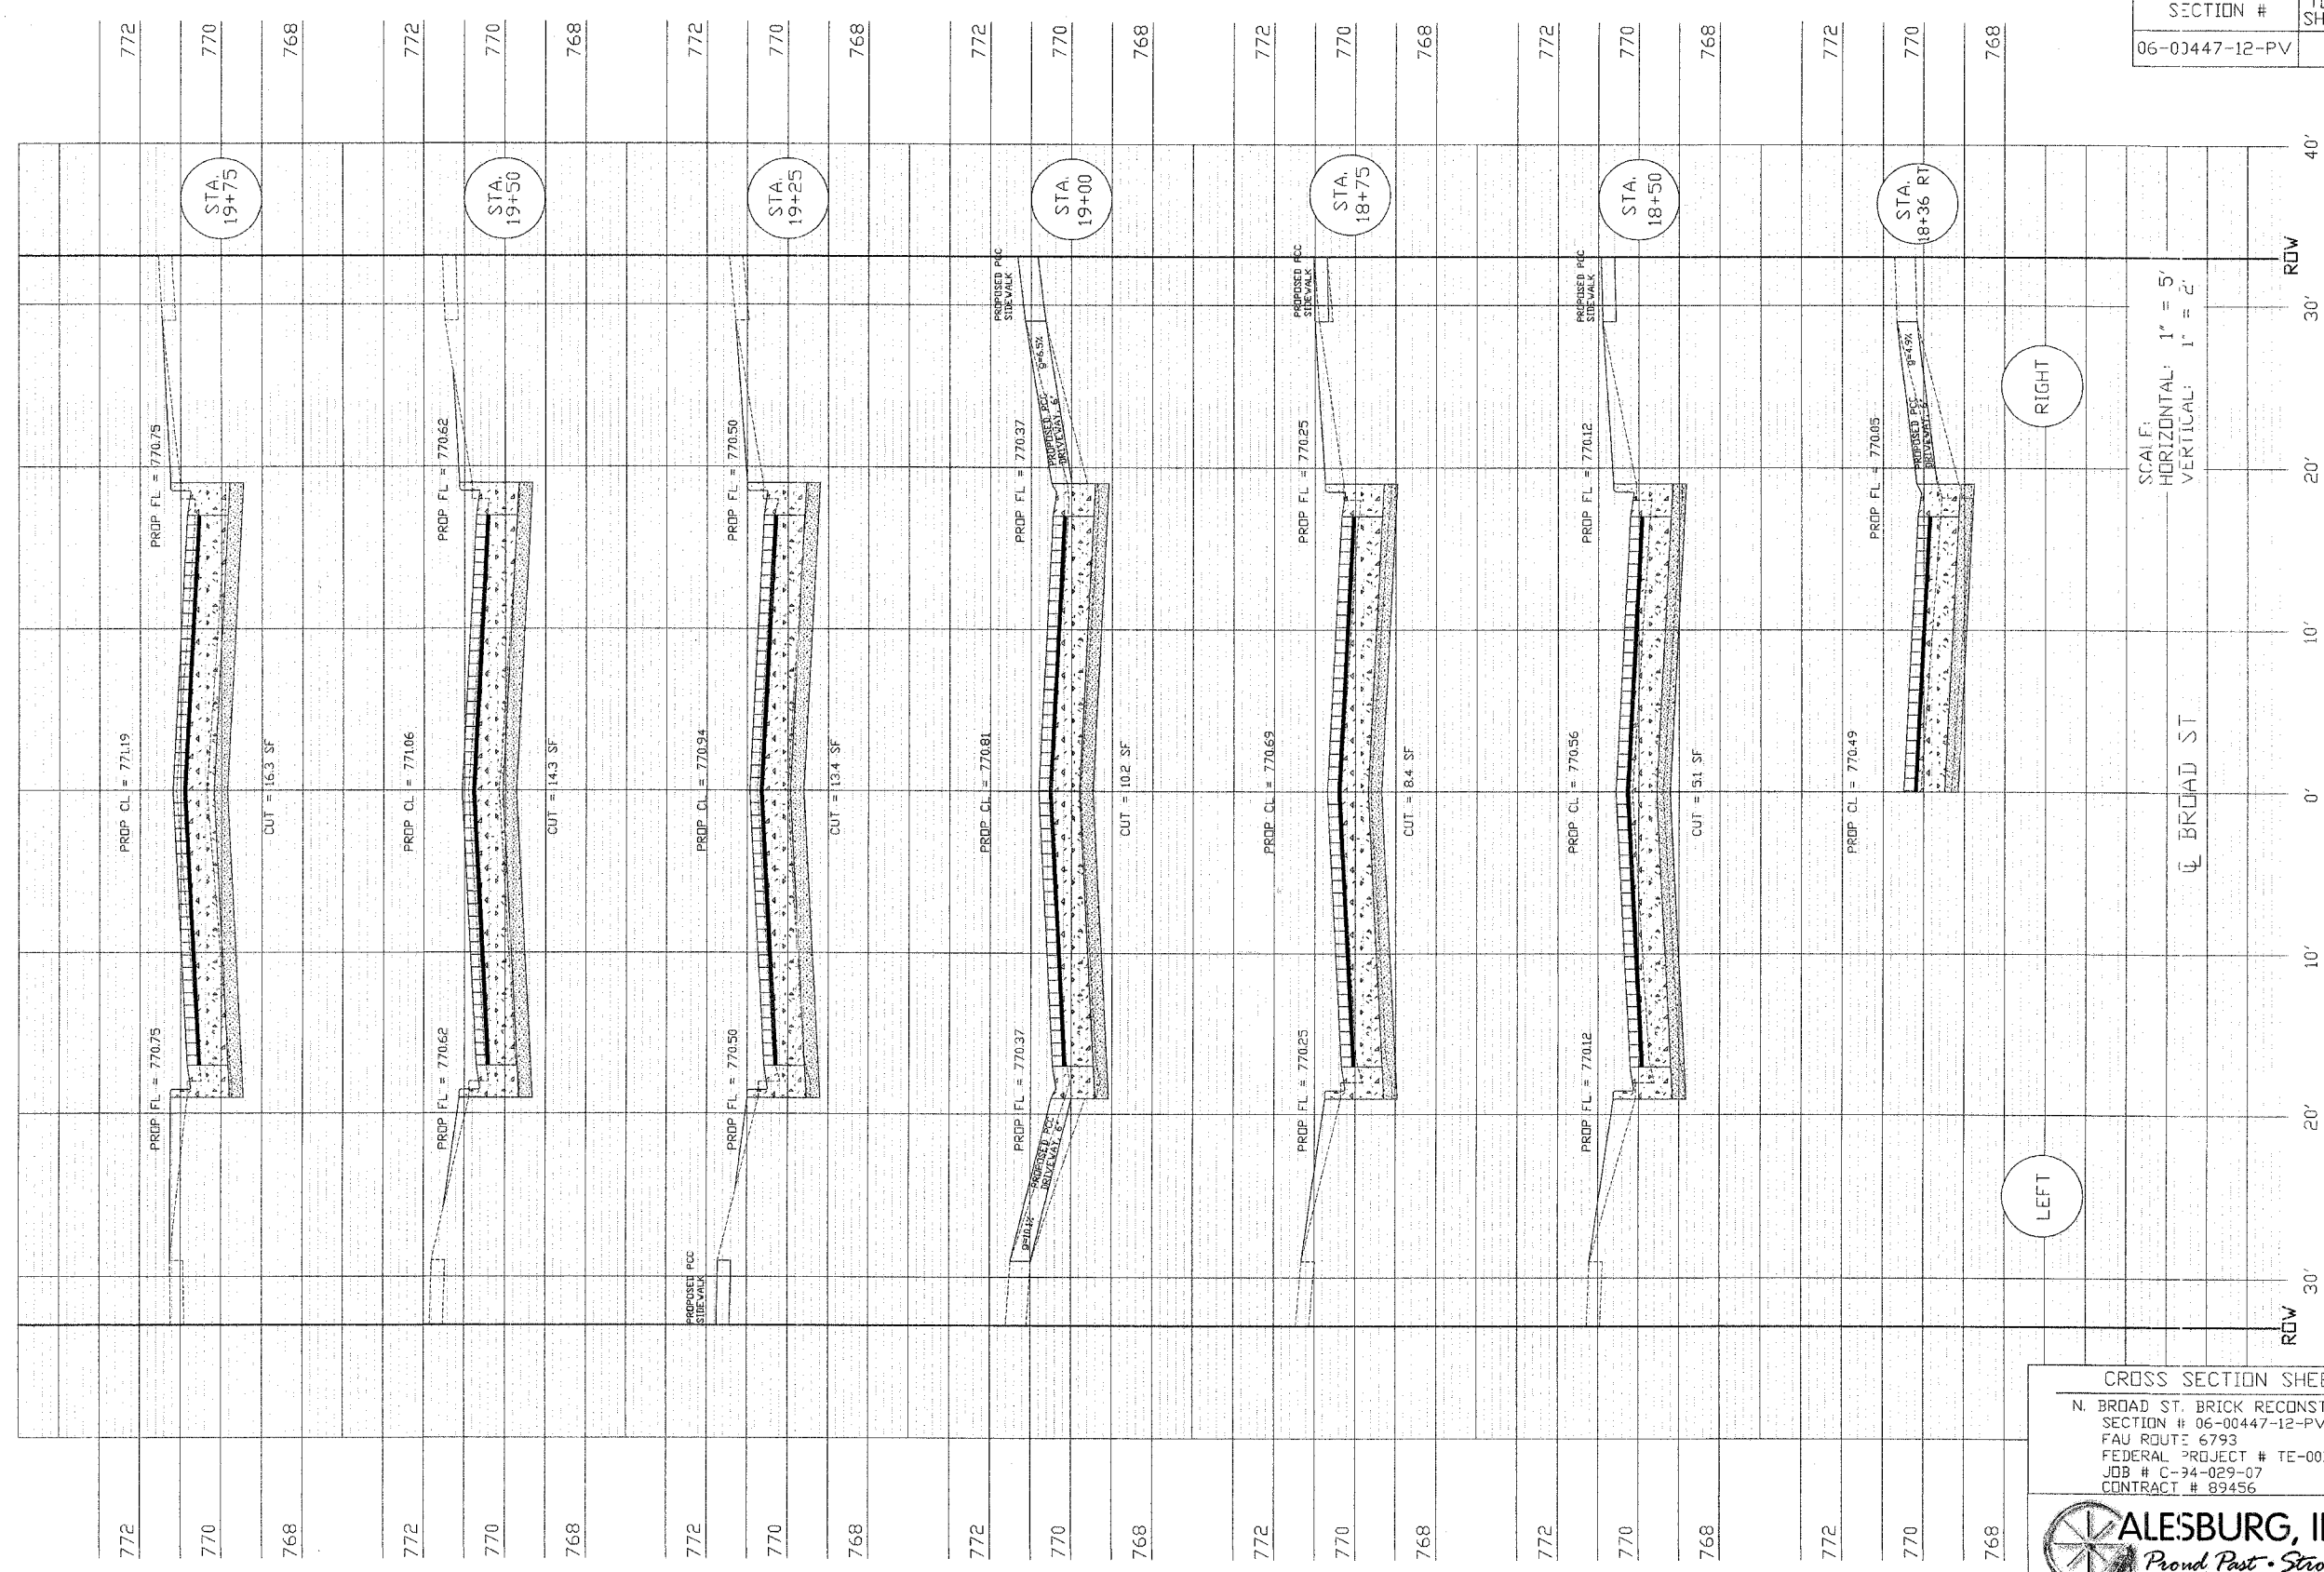

RIGHT

LEFT

SCALE:
HORIZONTAL: 1" = 5'
VERTICAL: 1" = 2'

N. BROAD ST

CROSS SECTION SHEET 7
 N. BROAD ST. BRICK RECONSTRUCTION
 SECTION # 06-00447-12-PV
 FAU ROUTE 6793
 FEDERAL PROJECT # TE-00D4(097)
 JOB # C-34-029-07
 CONTRACT # 89456

ALESBURG, ILLINOIS
Proud Past • Strong Future