

NOTES (THIS SHEET ONLY):


- 1 PROPOSED P.V.C. WATER MAIN, 8".
- 2 PROPOSED P.V.C. WATER MAIN, 6".
- 3 PROPOSED WATER MAIN ENCASUREMENT - SEE DETAIL 8/50.
- 4 PROPOSED SERVICE CONNECTION AND CURB STOP, SHORT SIDE, TY. 1.
- 5 PROPOSED SERVICE CONNECTION AND CURB STOP, LONG SIDE, TY. 2.
- 6 NEW SERVICE FOR FUTURE CONNECTION.
- 7 CONNECT TO EXISTING SERVICE PIPE.
- 8 EXISTING GALVANIZED SERVICE PIPE TO BE REPLACED.
- 9 EXISTING LEAD SERVICE PIPE TO BE REPLACED.
- 10 PROPOSED 8"x6" D.I. TEE.

NOTES (THIS SHEET ONLY):

- 11 PROPOSED 8" R.W. GATE VALVE.
- 12 PROPOSED 6" R.W. GATE VALVE.
- 13 PROPOSED 6" FIRE HYDRANT
- 14 PLUG EXISTING WATER MAIN TO BE ABANDONED.
- 15 EXISTING FIRE HYDRANT TO BE REMOVED.
- 16 END STAGE III WATER MAIN CONSTRUCTION AS CLOSE AS POSSIBLE TO STA. 24+75±. INSTALL TEMPORARY CAP TO KEEP NEW WATER MAIN CLEAN. COMPLETE STAGE III TESTING AND SERVICE INSTALLATIONS. REMOVE TEMPORARY CAP AND BEGIN STAGE IV WATER MAIN CONSTRUCTION, KEEPING STAGE III ISOLATED & IN SERVICE.

1 PLAN - N. BROAD STREET WATER MAIN  
SCALE: 1"=20'

BENCH MARK #6:  
NW BOLT ON HYDRANT  
STATION 25+50±, RT.  
ELEV. 777.35

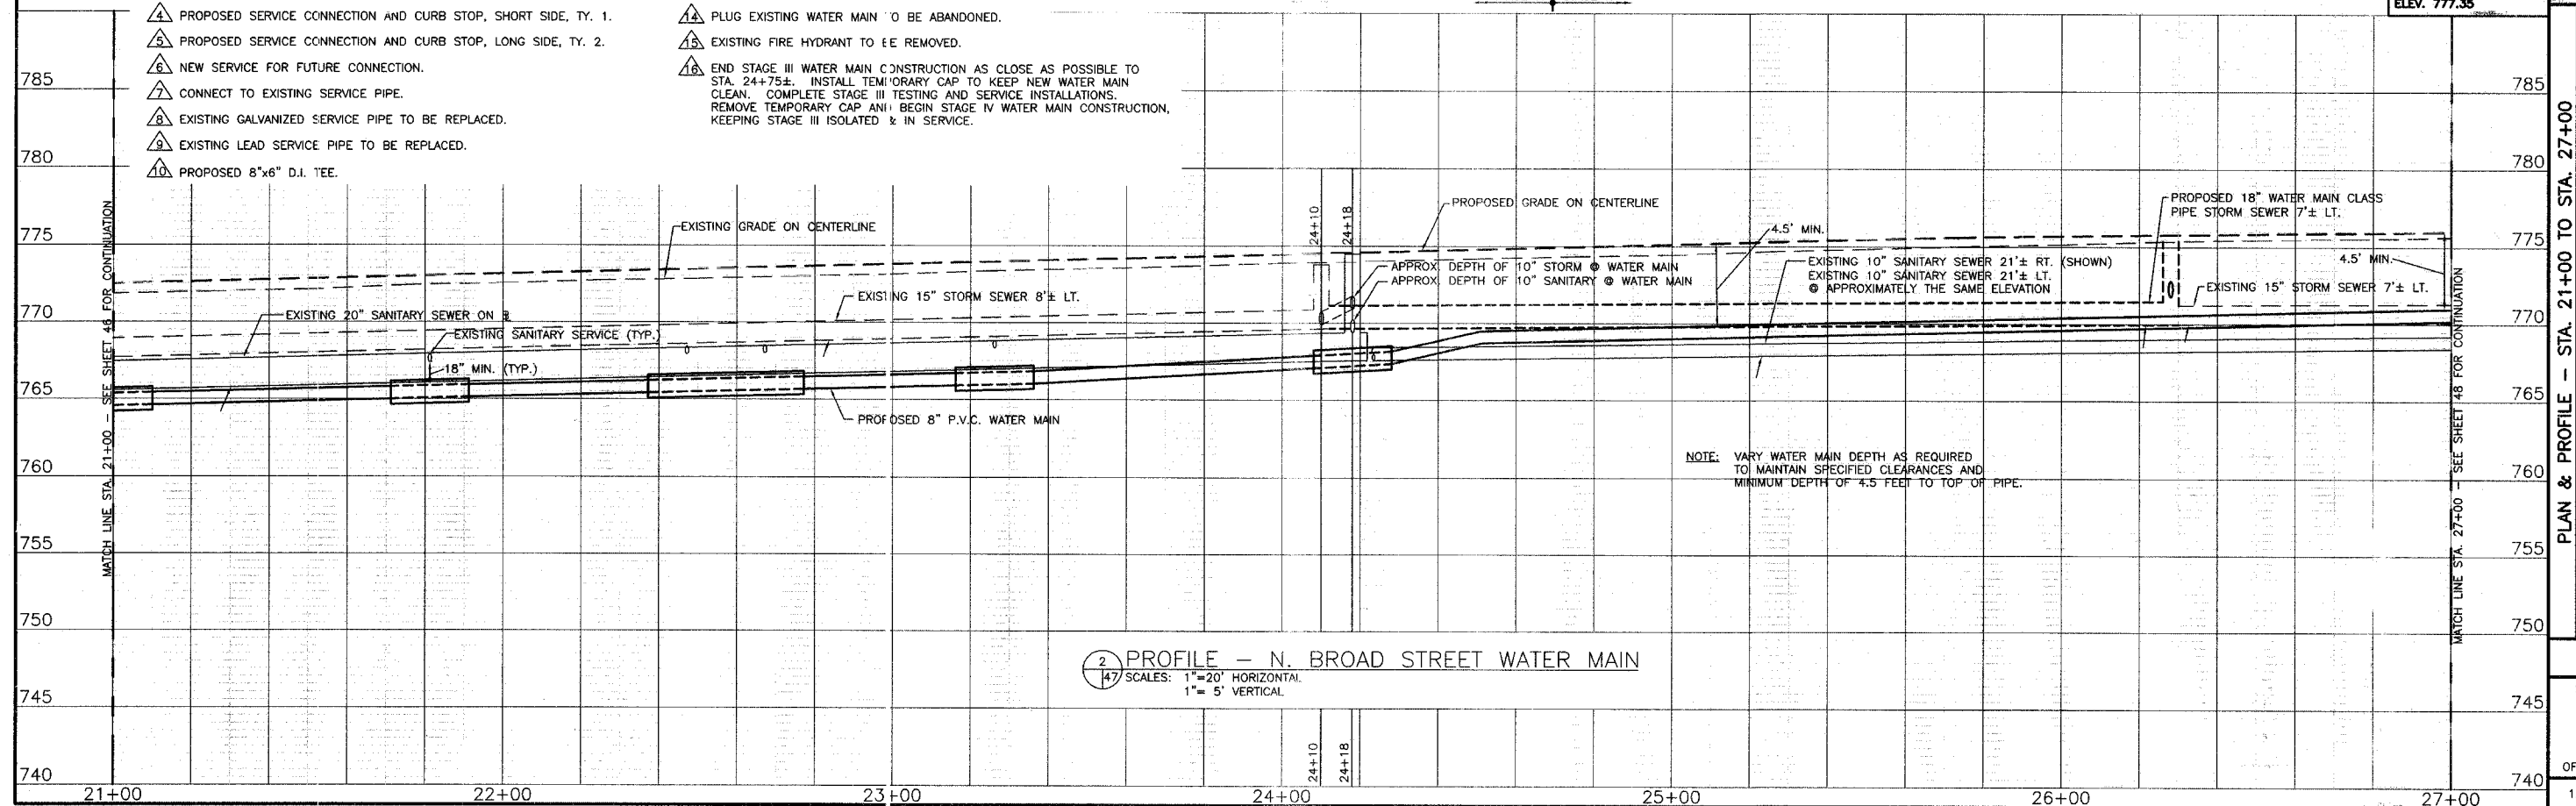

2 PROFILE - N. BROAD STREET WATER MAIN  
SCALE: 1"=20' HORIZONTAL, 1"=5' VERTICAL

REVISIONS

DRAWN: PCC  
CHECKED: SRB  
APPROVED: SMB  
APPROVED: [Signature]  
FILE NAME: P&P3.DWG

**Bruner, Cooper & Zuck, Inc.**  
Consulting Engineers  
Structural Engineers  
Land Surveyors  
Professional Design Firm  
188 East Simmons Street  
P.O. Box 1519  
Galesburg, Illinois 61602-1519  
Phone: (309) 343-2982  
Fax: (309) 343-5372  
E-Mail: brcooper@brcooper.com

PLAN & PROFILE - STA. 21+00 TO STA. 27+00  
WATER MAIN REPLACEMENT FOR  
NORTH BROAD STREET BRICK RECONSTRUCTION  
LOSEY STREET TO FREMONT STREET  
GALESBURG, ILLINOIS

JOB NO. 260198  
SHEET NO. 47  
OF 50 SHEETS  
12/15/2006