


F.A.S. RTE.	SECTION	COUNTY	TOTAL SHEETS	SHEET NO.
473	05-00046-12-RP	McLEAN	32	21
STA.	TO STA.			
FED. ROAD DIST. NO. ILLINOIS FED. AID PROJECT				
CONTRACT NO. 91370				

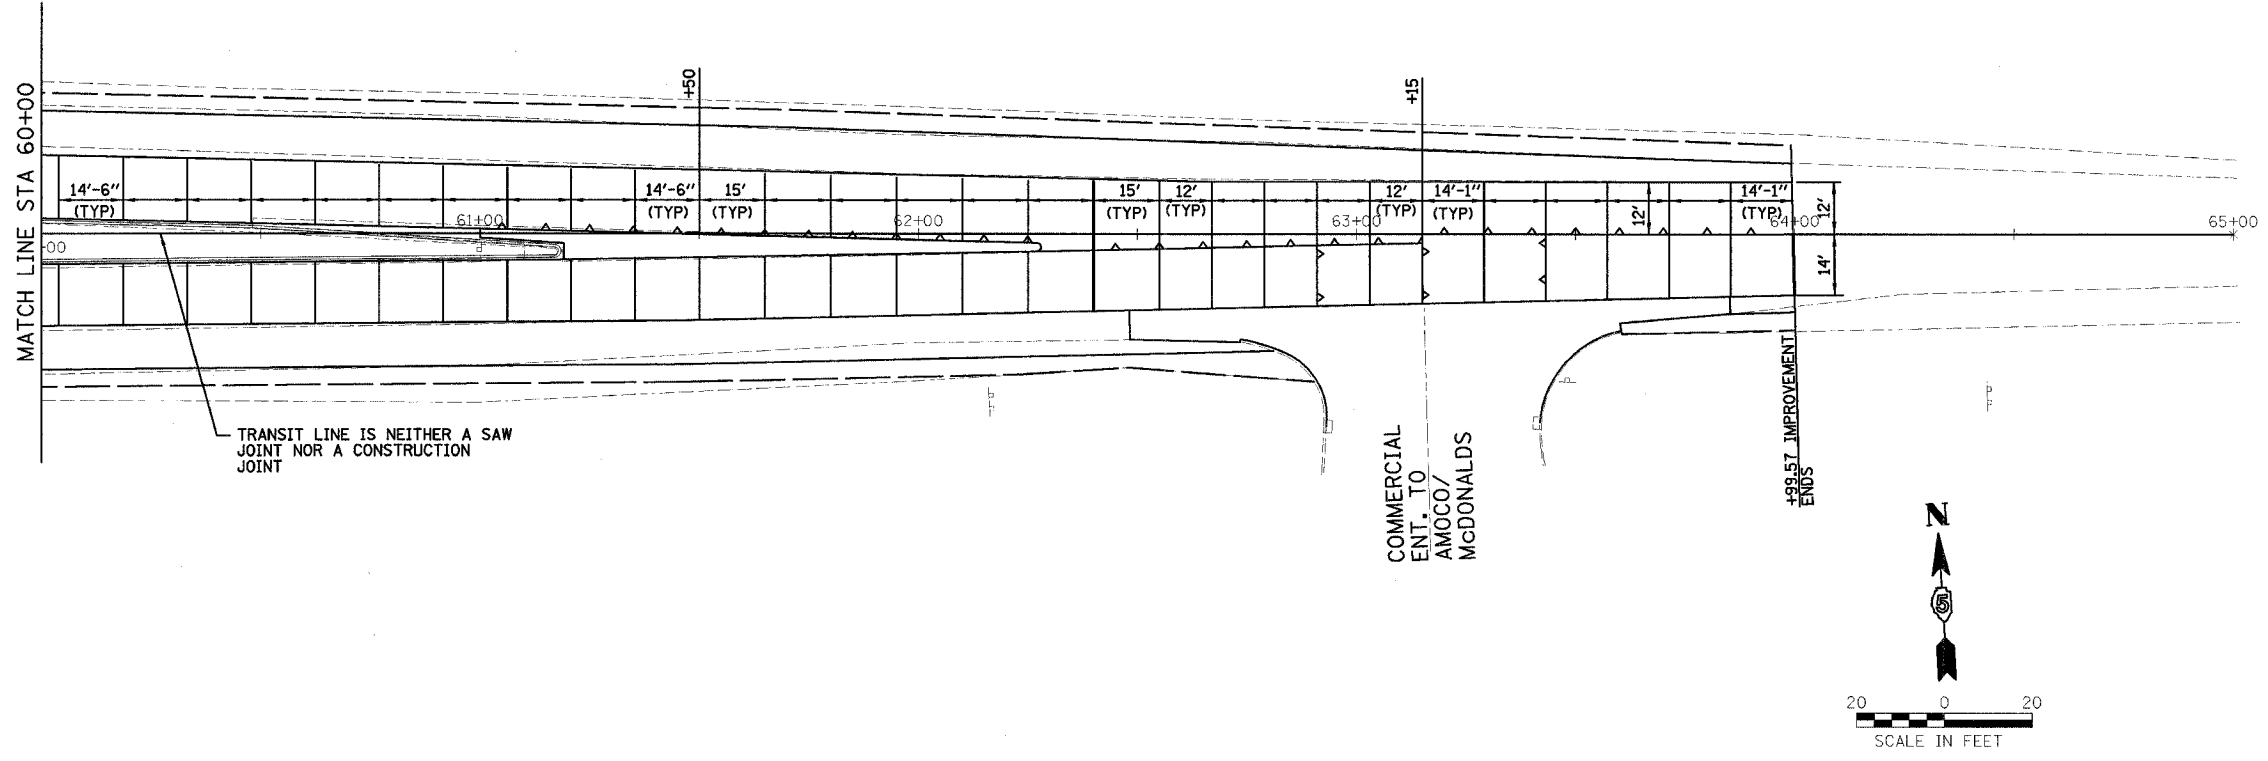

LEGEND

- LONGITUDINAL CONSTRUCTION JOINT TYPE E OR TIED TRANSVERSE CONSTRUCTION JOINT TYPE D
- SAWED TRANSVERSE JOINT TYPE C
- 1" EXPANSION JOINT W/ DOWEL BARS

NOTE: NO LOAD TRANSFER ASSEMBLIES ARE REQUIRED AT SAWED TRANSVERSE CONTRACTION JOINTS.

McLEAN COUNTY, ILLINOIS
MFT SECTION 05-00046-12-RP

SAW JOINT DETAIL PLAN

DRAWN BY MAL	 Farnsworth GROUP 3700 McGraw Drive Bloomington, Illinois 61704 800.898.8425 / Fax 800.898.1871	FILE NO. 24-7687
DATE 12/06/06		BOOK NO. 2416
CHECKED BY RCD		SHEET NO. 21 OF 32