


F.A.S. RTE.	SECTION	COUNTY	TOTAL SHEETS	SHEET NO.
473	05-00046-12-RP	MCLEAN	32	25
STA.	TO STA.			
FED. ROAD DIST. NO.	ILLINOIS FED. AID PROJECT			
CONTRACT NO. 91370				

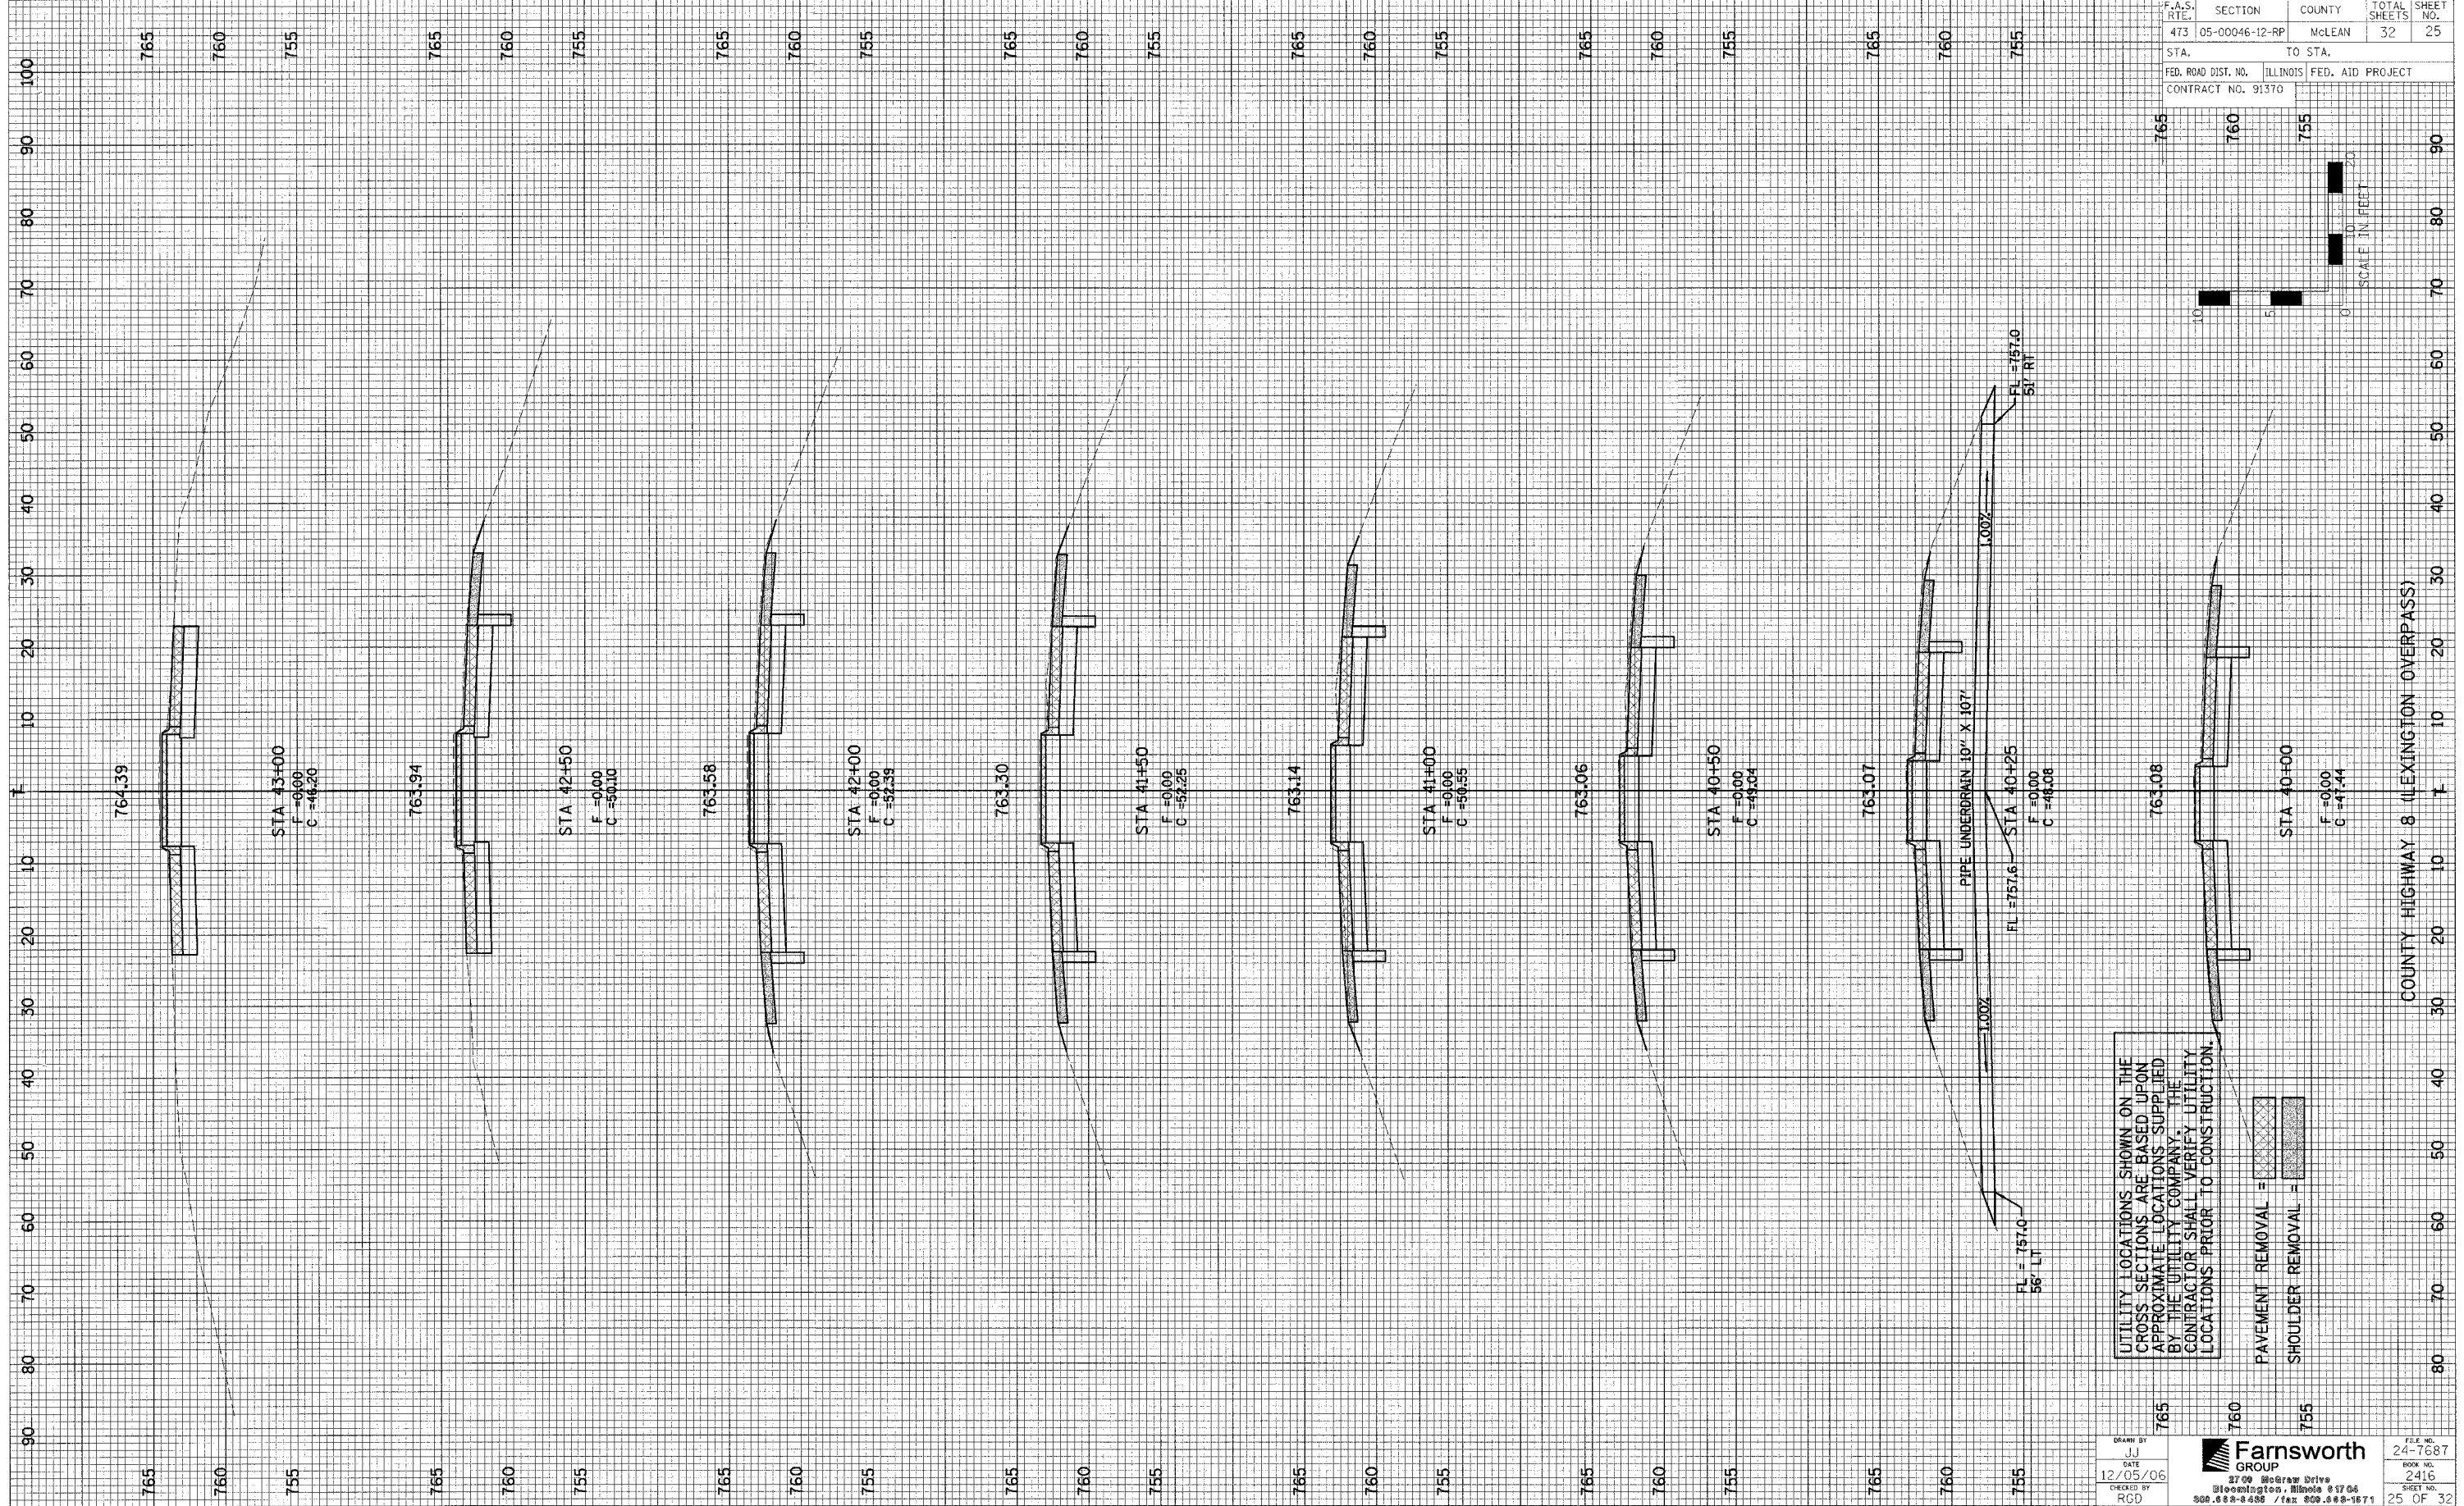

UTILITY LOCATIONS SHOWN ON THE CROSS SECTIONS ARE BASED UPON APPROXIMATE LOCATIONS SUPPLIED BY THE UTILITY COMPANY. THE CONTRACTOR SHALL VERIFY UTILITY LOCATIONS PRIOR TO CONSTRUCTION.

PAVEMENT REMOVAL = [Hatched Box]  
 SHOULDER REMOVAL = [Cross-hatched Box]

DRAWN BY JJ	DATE 12/05/06	CHECKED BY RGD	FILE NO. 24-7687
		BOOK NO. 2416	SHEET NO. 25 OF 32
2709 McGraw Drive Bloomington, Illinois 61704 309.838-4488 / fax 309.838-1571			