


F.A.S. No.	SECTION	COUNTY	TOTAL SHEETS	SHEET NO.
473	05-00046-12-RP	McLEAN	32	29
STA.	TO STA.			
FED. ROAD DIST. NO.		ILLINOIS	FED. AID PROJECT	
CONTRACT NO. 91370				

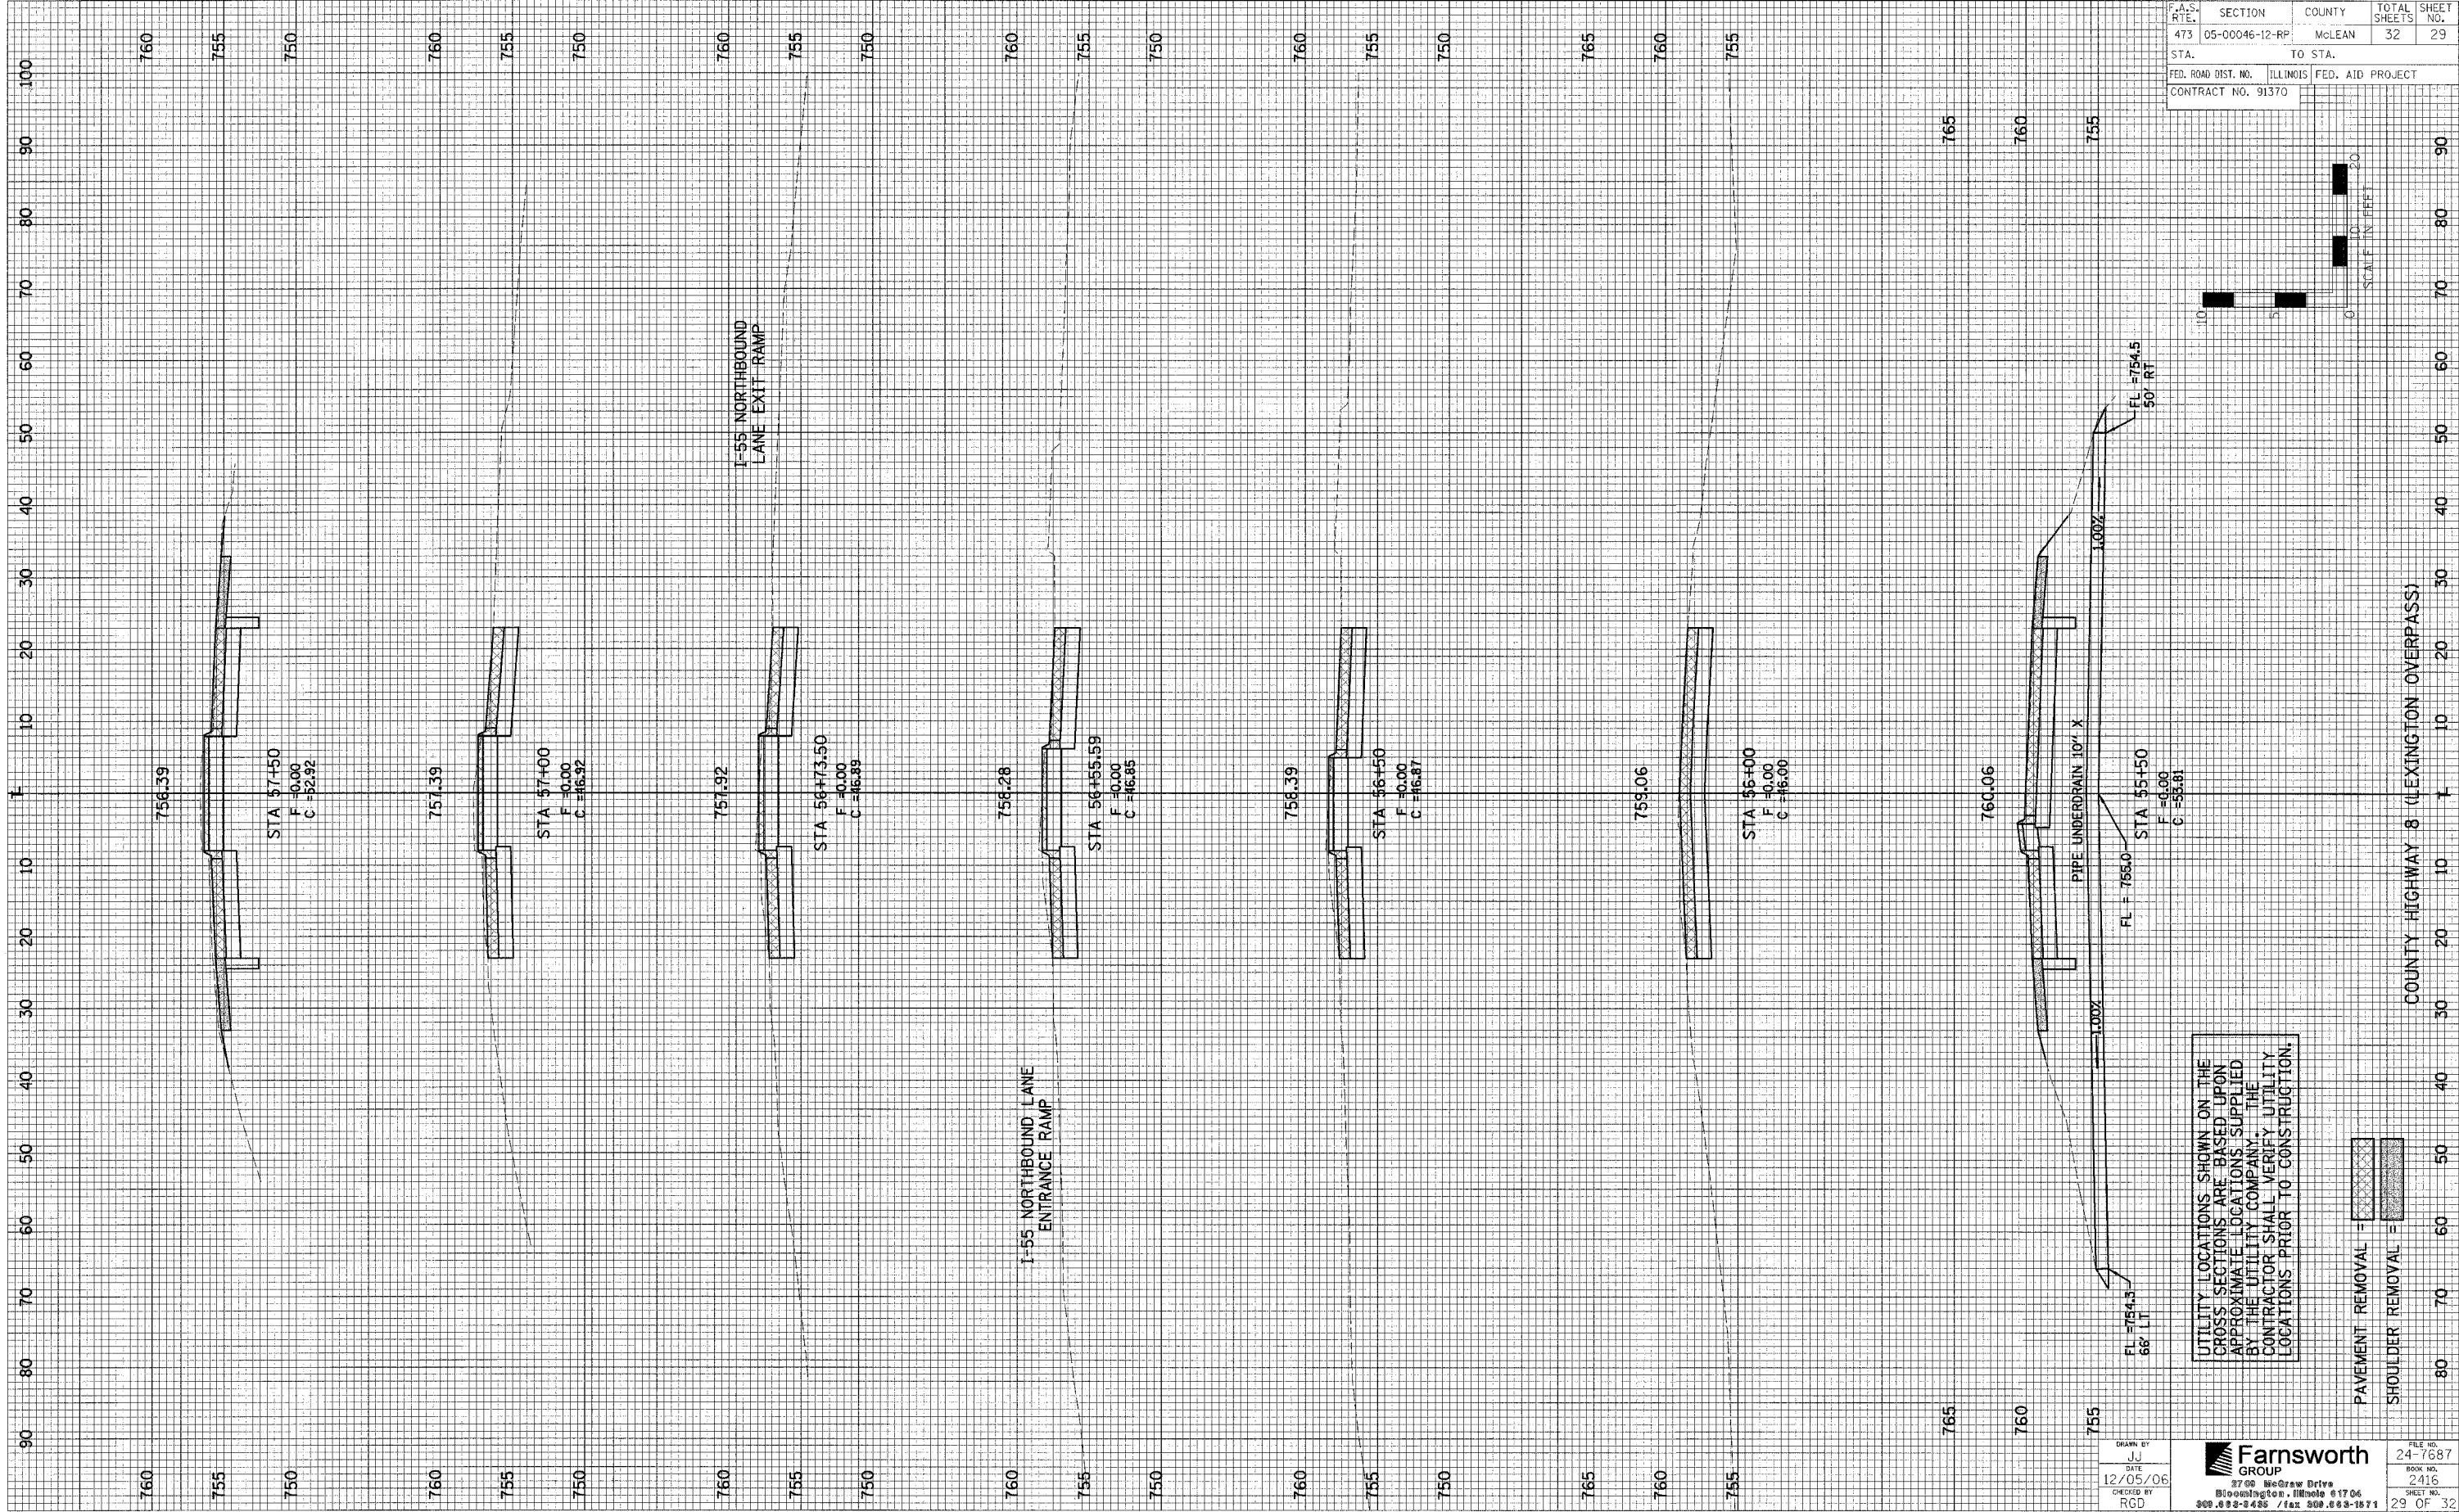

UTILITY LOCATIONS SHOWN ON THE CROSS SECTIONS ARE BASED UPON APPROXIMATE LOCATIONS SUPPLIED BY THE UTILITY COMPANY. THE CONTRACTOR SHALL VERIFY UTILITY LOCATIONS PRIOR TO CONSTRUCTION.

PAVEMENT REMOVAL = [Hatched Box]
 SHOULDER REMOVAL = [Solid Box]

DRAWN BY J.J. DATE 12/05/06 CHECKED BY RCD	Farnsworth GROUP 3700 McGraw Drive Bloomington, Illinois 61706 309.892-2485 / fax 309.892-1871	FILE NO. 24-7687 BOOK NO. 2416 SHEET NO. 29 OF 32
---	--	--