


F.A.U. RTE.	SECTION	COUNTY	TOTAL SHEETS	SHEET NO.
7902	...	CHRISTIAN	67	13
STA. 154+00.00 TO STA. 168+00.00		ILLINOIS FED. AID PROJECT		
03-00055-00-FP				

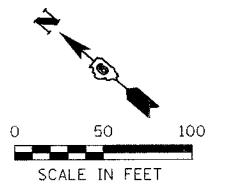

DESIGN	INT.	DATE	REASON

PLANNING	DATE


PLOTS & CHECKS	INT.	DATE	NO.	REASON

OPERATOR	DATE

CHECKS	INT.	DATE	REASON

FILE NAME = J:\02159\DRAWINGS\PLAN159B.dwg
 PLOT SCALE = 50.0043 / DRW = XES-8850-ENG.plt
 PLOT DATE = 10/31/2006
 PLOT TIME = 10:44:59 AM
 OPERATOR = spcgm

CURVE DATA (IL 29)
 P.I. STA. 155+94.99
 $\Delta = 0^\circ 36' 53''$ (RT)
 $D = 0^\circ 04' 13''$
 $R = 81539.52'$
 $T = 437.50'$
 $L = 875.00'$
 $E = 1.17'$
 P.C. STA. 151+57.49
 P.T. STA. 160+32.49

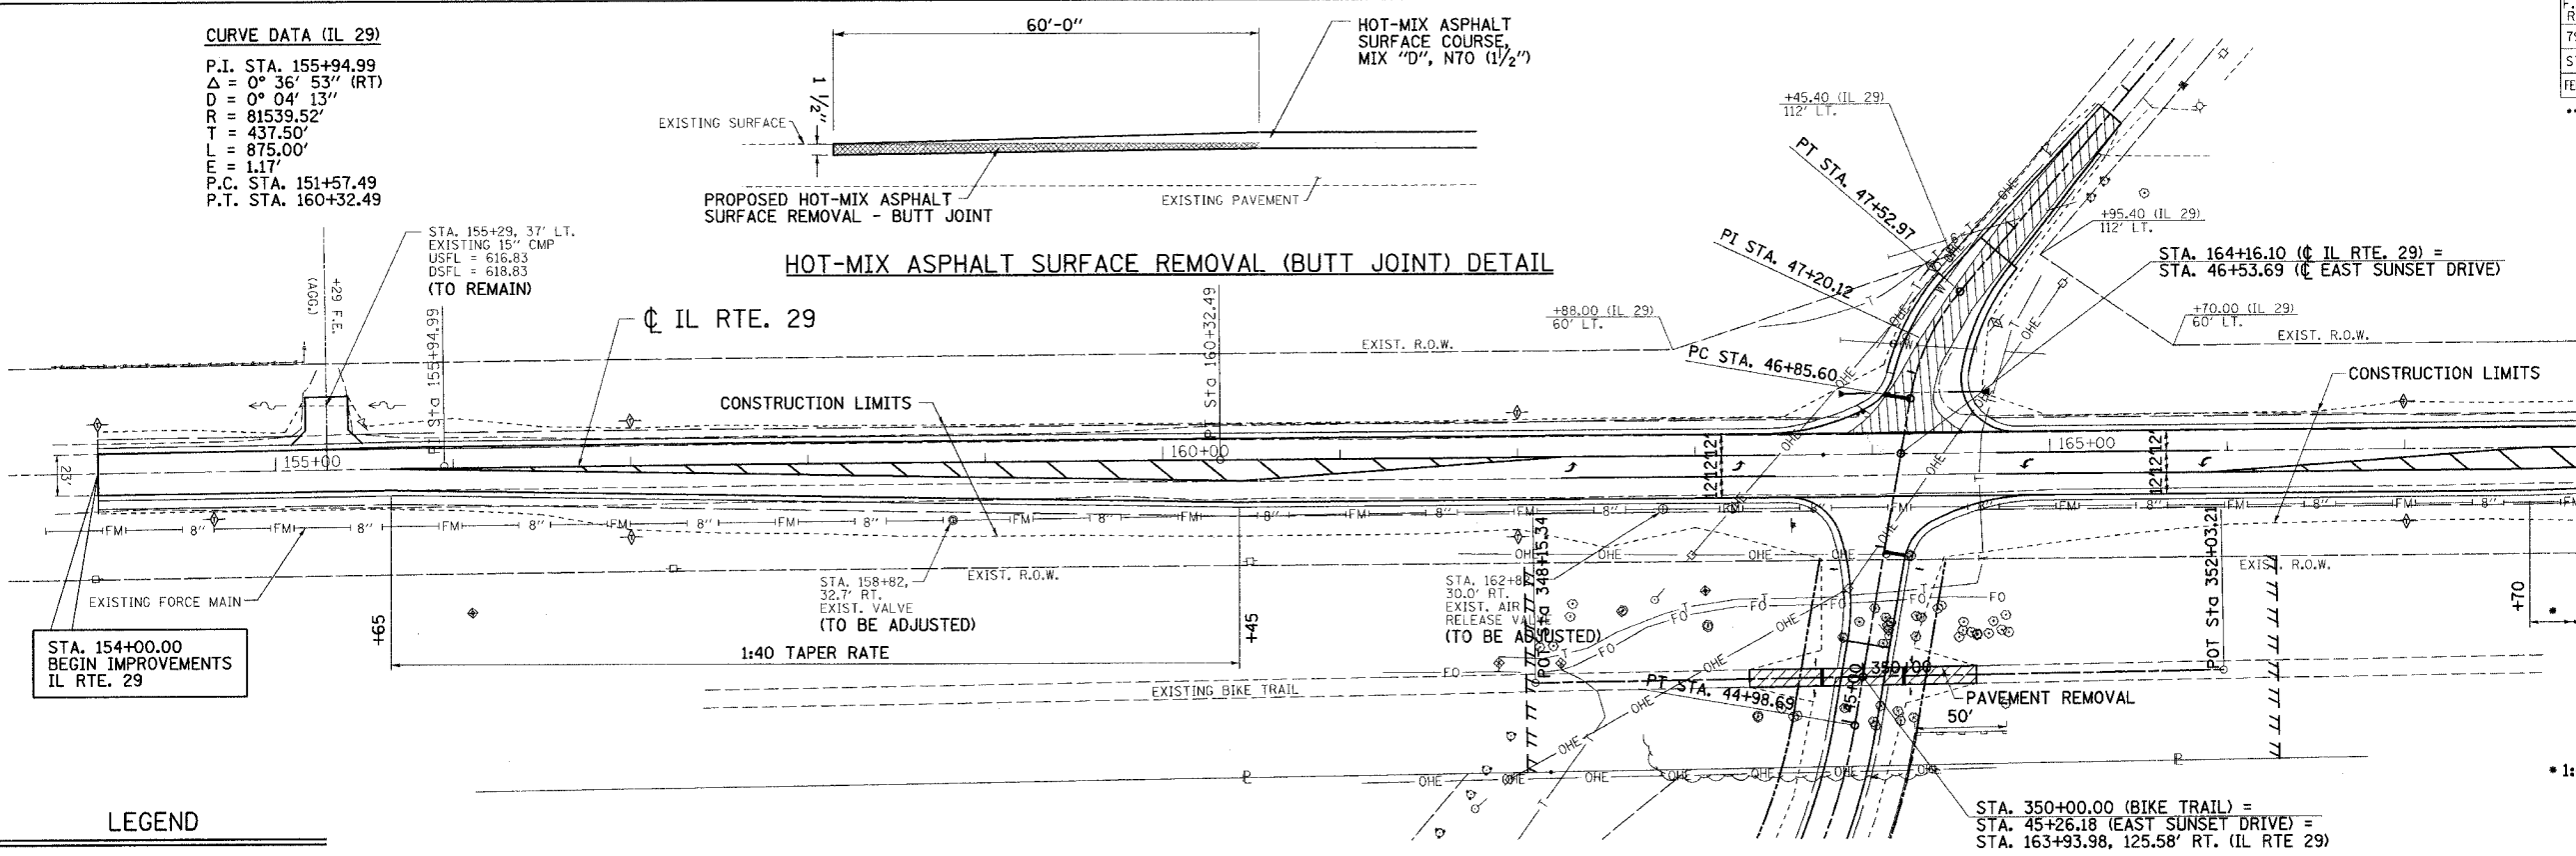

LEGEND

—○— TEMPORARY DITCH CHECK

—|— PERIMETER EROSION BARRIER

REVISION	DATE	BY
1001 REVIEW	6/12/06	GSJ

GREENE & BRADFORD, INC.
 OF SEBRING, FLORIDA

REGISTERED PROFESSIONAL ENGINEER
 LICENSE NO. 12549
 EXPIRES 12/31/2008

COMPUTER FILE NO.
 PLAN159B-01

PROJECT: 02159
 06/12/06-GSJ

EARTH EXCAVATION (WIDENING) = 610 CU. YD.
 FILL = 500 CU. YD.
 WASTE FROM BIKE TRAIL = 66 CU. YD.
 FURNISHED EXCAVATION = 27 CU. YD.
 ASSUMES 30% SHRINKAGE

