


F.A.U. RTE.	SECTION	COUNTY	TOTAL SHEETS	SHEET NO.
7902	***	CHRISTIAN	67	14
STA. 168+00.00		TO STA. 179+00.00		
FED. ROAD DIST. NO.		ILLINOIS FED. AID PROJECT		
*** 03-00055-00-FP				

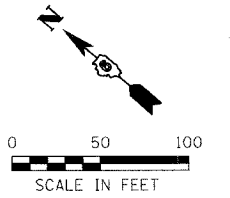



DESIGN	INT. DATE	REASON

PLAN	DATE	BY

PLOTS & CHECKS	INT. DATE NO.	REASON

PROFILE	DATE	BY

CHECKS	INT. DATE	REASON

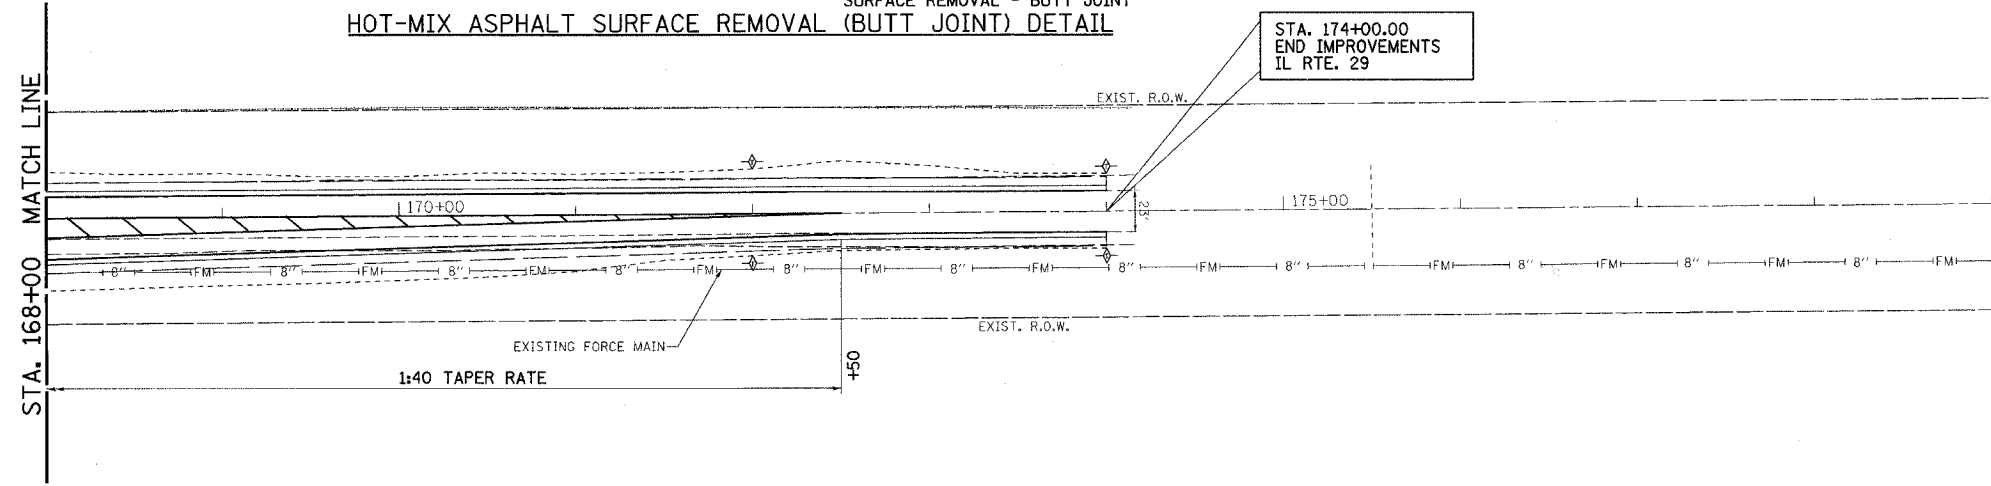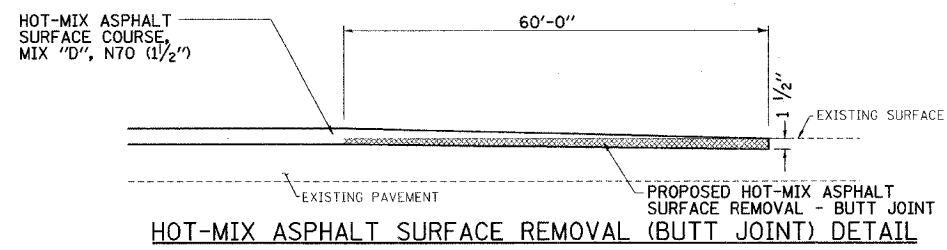

LEGEND

- ⊕ TEMPORARY DITCH CHECK
- PERIMETER EROSION BARRIER

REVISION	DATE	BY
DOT REVIEW	6/12/06	GSJ



COMPUTER FILE NO.
PLAN159B-02
PROJECT: 02159
06/12/06-GSJ

