

F.A.U. RTE.	SECTION	COUNTY	TOTAL SHEETS	SHEET NO.
7902	...	CHRISTIAN	67	16
STA. 45+00.00		TO STA. 50+00.00		
FED. ROAD DIST. NO.		ILLINOIS FED. AID PROJECT		
... 03-00055-00-FP				



DESIGN		
INT.	DATE	REASON

PLANS		
NO.	DATE	BY

PLOTS & CHECKS		
INT.	DATE	REASON

CHECKS		
INT.	DATE	REASON

CHECKS		
INT.	DATE	REASON

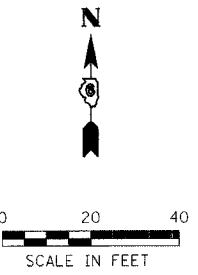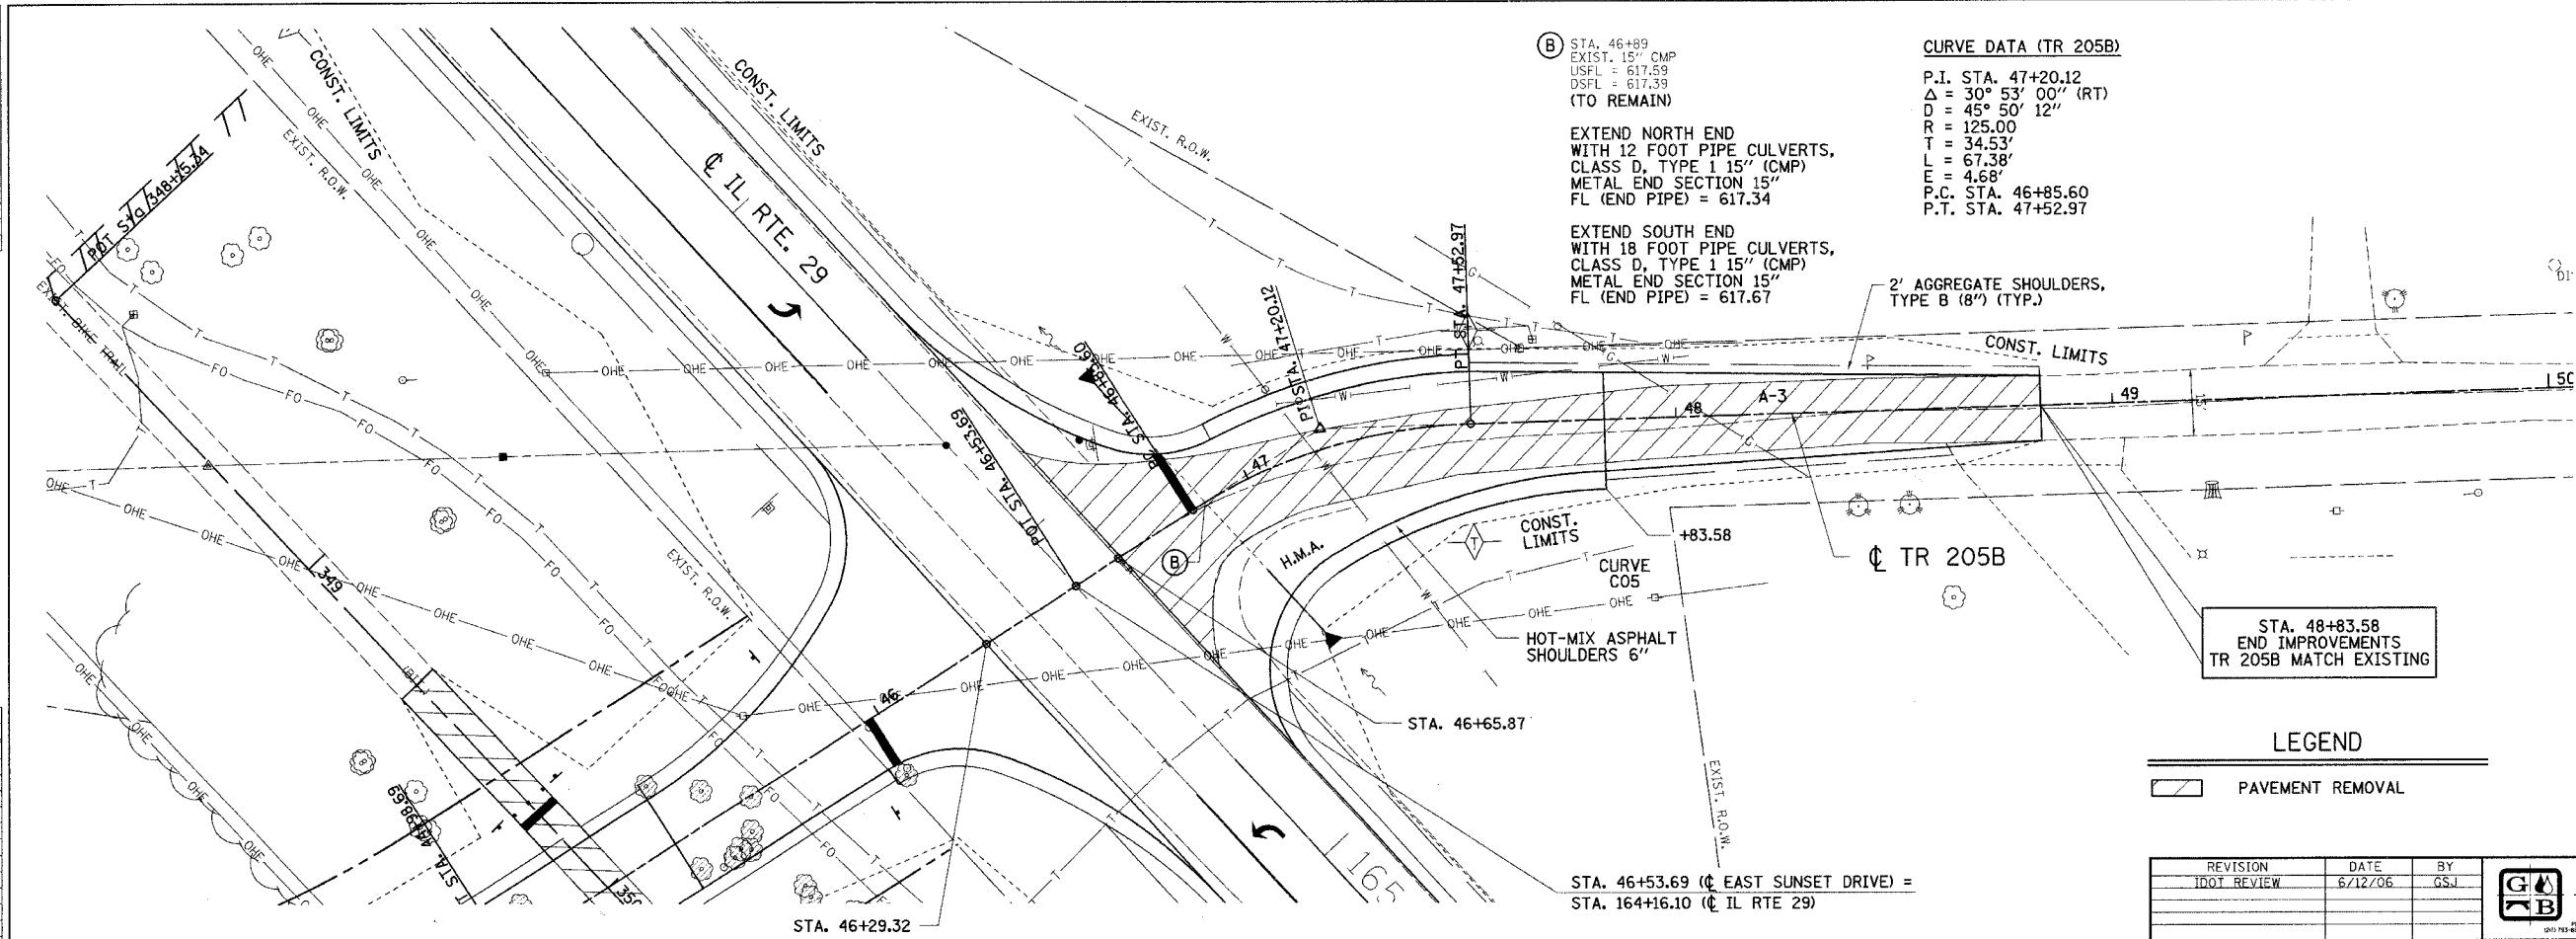

**LEGEND**

	PAVEMENT REMOVAL
--	------------------

REVISION	DATE	BY
IDOT REVIEW	6/12/06	GSJ

**GREENE & BRADFORD, INC.**  
 CONSULTING ENGINEERS  
 1001 N. WASHINGTON ST., SUITE 200  
 TAYLORVILLE, ILLINOIS 62586  
 (618) 293-8844, (618) 293-8227 FAX  
 www.greenesbradford.com

**COMPUTER FILE NO.**  
 PLAN159D-01  
**PROJECT:** 02159  
 06/12/06-GSJ

