


F.A.U. RTE.	SECTION	COUNTY	TOTAL SHEETS	SHEET NO.
7902	***	CHRISTIAN	67	21
STA. 168+00.00		TO STA. 179+00.00		
FED. ROAD DIST. NO.		ILLINOIS FED. AID PROJECT		
*** 03-00055-00-FP				

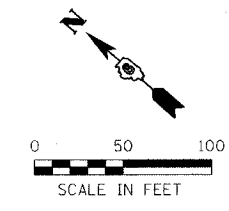



DESIGN		
INT.	DATE	REASON

DATE	BY	

PLOTS & CHECKS			
INT.	DATE	NO.	REASON

DATE	BY	

CHECKS		
INT.	DATE	REASON

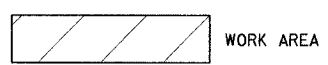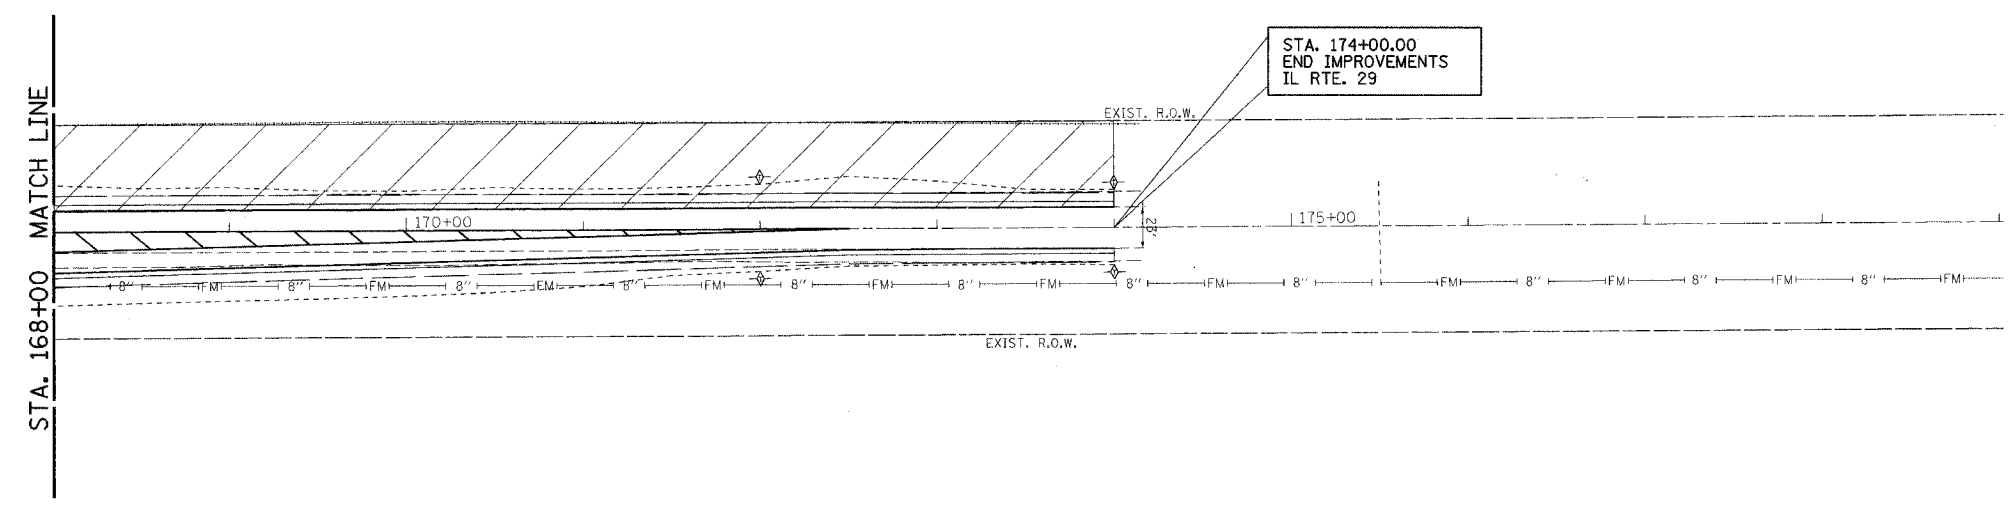

STAGE 2

REVISION	DATE	BY
IDOT REVIEW	6/12/06	GSJ

GREENE & BRADFORD, INC.
OF SPRINGFIELD

COMPUTER FILE NO.
STAGE2-02
PROJECT: 02159
06/12/06-GSJ

