

F.A.M. RT.	SECTION	COUNTY	TOT. SHEETS	SHEET NO.
7902	03-0055-00-FP	CHRISTIAN	67	42
STA. 40+00.00		TO STA. 41+00.00		
FED. ROAD DIST. NO.		BLINDS	FED. AID PROJECT	


DESIGN		
INT.	DATE	REASON

BY		DATE

PLOTS & CHECKS			
INT.	DATE	NO.	REASON

BY		DATE

CHECKS		
INT.	DATE	REASON

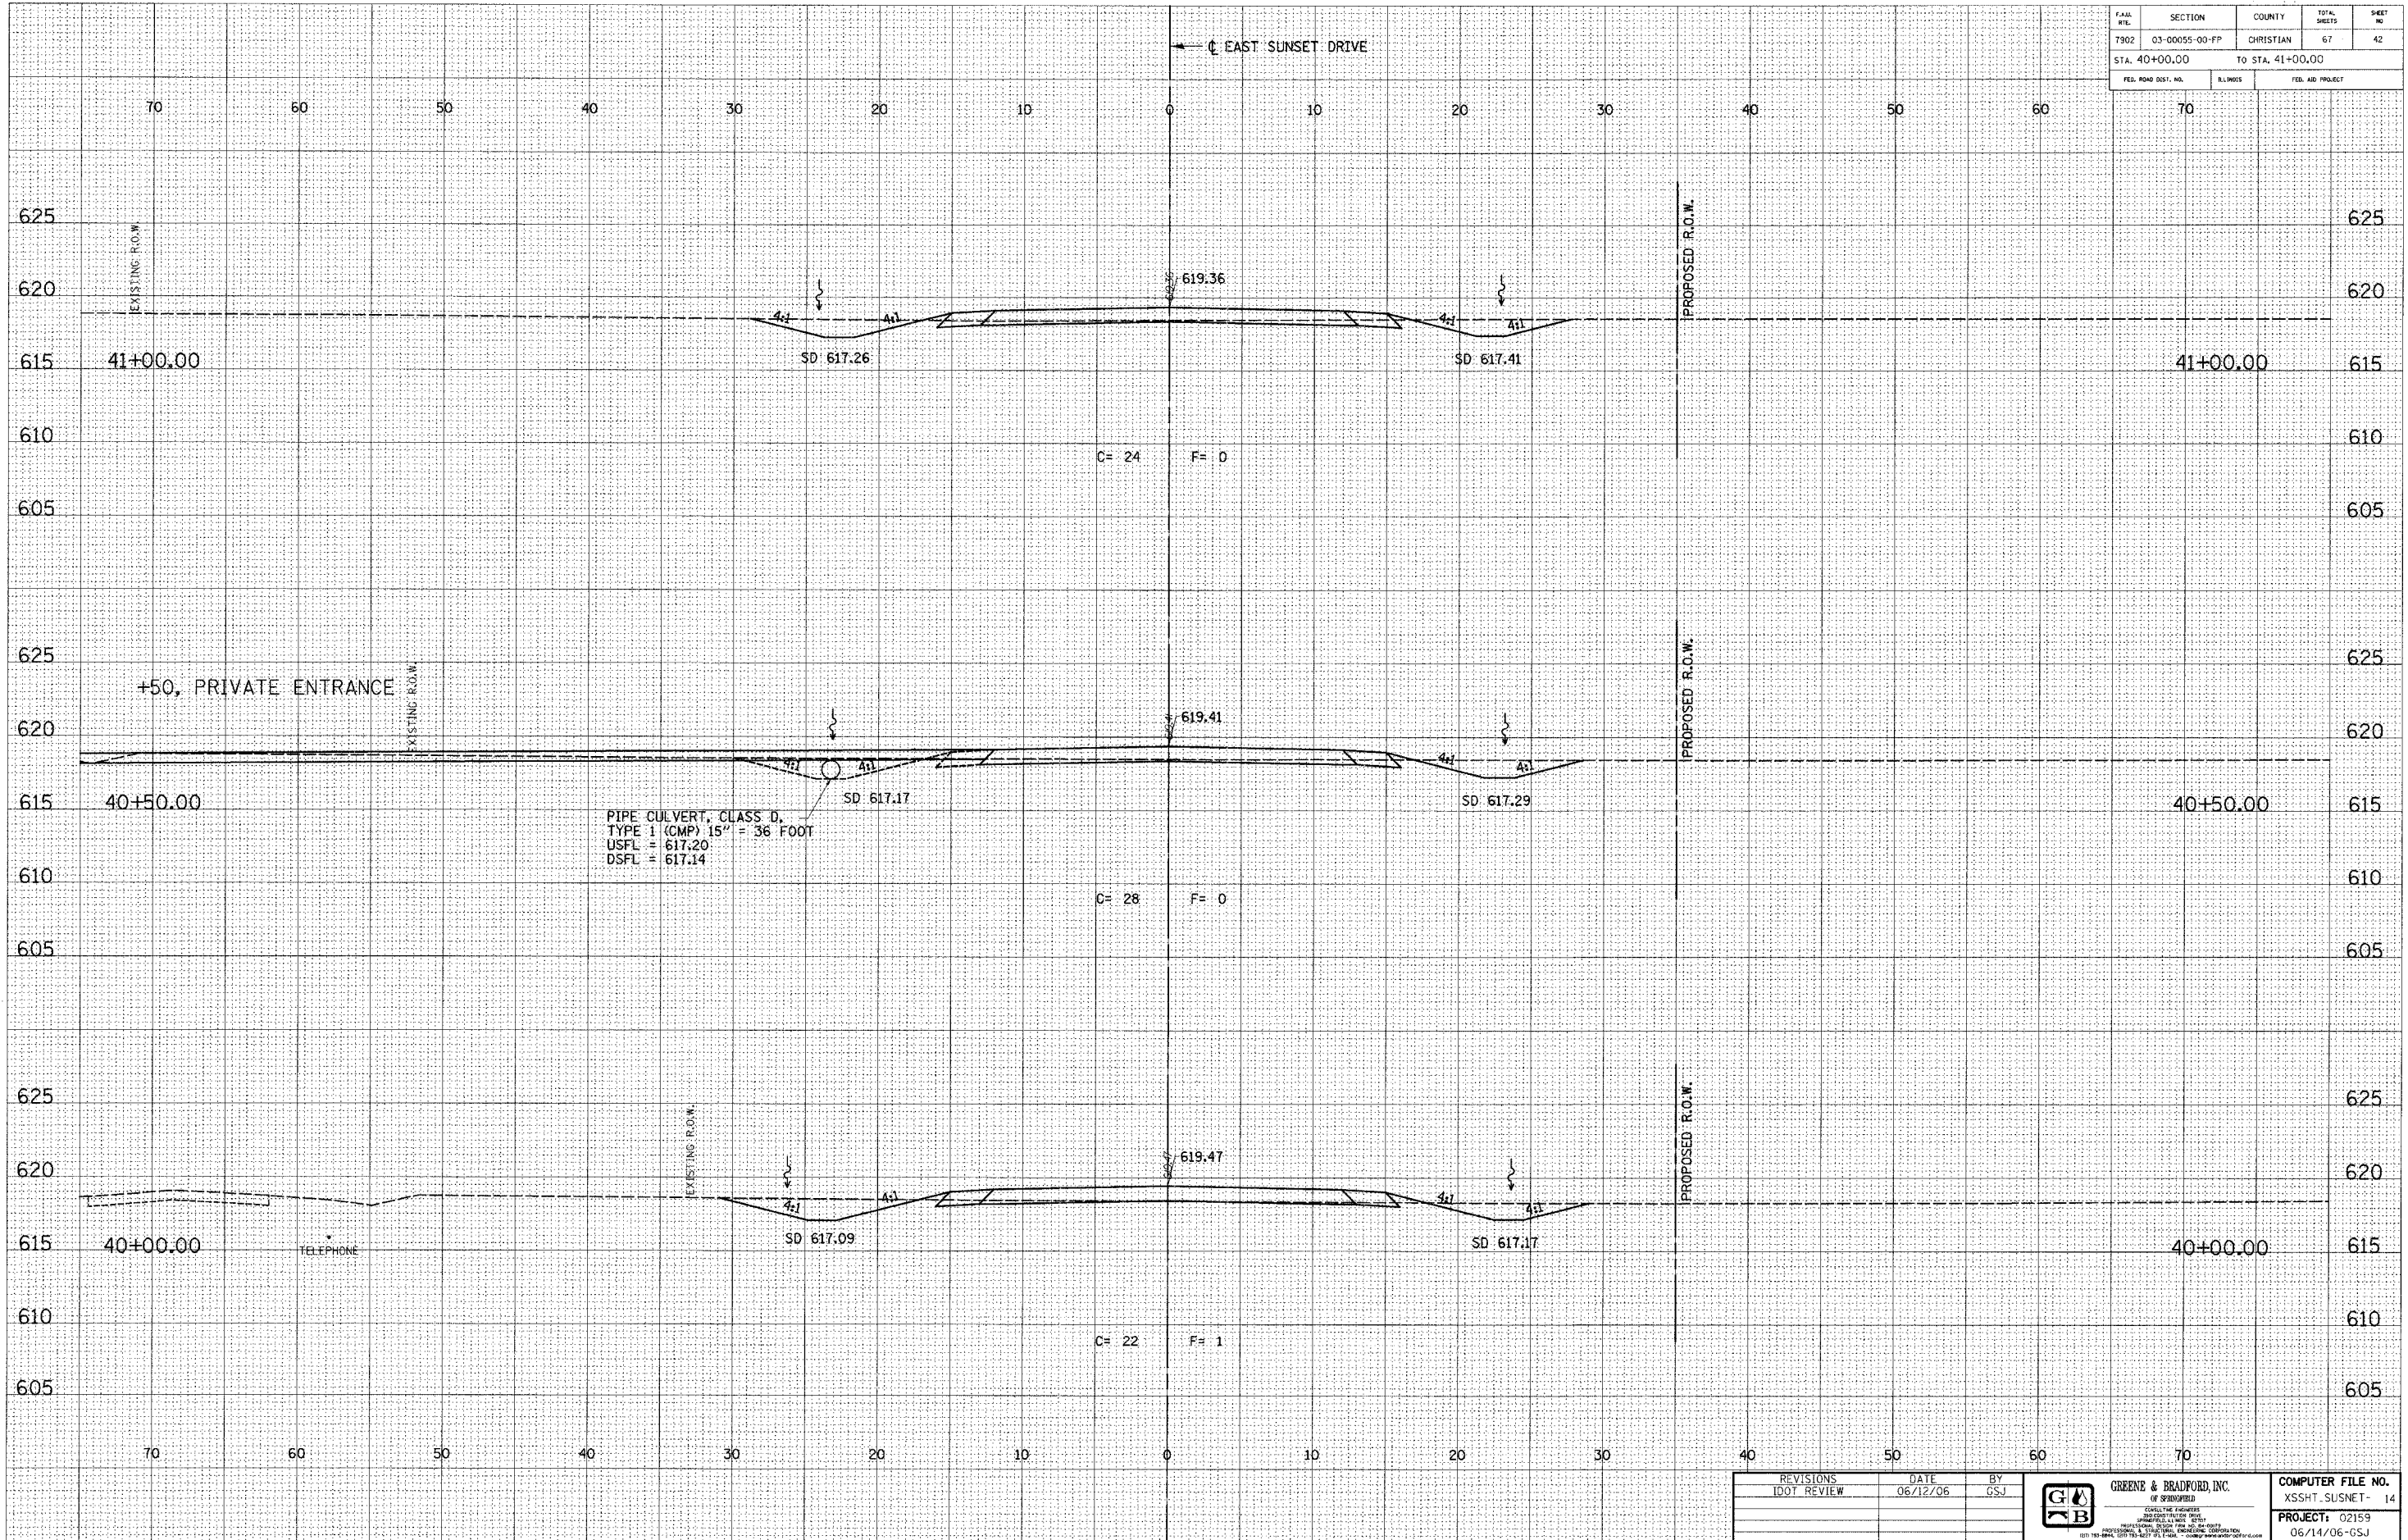

100TXSEC-5 1:5 8/07/00

REVISIONS	DATE	BY



COMPUTER FILE NO.
XSSHT-SUNSET-14
PROJECT: 02159
06/14/06-GSJ