

F.A.I. REC.	SECTION	COUNTY	TOTAL SHEETS	SHEET NO.
7902	03-00055-00-FP	CHRISTIAN	67	43
STA. 41+50.00		TO STA. 42+50.00		
FED. ROAD DIST. NO.		BLISS		FED. AID PROJECT


DESIGN		
INT.	DATE	REASON

FINAL SURVEY		DATE
NO. BY	BY	DATE
NO. BY	BY	DATE
NO. BY	BY	DATE
NO. BY	BY	DATE

PLOTS & CHECKS		
INT.	DATE	REASON

ORIGINAL SURVEY		DATE
NO. BY	BY	DATE
NO. BY	BY	DATE
NO. BY	BY	DATE

CHECKS		
INT.	DATE	REASON

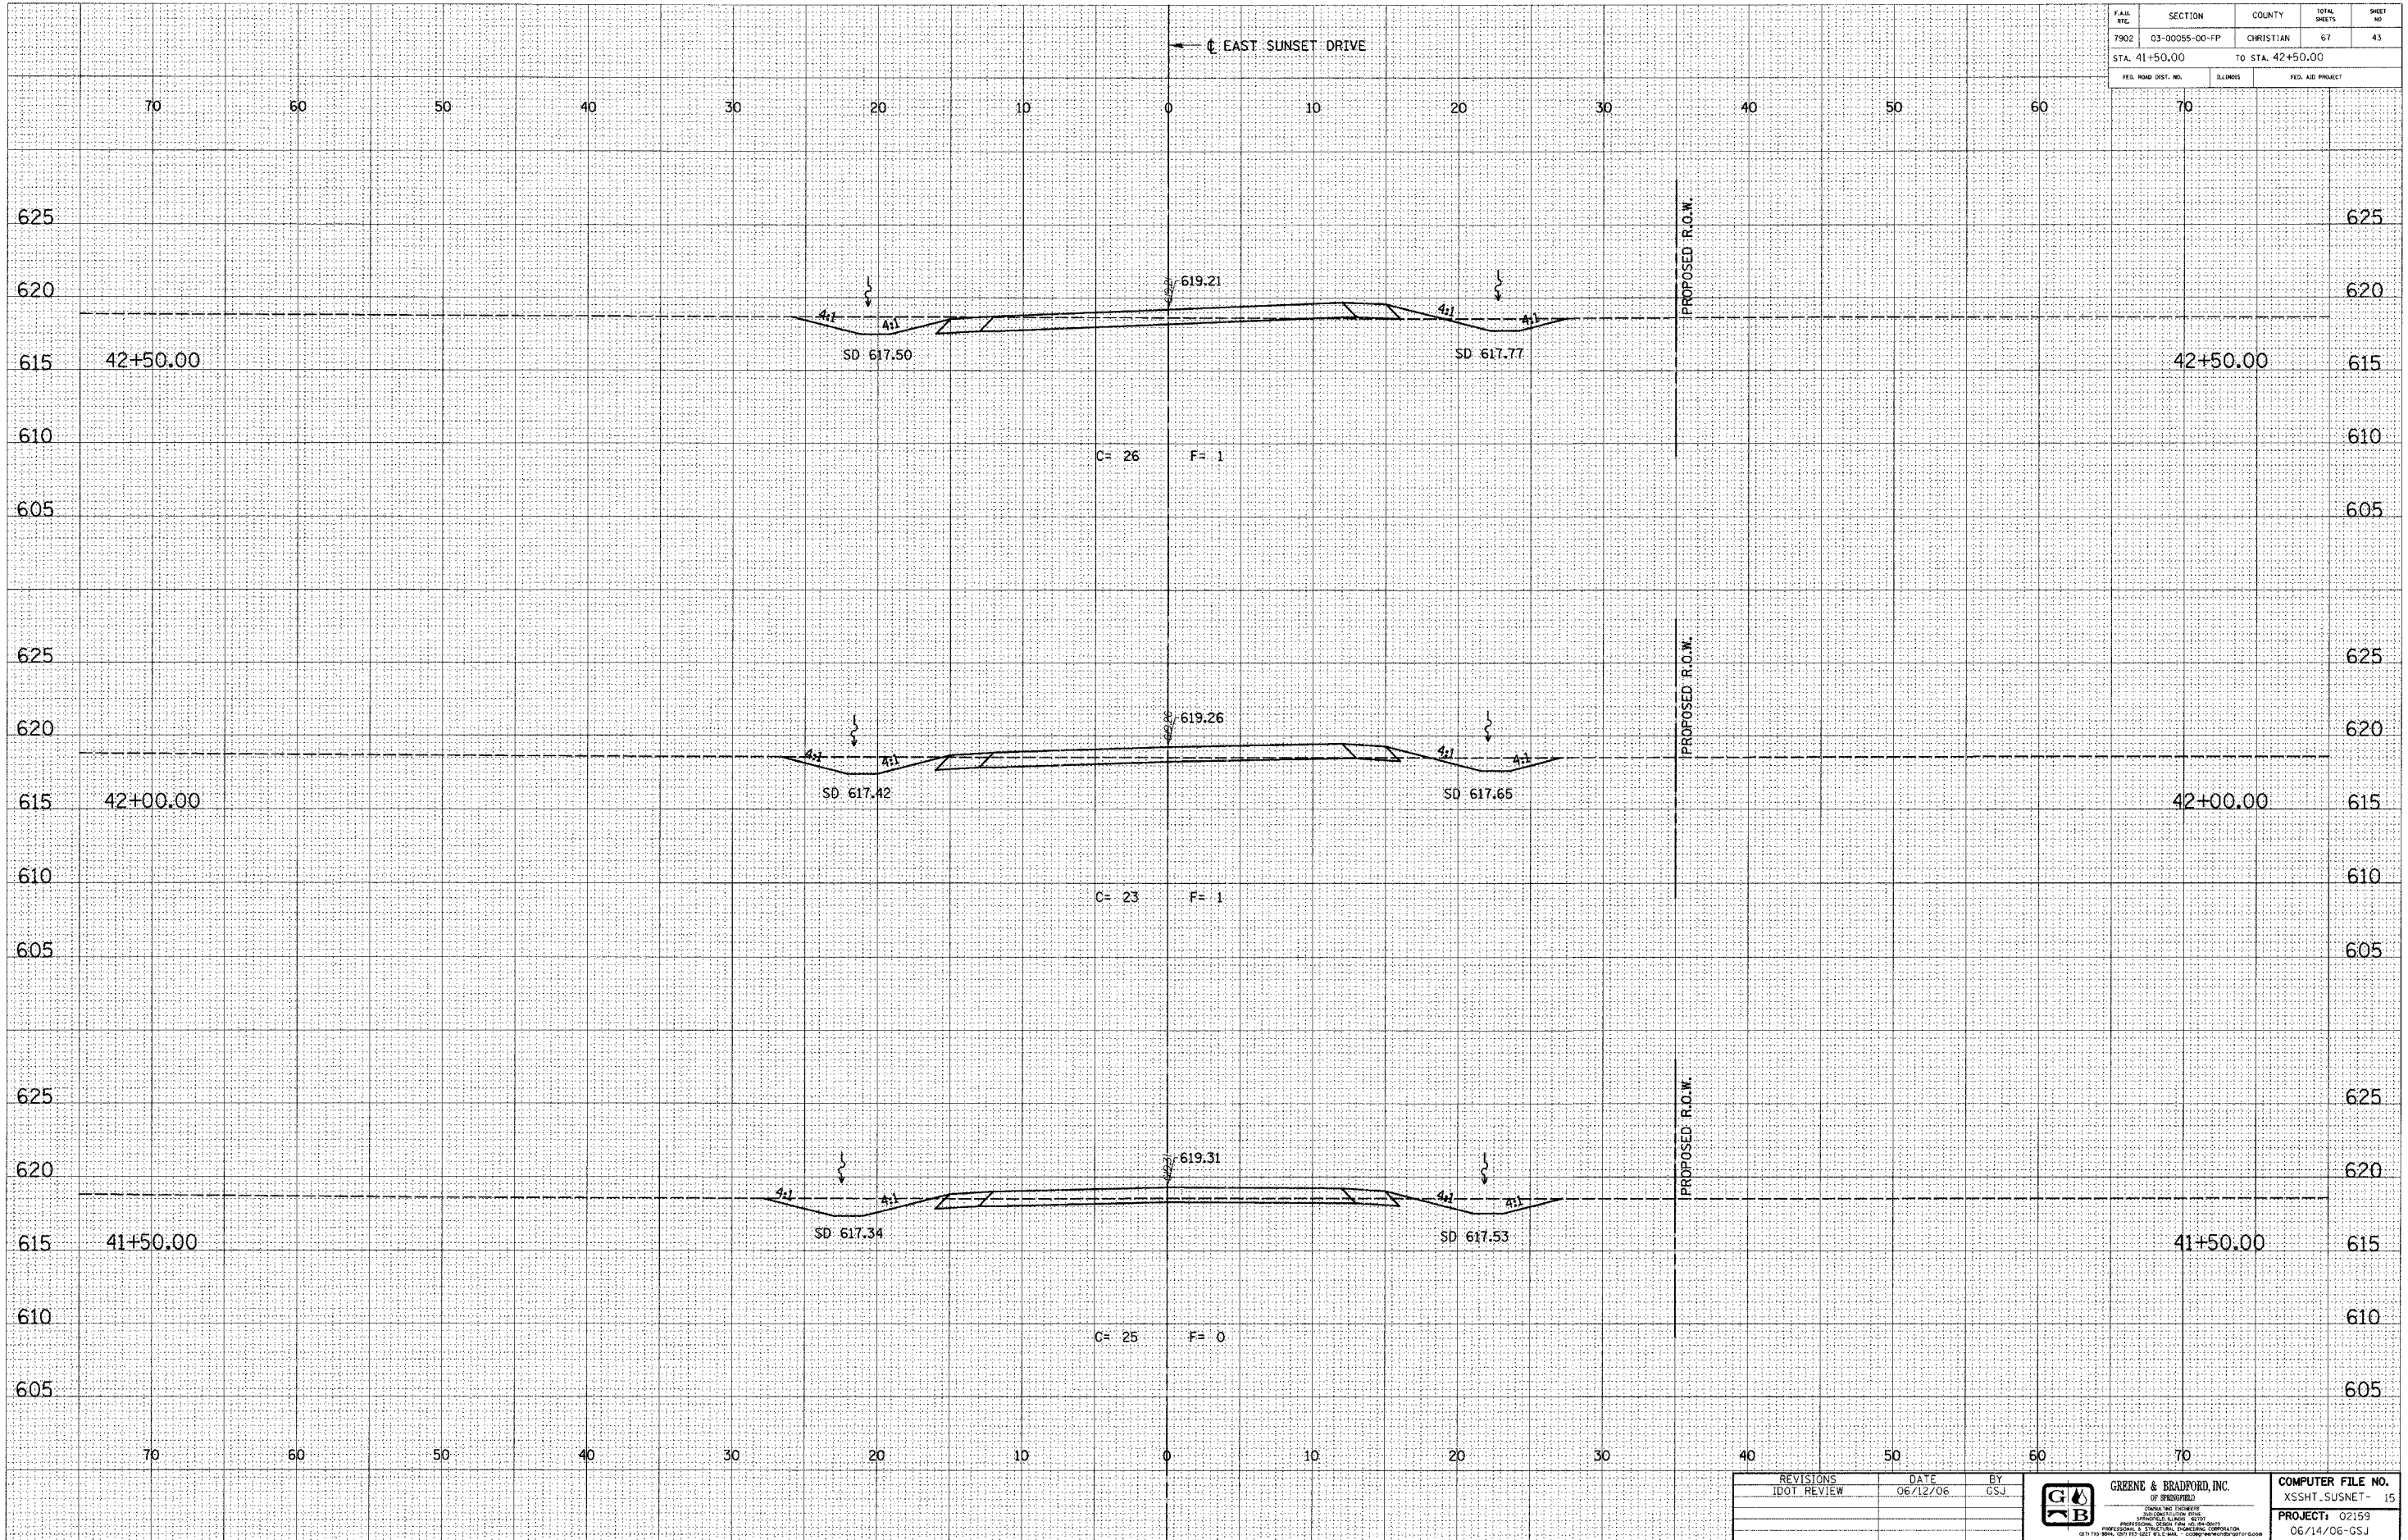

100TXSEC-5 1:5 8/07/00

REVISIONS	DATE	BY



COMPUTER FILE NO.	XSSH-T-SUNNET- 15
PROJECT:	02159
	06/14/06-GSJ

CITY OF TAYLORVILLE / EAST SUNSET DRIVE IMPROVEMENTS