

DESIGN		
INT.	DATE	REASON

F.A.M. NO.	SECTION	COUNTY	TOTAL SHEETS	SHEET NO.
7902	03-00055-00-FP	CHRISTIAN	67	51
STA. 160+00.00		TO STA. 161+00.00		
FED. ROAD DIST. NO.		ILLINOIS	FED. AID PROJECT	

BY	DATE

FINAL SURVEY	NO.


PLOTS & CHECKS			
INT.	DATE	NO.	REASON

BY	DATE

ORIGINAL SURVEY	NO.

FILE NAME = #FILES  
PLOT DATE = #DATE\$  
PLOT TIME = #TIME\$  
OPERATOR = #USER\$

CHECKS		
INT.	DATE	REASON

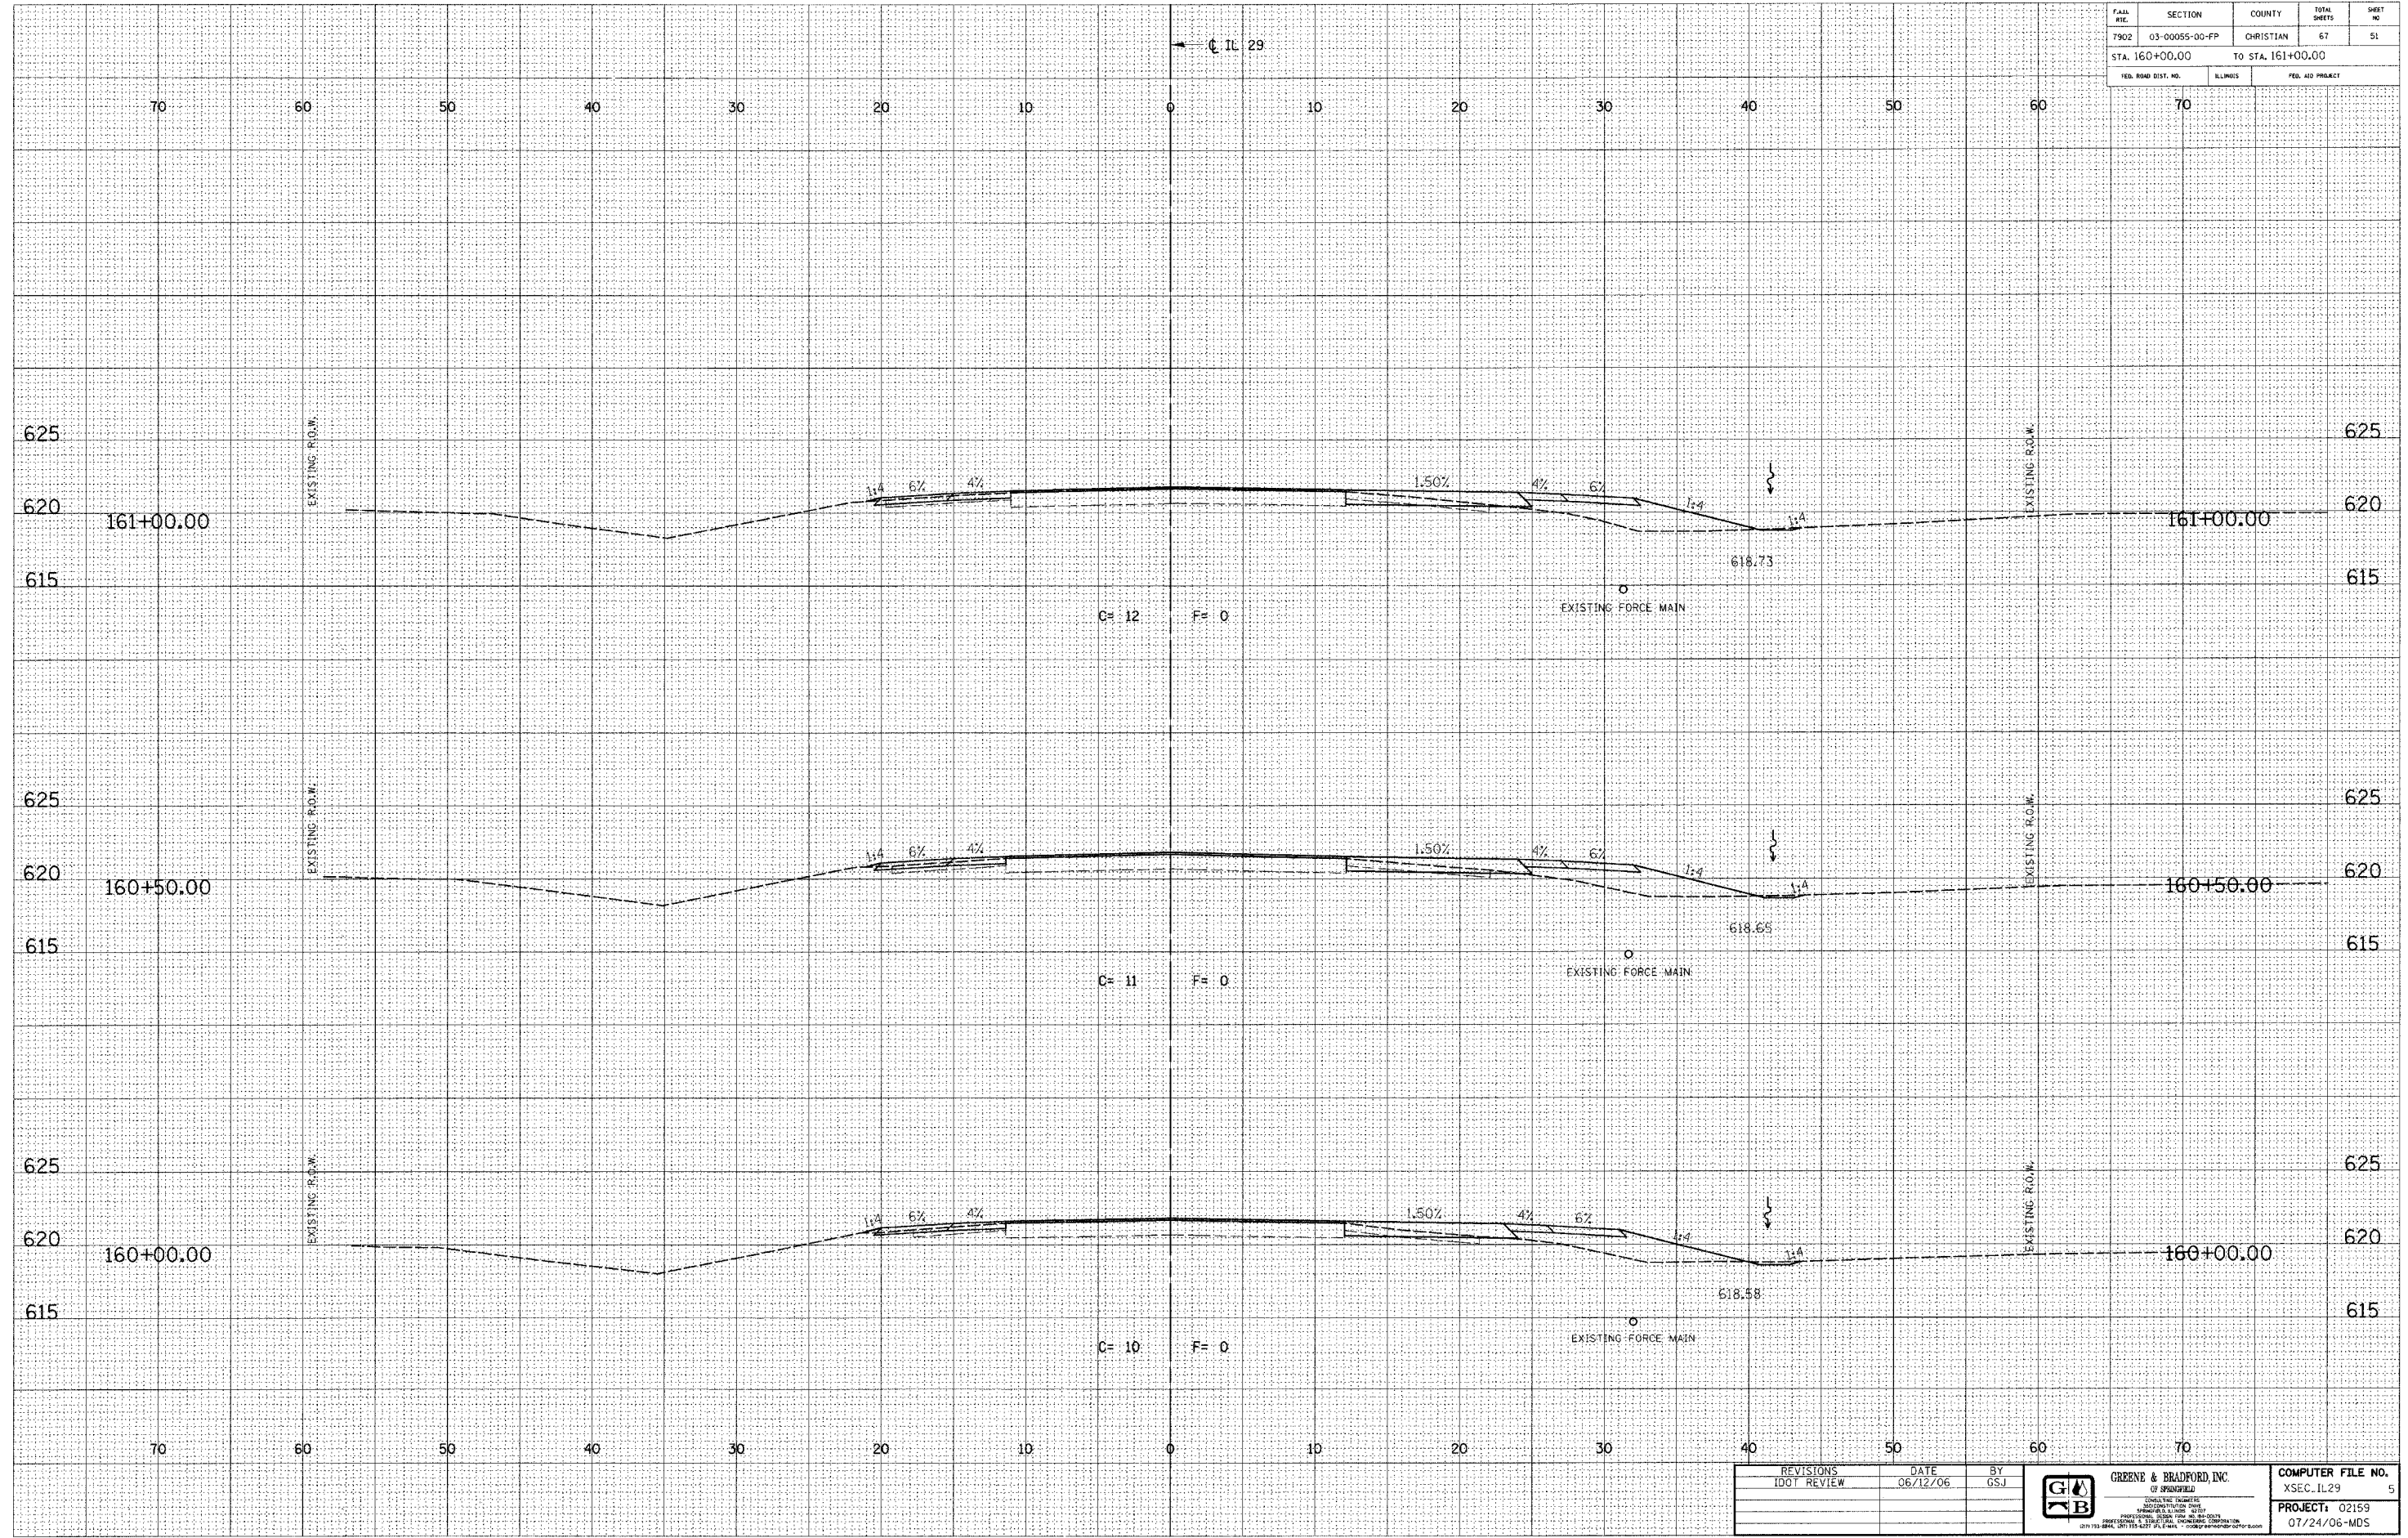

IDOTXSEC-5 1:5 8/07/00

REVISIONS	DATE	BY
IDOT REVIEW	06/12/06	GSJ

 <b>GREENE &amp; BRADFORD, INC.</b> <small>CONSULTING ENGINEERS</small> <small>1010 N. 11th St., Springfield, IL 62761</small> <small>(217) 522-1111</small>	<b>COMPUTER FILE NO.</b> XSEC_IL29 5 <b>PROJECT:</b> 02159 07/24/06-MDS
--	--