

FILE NO.	SECTION	COUNTY	TOTAL SHEETS	SHEET NO.
7902	03-00055-00-FP	CHRISTIAN	67	52
STA. 161+50.00		TO STA. 162+50.00		
FED. ROAD DIST. NO.		BLANDES	FED. AID PROJECT	


DESIGN		
INT.	DATE	REASON

BY	DATE

PLOTS & CHECKS			
INT.	DATE	NO.	REASON

BY	DATE

CHECKS		
INT.	DATE	REASON

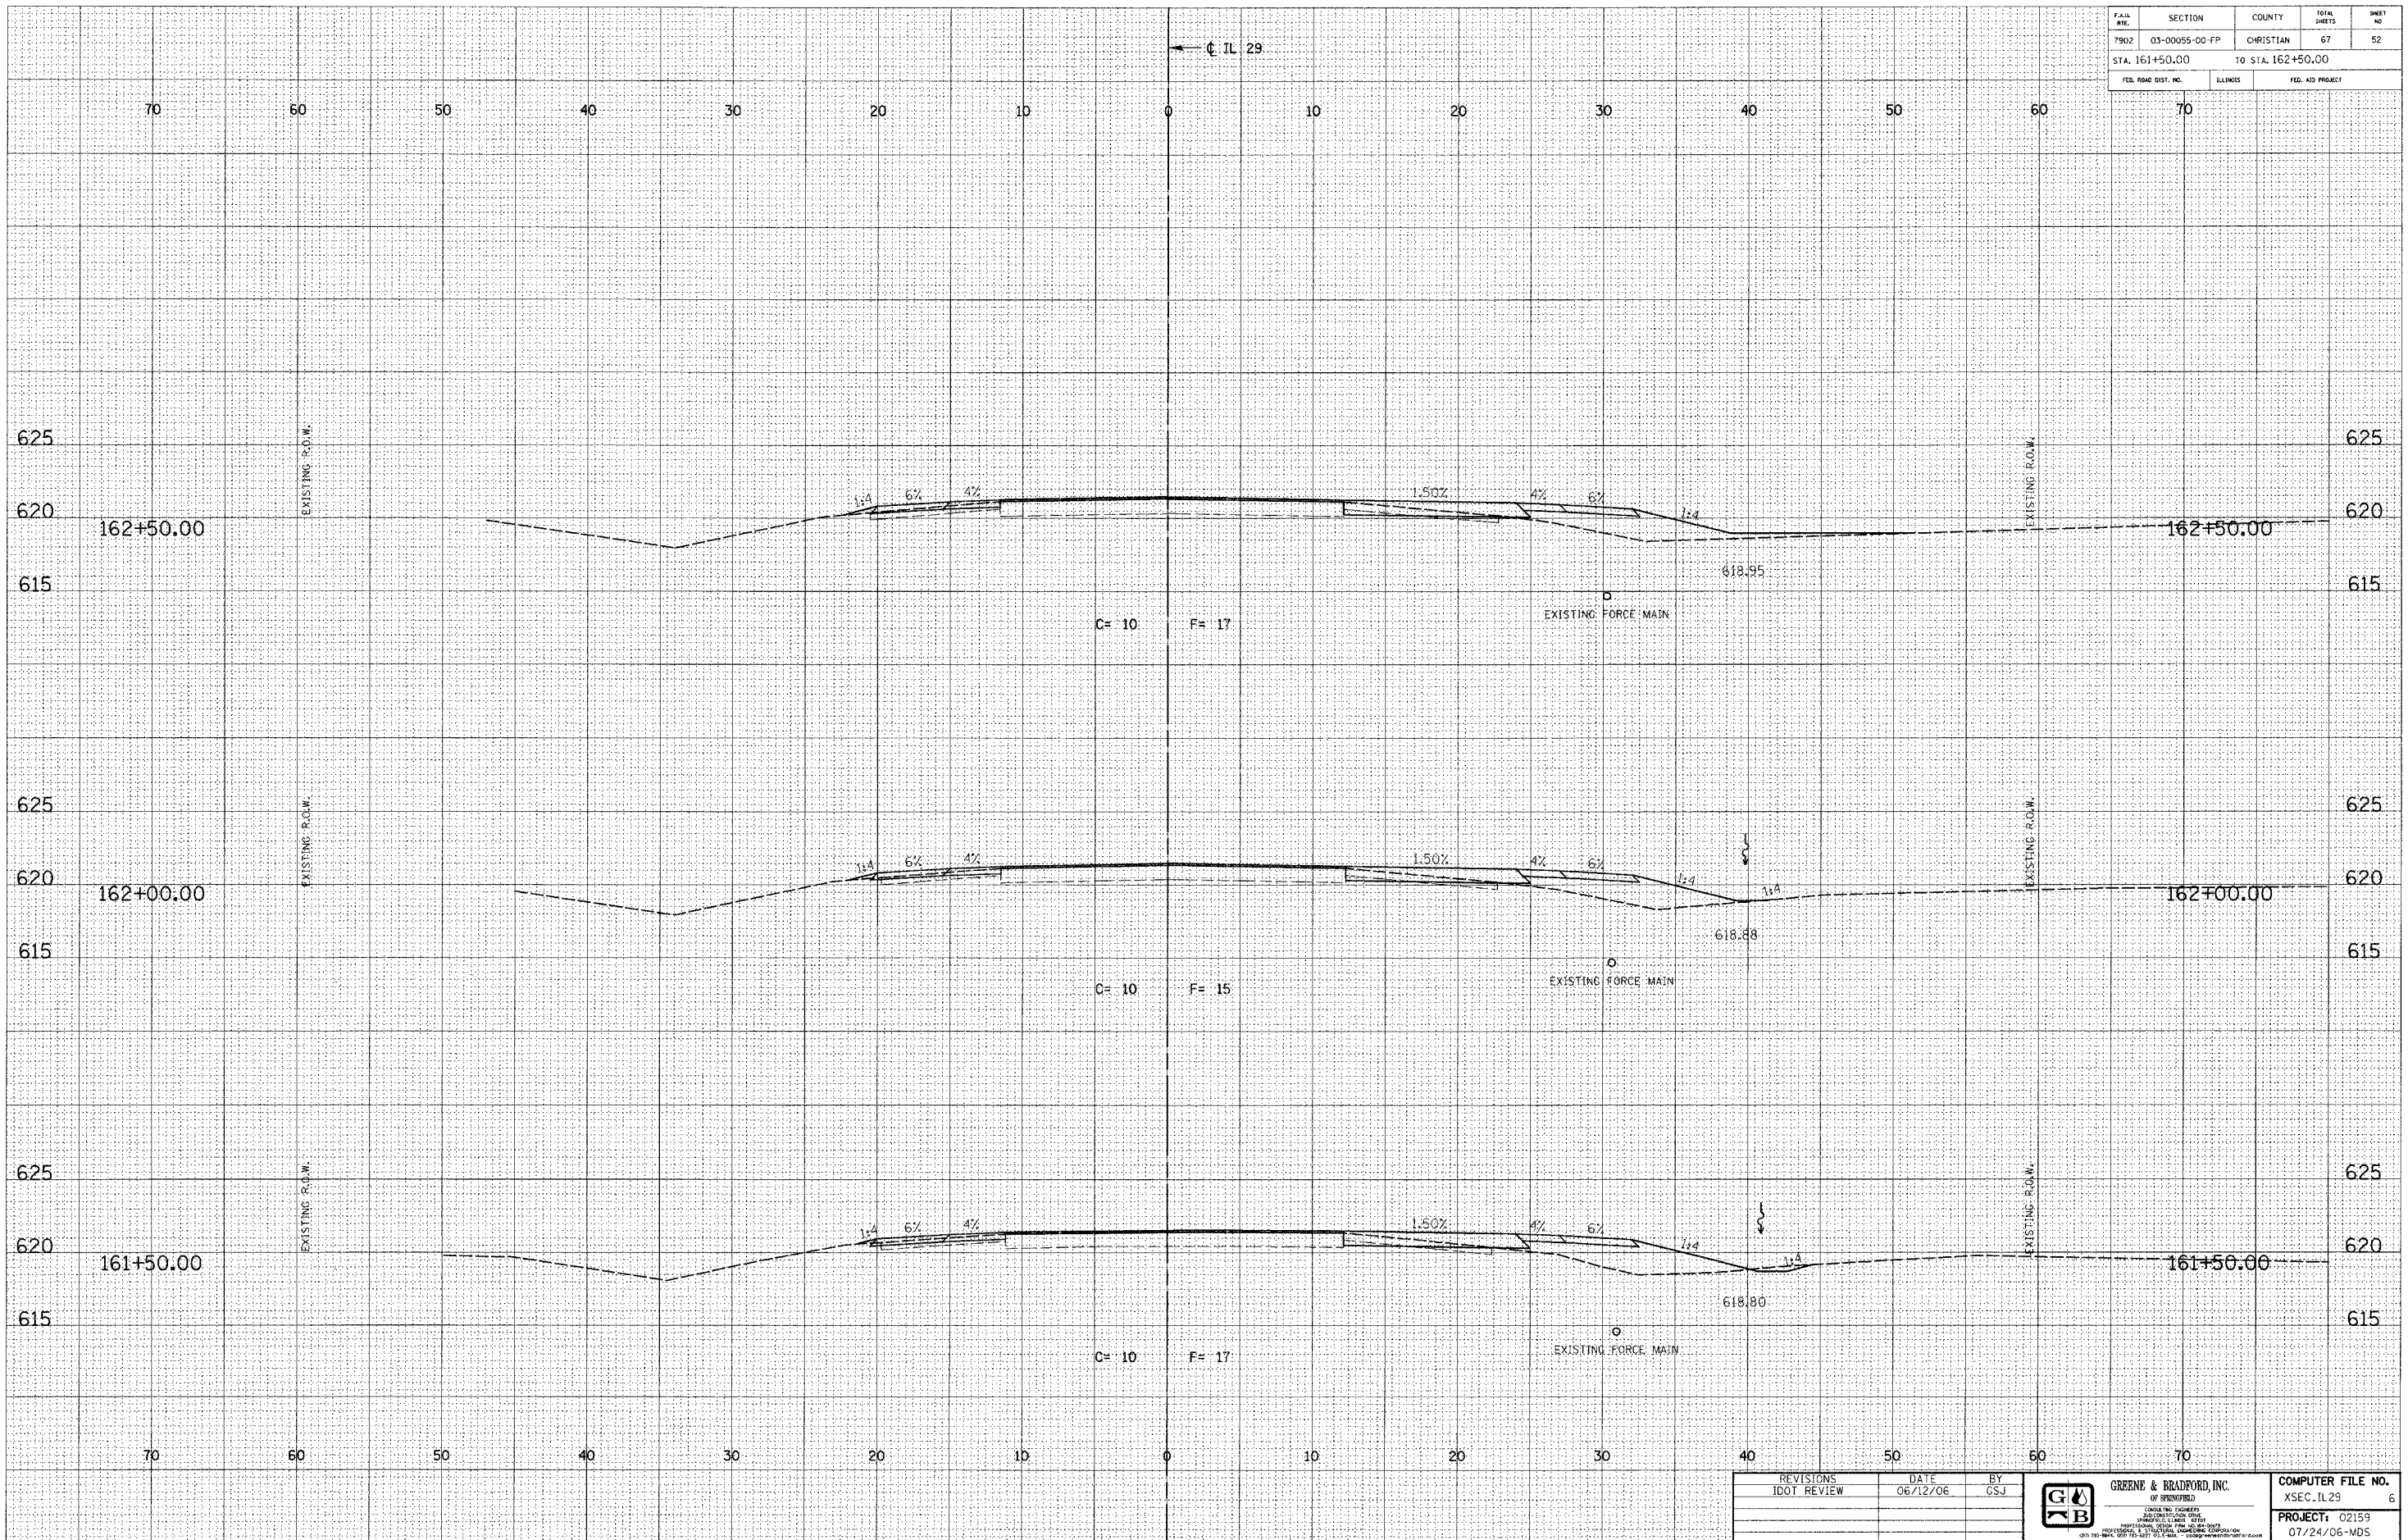

IDOTXSEC-5 1:5 8/07/00

REVISIONS	DATE	BY
IDOT REVIEW	06/12/06	G.S.J.



COMPUTER FILE NO.	XSEC_IL29	6
PROJECT:	02159	07/24/06-VDS

\\p21-far\work\proj\1129\06_7-26-06\2-98-11.dwg (0*) - gspj