

FILE #	SECTION	COUNTY	TOTAL SHEETS	SHEET NO.
7902	03-00055-00-FP	CHRISTIAN	67	53
STA. 163+00.00		TO STA. 164+00.00		
FED. ROAD DIST. NO.		ILLINOIS	FED. AID PROJECT	


DESIGN		
INT.	DATE	REASON

BY	DATE

PLOTS & CHECKS		
INT.	DATE	REASON

BY	DATE

CHECKS		
INT.	DATE	REASON

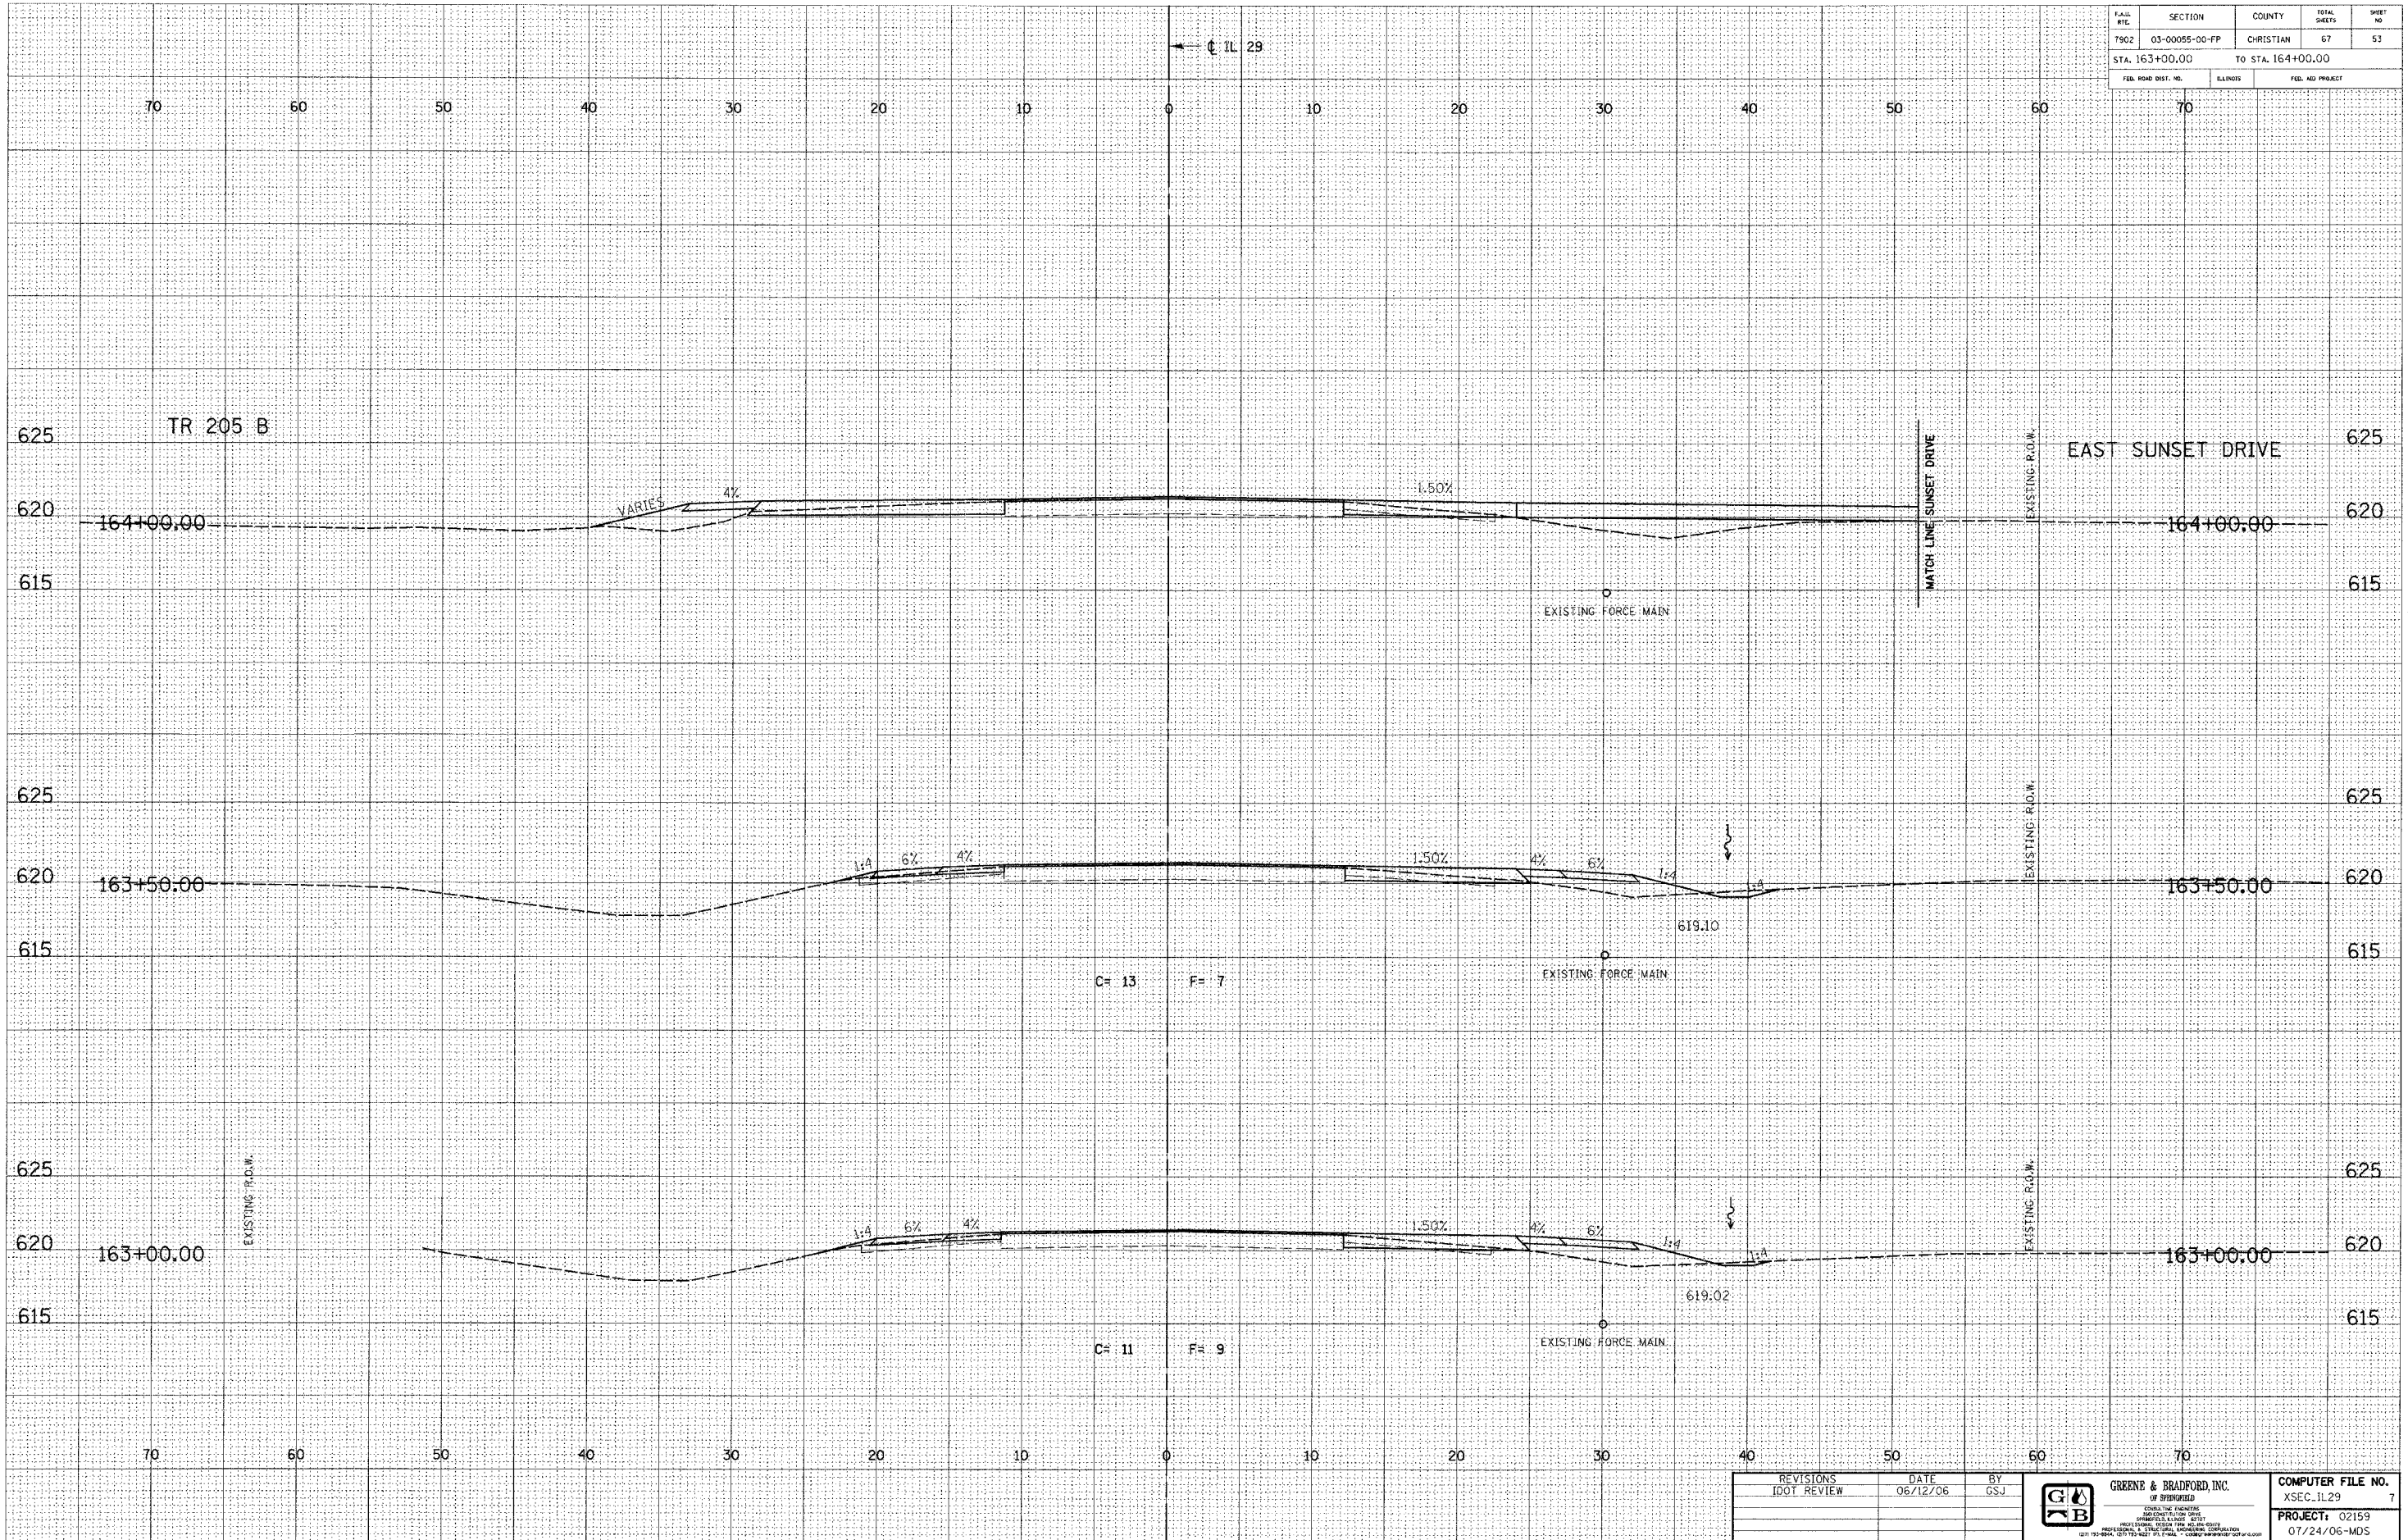

IDOTXSEC-5 1:5 8/07/00

REVISIONS	DATE	BY
IDOT REVIEW	06/12/06	GSJ



COMPUTER FILE NO.	XSEC_IL29	7
PROJECT:	02159	07/24/06-MDS