

FILE NO.	SECTION	COUNTY	TOTAL SHEETS	SHEET NO.
7902	03-00055-00-FP	CHRISTIAN	67	54
STA. 164+16.10		TO STA. 165+50.00		625
FED. ROAD DIST. NO.		BLANKS		FED. AID PROJECT


DESIGN		
INT.	DATE	REASON

BY	DATE

PLOTS & CHECKS			
INT.	DATE	NO.	REASON

BY	DATE

CHECKS		
INT.	DATE	REASON

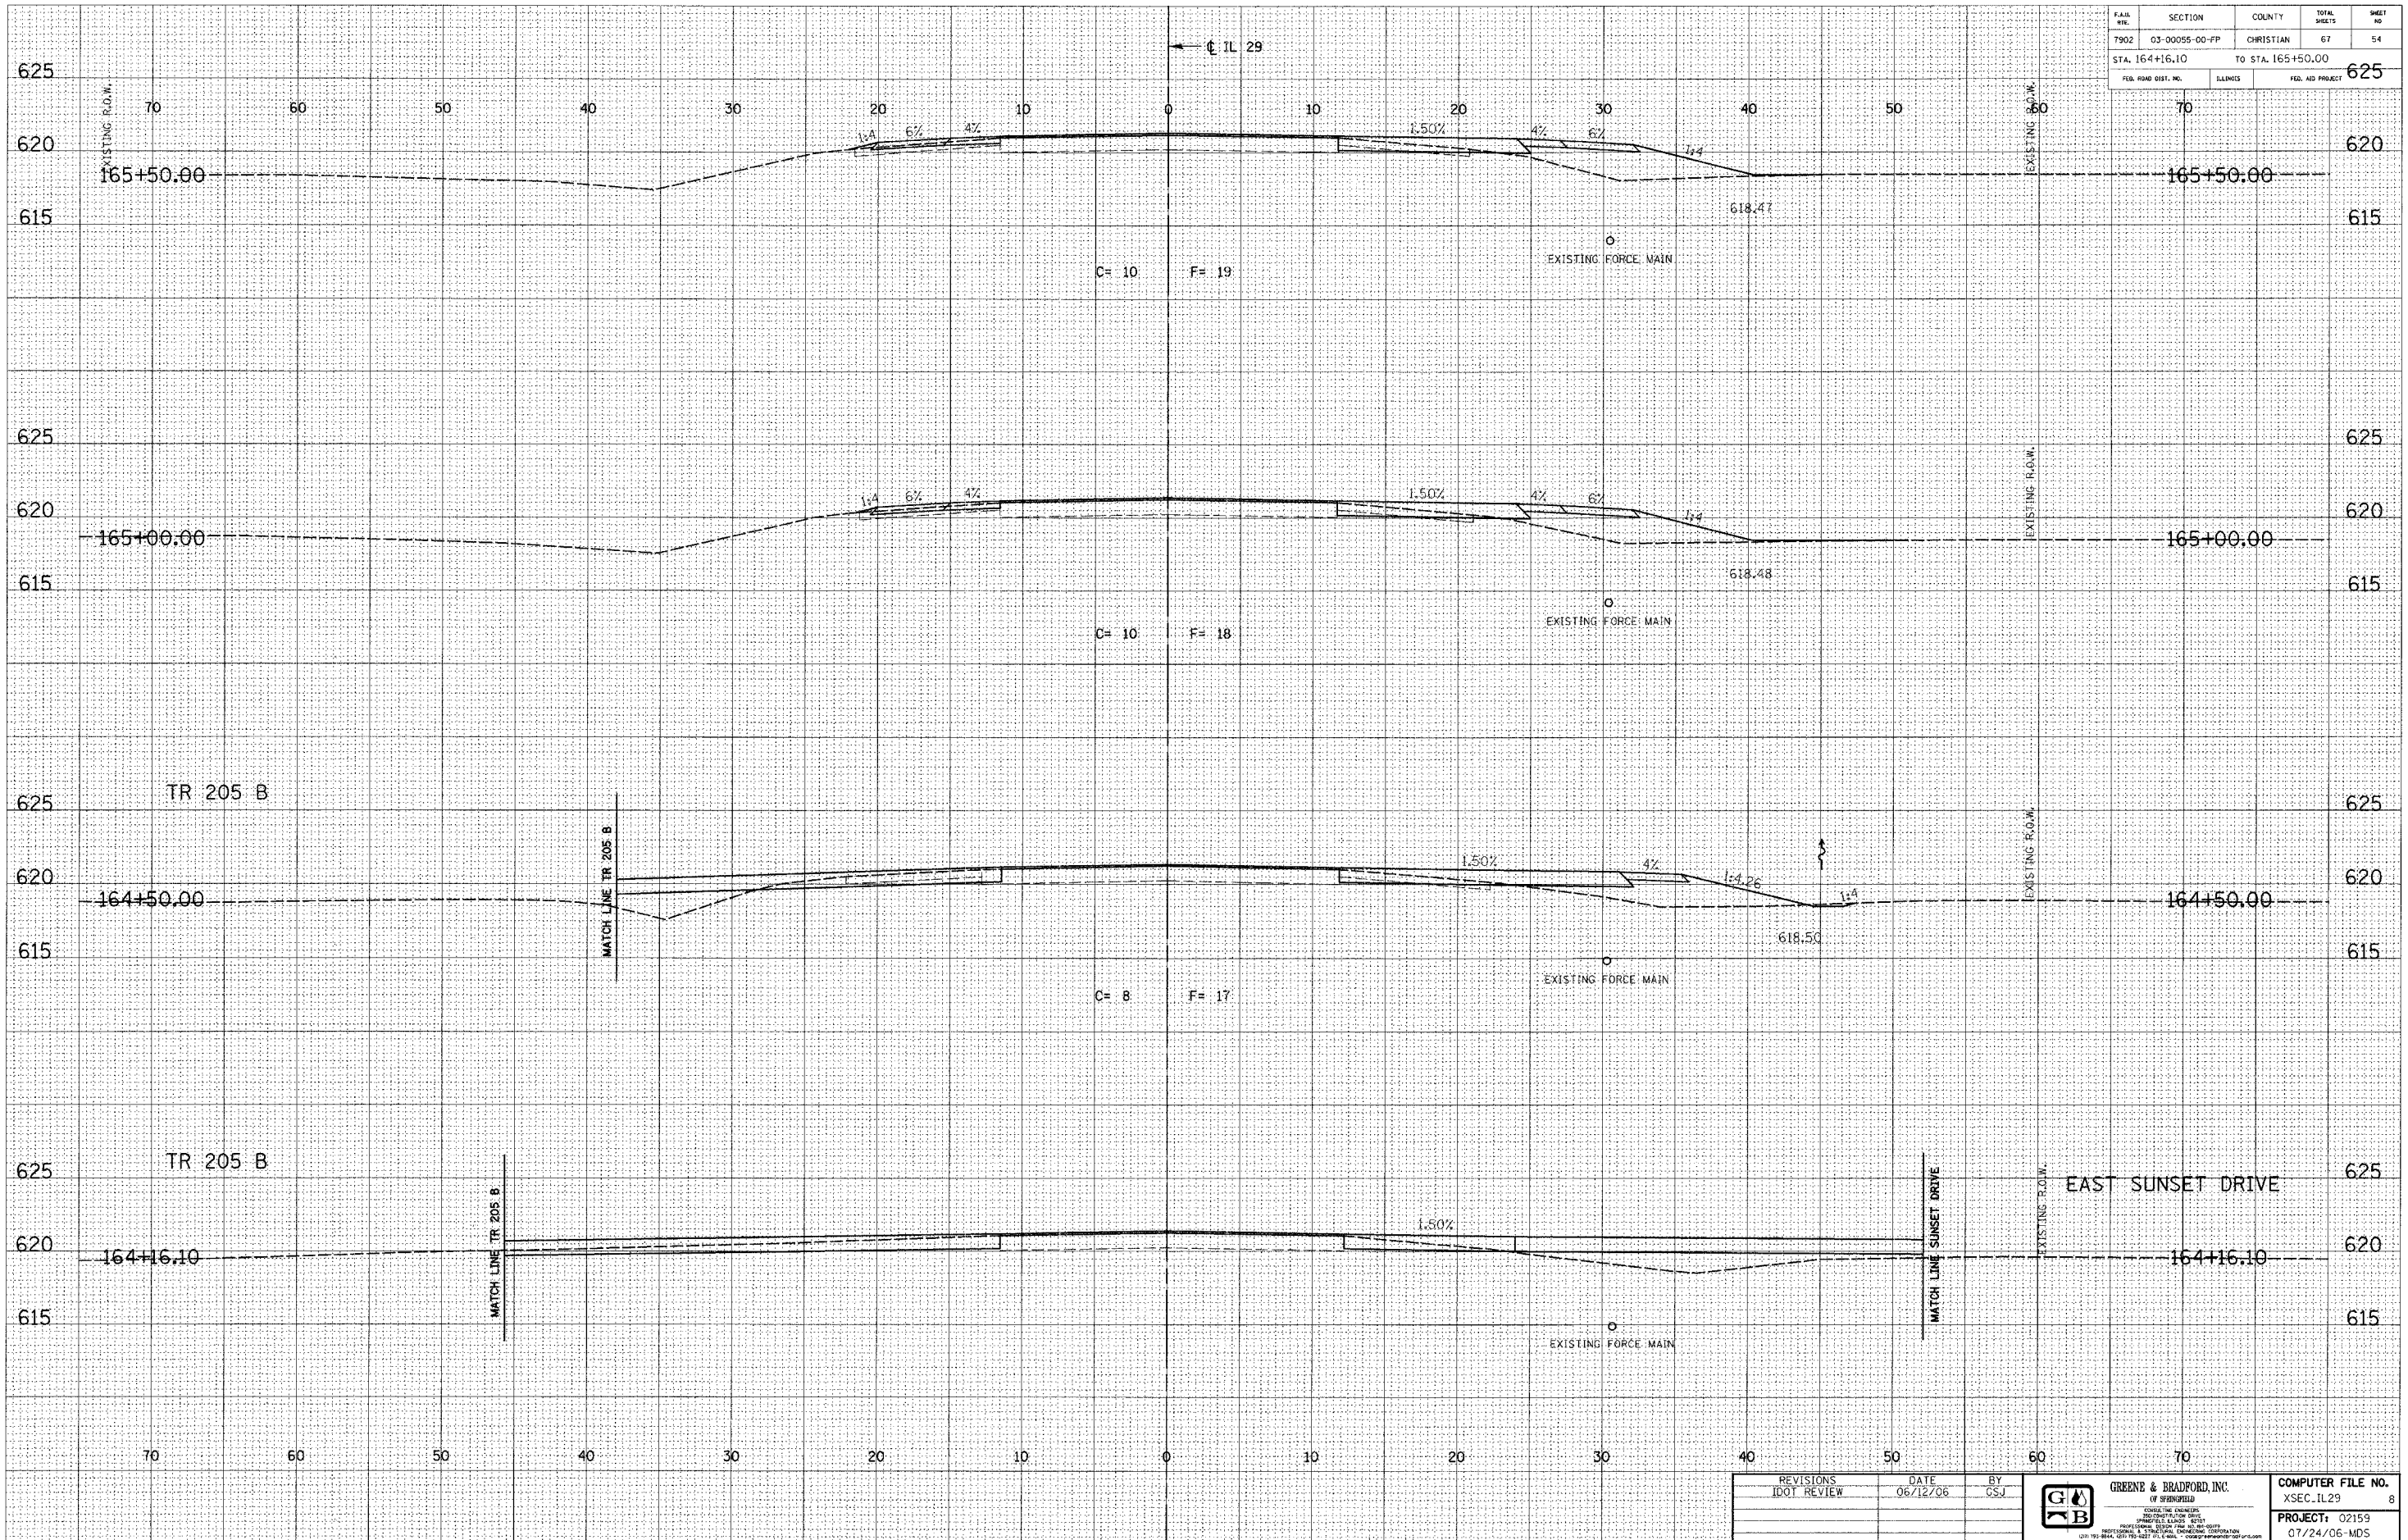

IDOTXSEC-5 1:5 8/07/00

REVISIONS	DATE	BY
IDOT REVIEW	06/12/06	CSJ



COMPUTER FILE NO.	XSEC_IL29	8
PROJECT:	02159	07/24/06-MDS