


RTE.	SECTION	COUNTY	TOTAL SHEETS	SHEET NO.
T.R. 173	*	SHELBY	11	11
PROJECT BROS-173(144)				
* 01-18116-00-BR				

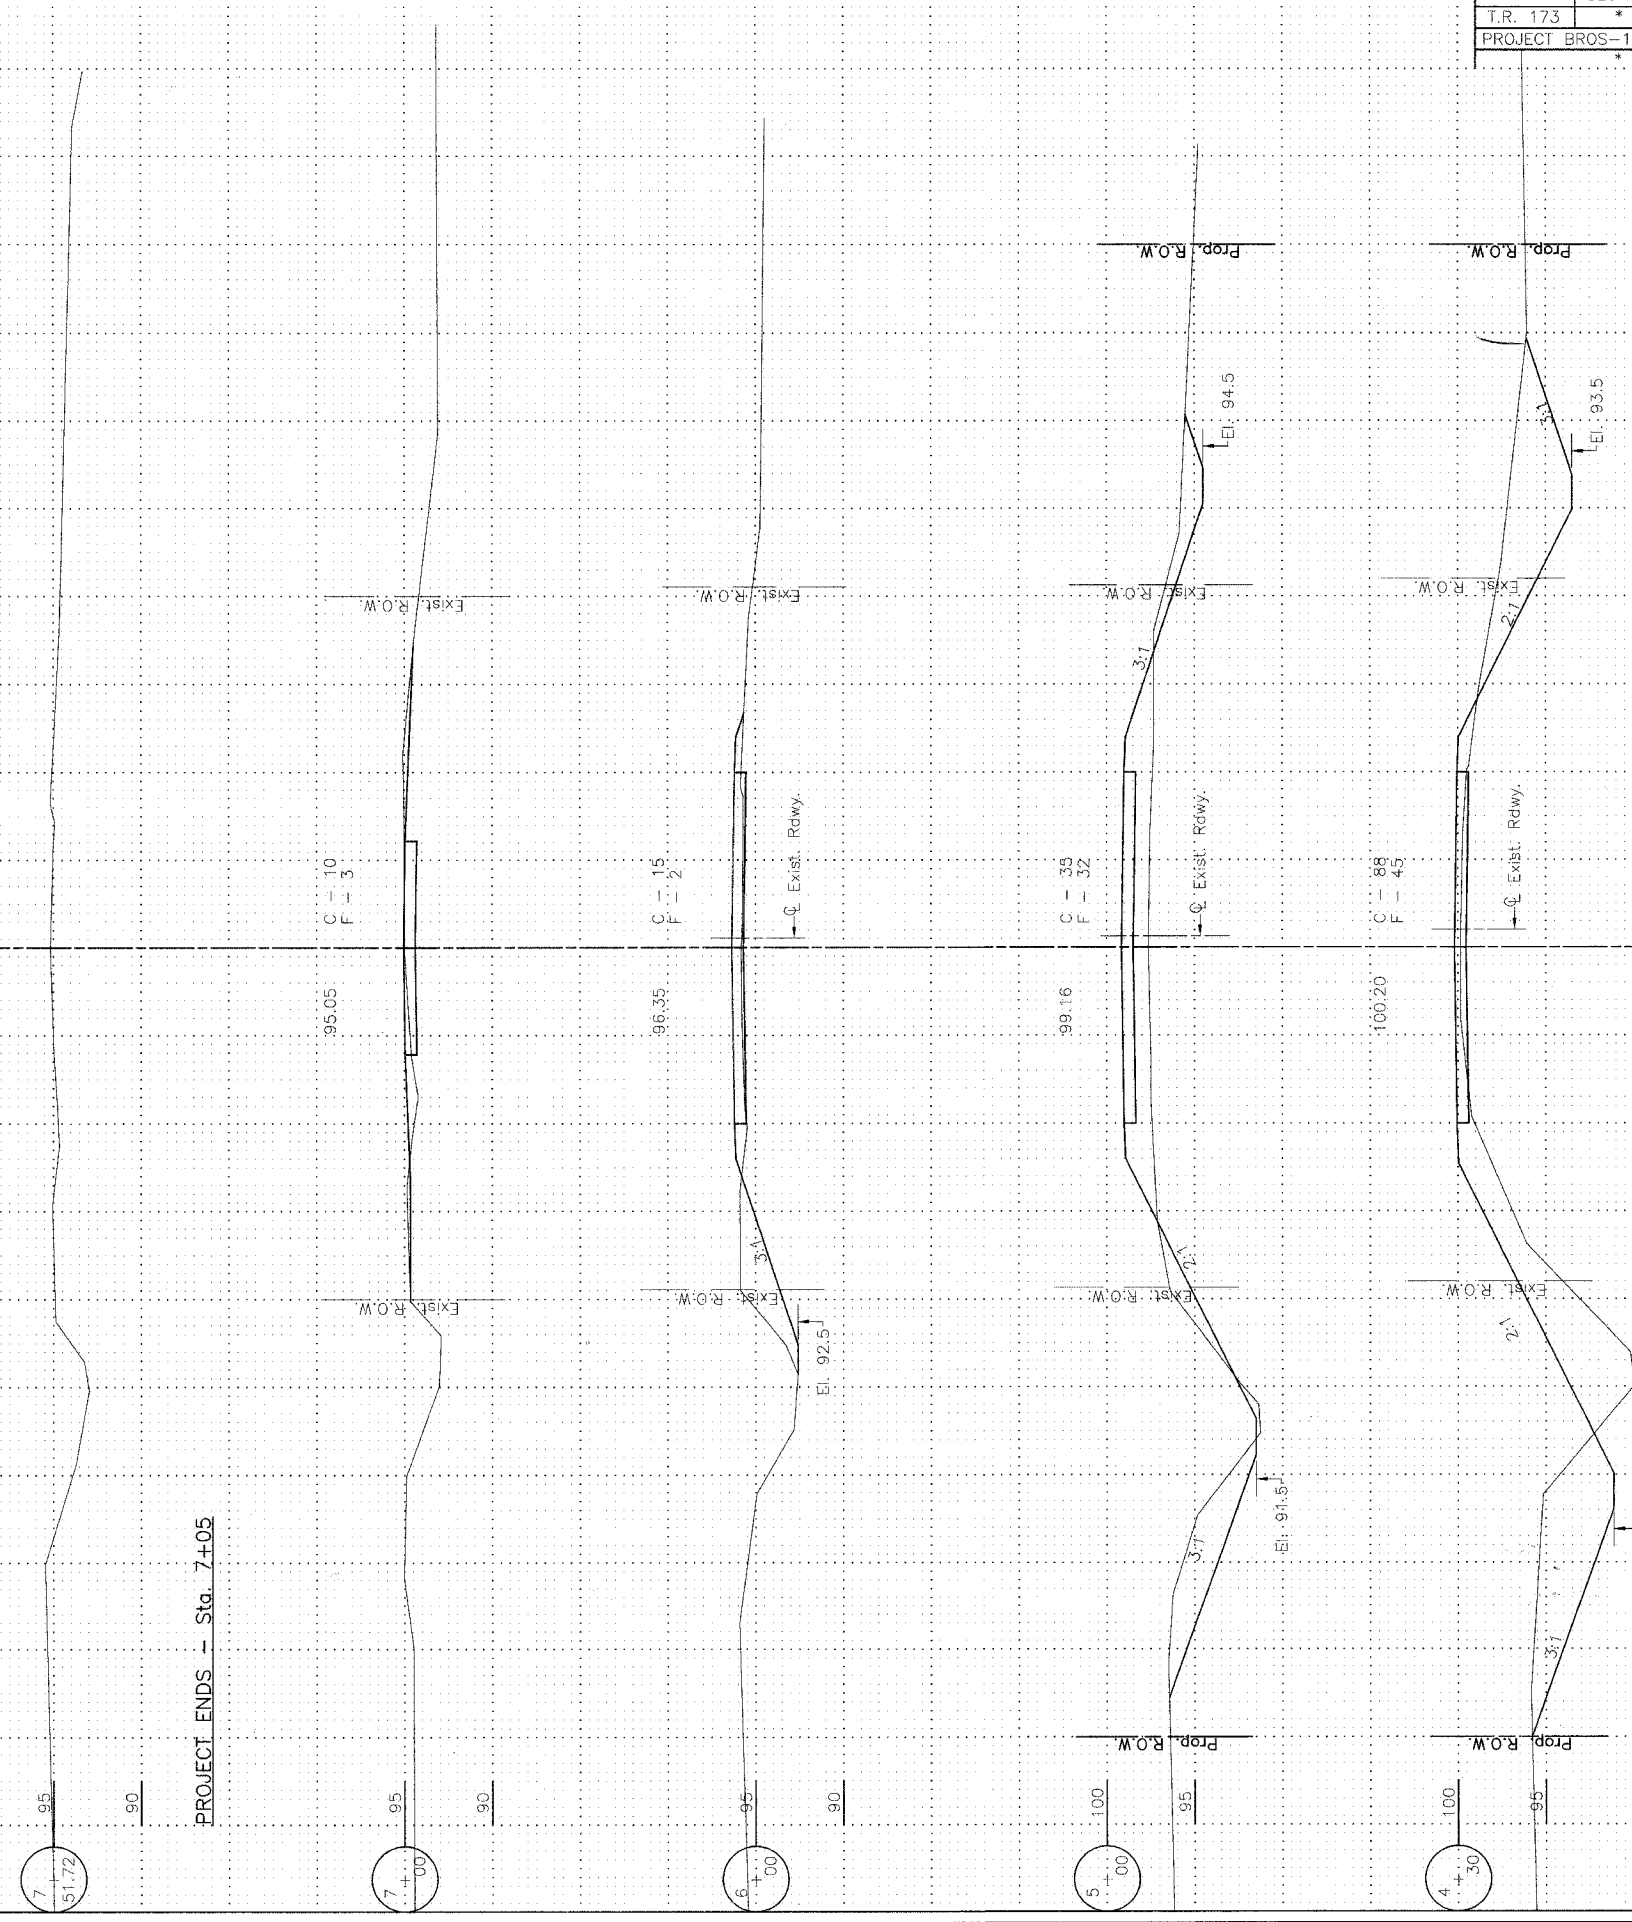

PROJECT ENDS -- Sta. 7+05

CROSS SECTIONS
 T.R. 173 OVER MUD CREEK
 ROSE ROAD DISTRICT
 SECTION 01-18116-00-BR
 SHELBY COUNTY