


ROUTE NO.	SECTION	COUNTY	TOTAL SHEETS	SHEET NO.
F.A.S. 896	08-00262-00-RS	CLARK	27	16
FED. ROAD DIST. NO. 7	ILLINOIS	PROJECT	RS-896(106)	

CONTRACT NO. 95487

HUISINGA GRAIN, INC.

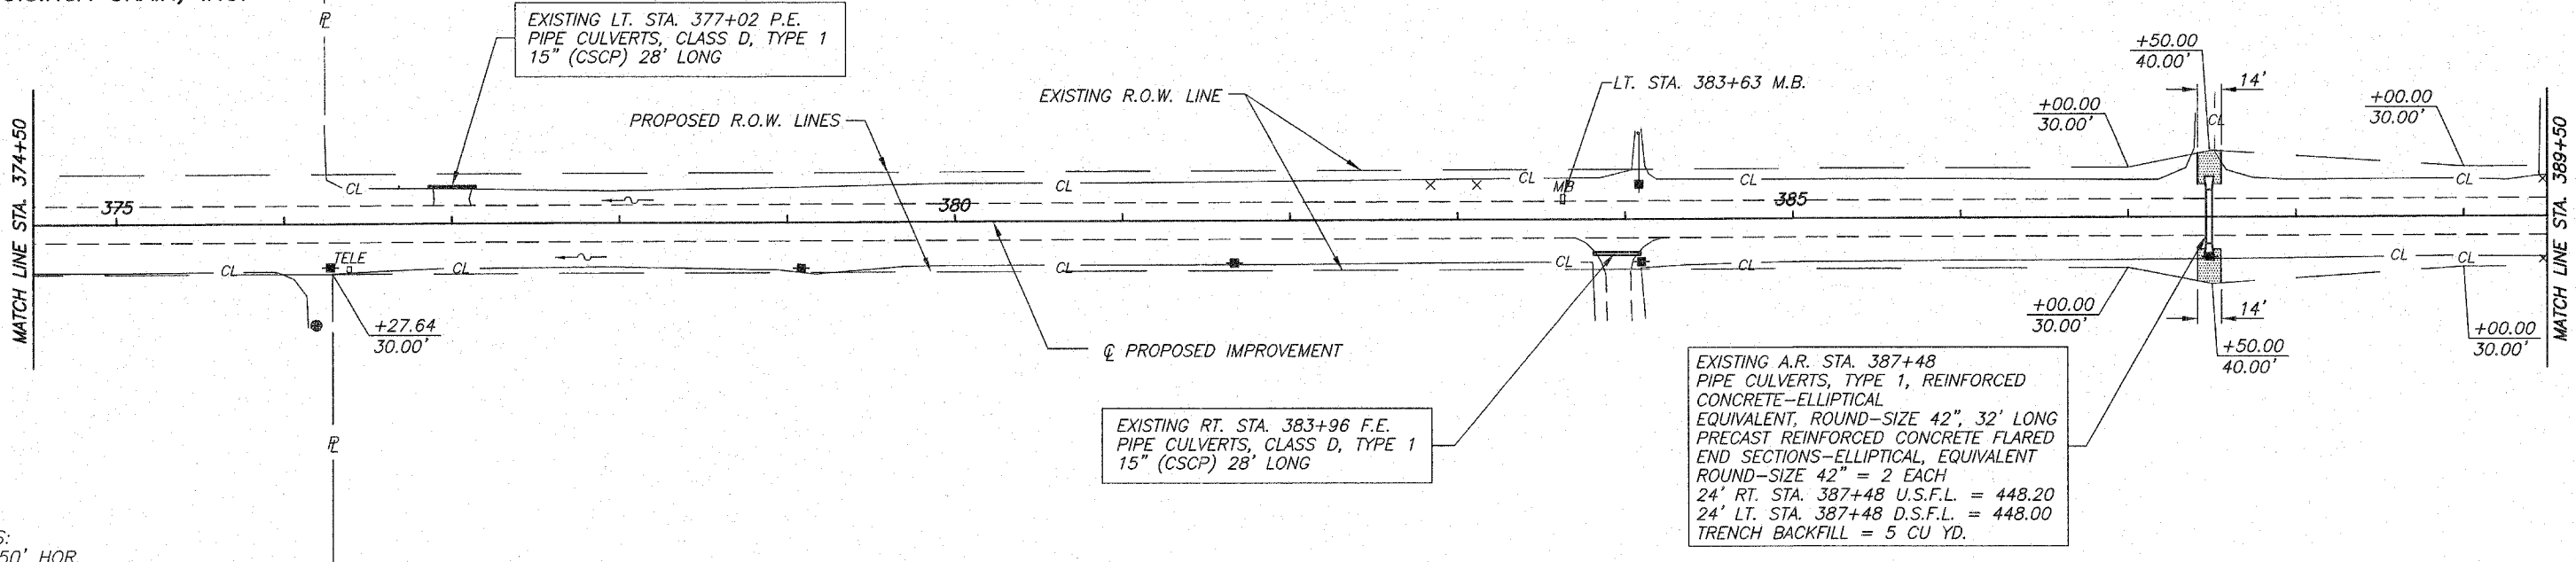

EXISTING LT. STA. 377+02 P.E.  
PIPE CULVERTS, CLASS D, TYPE 1  
15" (CSCP) 28' LONG

EXISTING RT. STA. 383+96 F.E.  
PIPE CULVERTS, CLASS D, TYPE 1  
15" (CSCP) 28' LONG

EXISTING A.R. STA. 387+48  
PIPE CULVERTS, TYPE 1, REINFORCED  
CONCRETE-ELLIPTICAL  
EQUIVALENT, ROUND-SIZE 42", 32' LONG  
PRECAST REINFORCED CONCRETE FLARED  
END SECTIONS-ELLIPTICAL, EQUIVALENT  
ROUND-SIZE 42" = 2 EACH  
24' RT. STA. 387+48 U.S.F.L. = 448.20  
24' LT. STA. 387+48 D.S.F.L. = 448.00  
TRENCH BACKFILL = 5 CU YD.

INDICATES STONE  
RIPRAP DITCH (EXISTING)

SCALES:  
1" = 50' HOR.  
1" = 5' VER.

DAVID S. & TERESA S. GOODWIN

LARRY MACEY

S.E. 1/4, N.E. 1/4, SEC. 10, T.9N., R.13W., 2ND PM.

B.M. #26, 2 SPIKE NAILS IN P.P.  
24' RT. STA. 381+67  
ELEV. 453.40

