



1/1

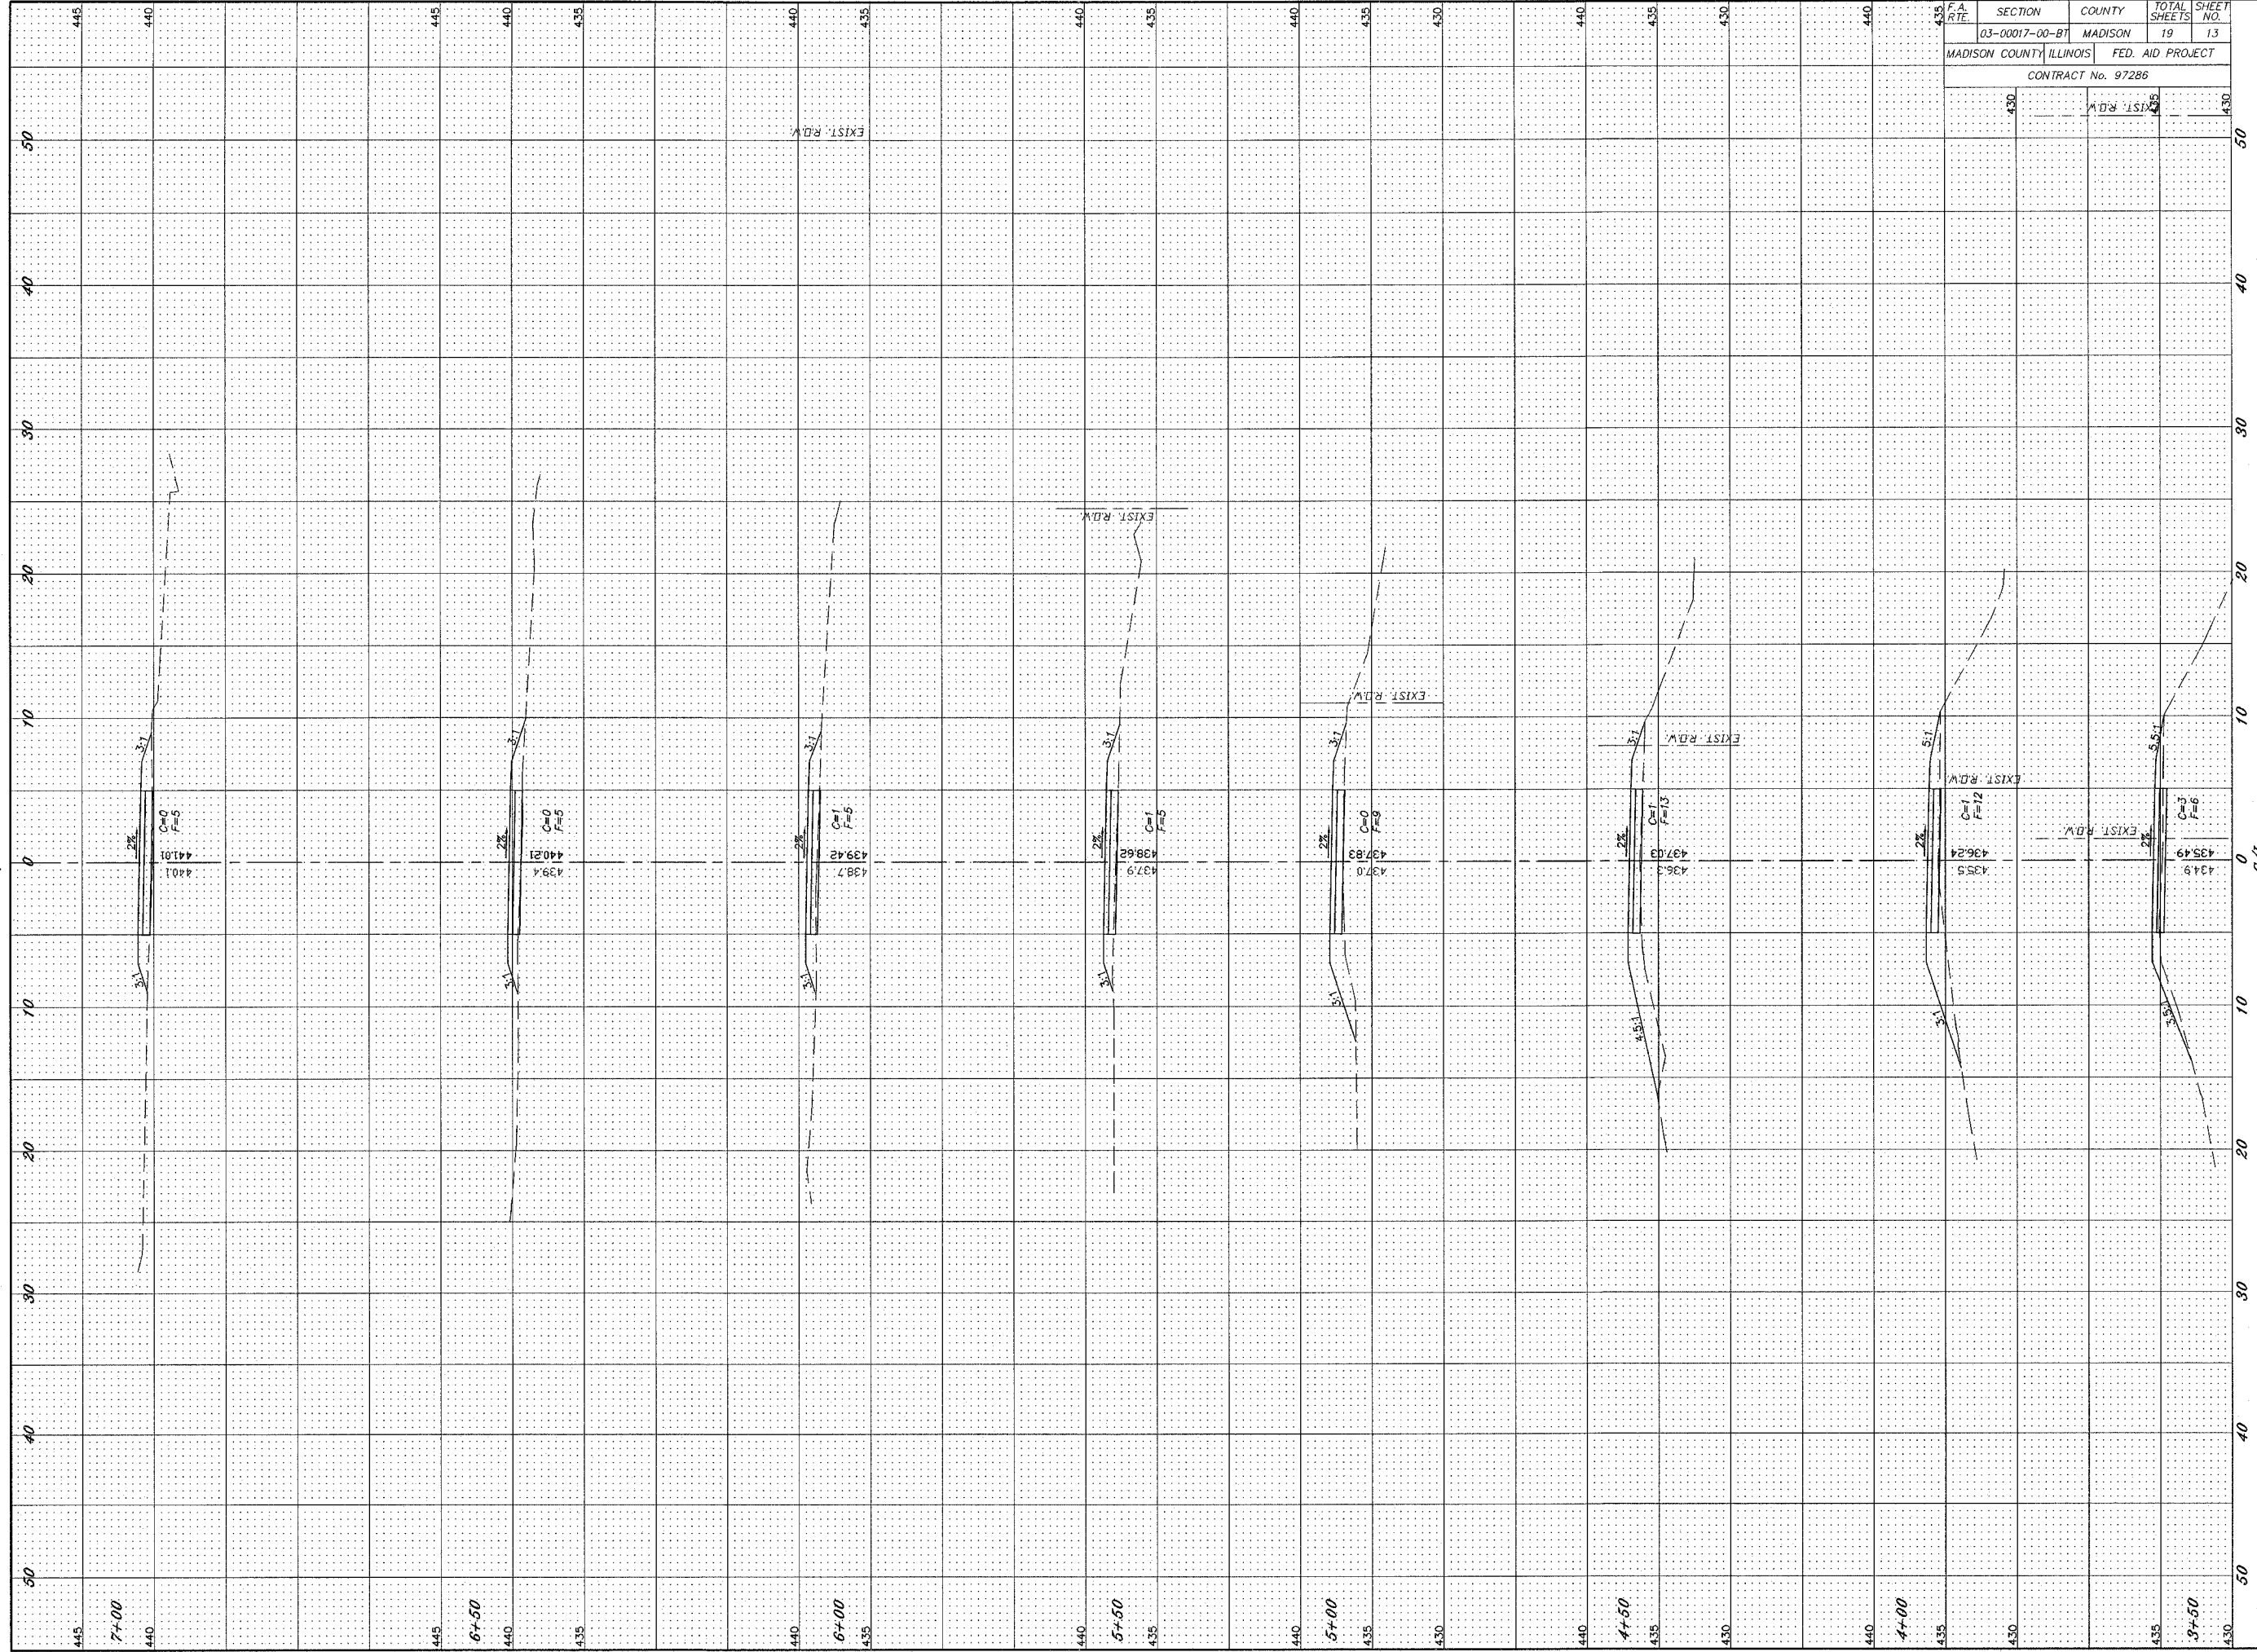

F.A. RTE.	SECTION	COUNTY	TOTAL SHEETS	SHEET NO.
	03-00017-00-BT	MADISON	19	13
MADISON COUNTY ILLINOIS			FED. AID PROJECT	
CONTRACT No. 97286				
435	430	EXIST. R.D.W.	435	430

NO.	DATE	DESCRIPTION


**Sheppard, Morgan & Schwaab, Inc.**  
 CONSULTING ENGINEERS AND LAND SURVEYORS  
2170 Maxwell Street, P.O. Box 6, Alton, IL 62002-0164 (618) 462-9785 • Email: sms@smsengineers.com  
 10 Central Indiana Drive, Central City, IL 62840 • (618) 717-5700 • Email: sms@smsengineers.com

**VILLAGE OF GODFREY, ILLINOIS**  
**LAVISTA PARK NATURE TRAIL IMPROVEMENTS**  
**GODFREY SECTION 03-00017-00-BT**  
**CROSS SECTIONS**

CROSSSECTIONS LAVISTA.DWG
REF. BK. PG.
JOB NO. 436010
DSN. BY: CLS
DWN. BY: CLS
CHK. BY: JHH
DATE: JUNE, 2006
SCALE: HORIZ 1"=5'
VERT. 1"=5'
SHEET 13 OF 19

\\landproject\godfrey\p01\_436010\CROSSSECTIONS\LAVISTA.DWG, 1/22/2006 2:58:32 PM, Kennedy, 15