


F.A. RTE.	SECTION	COUNTY	TOTAL SHEETS	SHEET NO.
*	**	WILLIAMSON	917	74
STA.		TO STA.		
FED. ROAD DISF. NO.		ILLINOIS FED. AID PROJECT		
* I-57, & OLD IL 13 (FAU 9629)				
** (X1-6-2)VB-2,(X1-6)HBK-2				

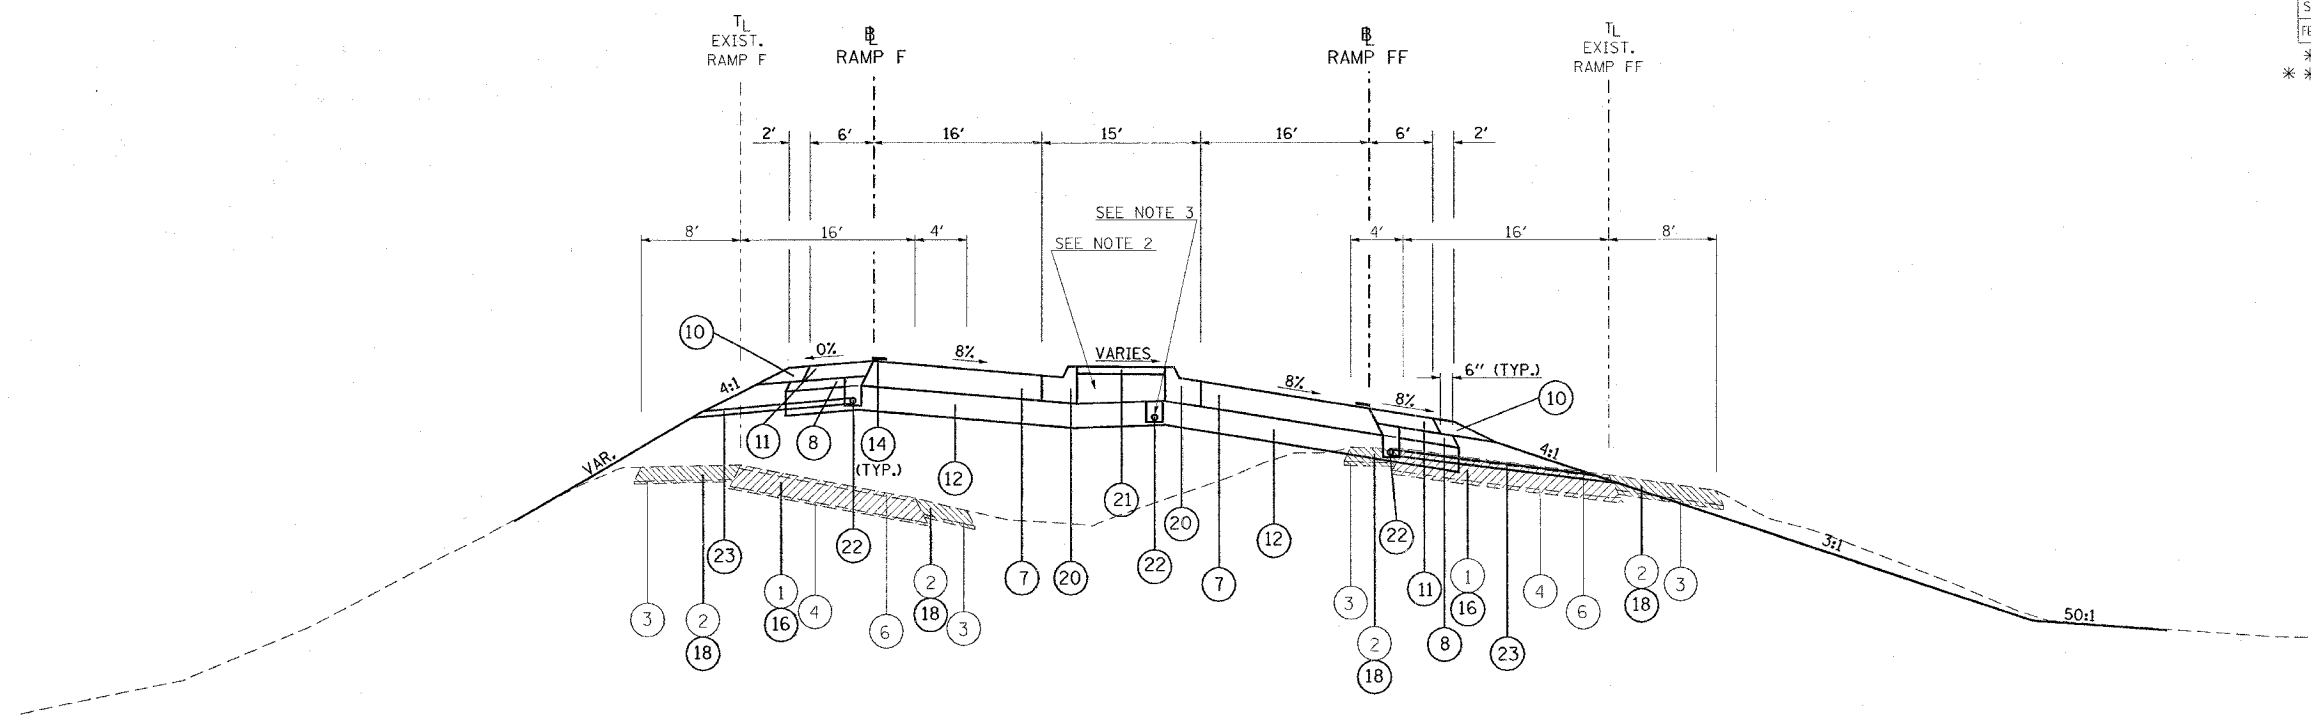

TO BE USED:
RAMP F: STA. 11+15 TO STA. 12+62

TO BE USED:
RAMP FF: STA. 3+38 TO STA. 4+50

- 1 EXISTING CONCRETE PAVEMENT, 10"
- 2 EXISTING BITUMINOUS SHOULDERS 8"
- 3 EXISTING AGGREGATE BASE COURSE
- 4 EXISTING SUB-BASE GRANULAR MATERIAL TYPE A 6"
- 5 EXISTING COMBINATION CONCRETE CURB AND GUTTER
- 6 EXISTING BITUMINOUS RESURFACING
- 7 BITUMINOUS CONCRETE PAVEMENT (FULL DEPTH), SUPERPAVE, 14 1/4"
POLYMERIZED BITUMINOUS CONCRETE SURFACE COURSE, SUPERPAVE, MIX. D, N105, 1 1/2"
POLYMERIZED BITUMINOUS CONCRETE BINDER COURSE, SUPERPAVE, IL-19.0, N105, 2 1/4"
BITUMINOUS CONCRETE BINDER COURSE, SUPERPAVE, N90, 10 1/2"
- 8 SUB-BASE GRANULAR MATERIAL, TYPE C
- 9 STABILIZED SUB-BASE 4"
- 10 AGGREGATE SHOULDERS, TYPE A, 8"
- 11 BITUMINOUS SHOULDERS SUPERPAVE, 8"
- 12 PROCESSING LIME MODIFIED SOILS 12"
- 13 POLYUREA PAVEMENT MARKING TYPE II - LINE 4"
- 14 THERMOPLASTIC PAVEMENT MARKING - LINE 4"
- 15 PORTLAND CEMENT CONCRETE PAVEMENT 10" (JOINTED)
- 16 PAVEMENT REMOVAL
- 17 COMBINATION CURB AND GUTTER REMOVAL
- 18 PAVED SHOULDER REMOVAL
- 19 COMBINATION CONCRETE CURB AND GUTTER, TYPE B-6.06
- 20 COMBINATION CONCRETE CURB AND GUTTER, TYPE B-6.24
- 21 CONCRETE MEDIAN SURFACE, 4 INCH
- 22 PIPE UNDERDRAINS 4"
- 23 PIPE UNDERDRAINS 4" (SPECIAL)
- 24 EXISTING BITUMINOUS RESURFACING (VARIES 4 1/2" TO 5 1/4")
- 25 EXISTING 10" P.C.C. PAVEMENT, 1 1/2" PARABOLIC CROWN
- 26 EXISTING 6" AGGREGATE SUB-BASE (4" ON RAMP "C")
- 27 BITUMINOUS SHOULDERS SUPERPAVE

- 28 BITUMINOUS CONCRETE BINDER COURSE, SUPERPAVE, IL-19.0, N90 9 3/4"
- 29 TEMPORARY PAINT PAVEMENT MARKING
- 30 RELOCATE TEMPORARY CONCRETE BARRIER
- 31 BITUMINOUS CONCRETE BINDER COURSE, SUPERPAVE, IL-19.0, N90 11"
- 32 BITUMINOUS CONCRETE BINDER COURSE, SUPERPAVE, IL-19.0, N90 12"
- 33 POLYMERIZED BITUMINOUS CONCRETE BINDER COURSE, SUPERPAVE, IL-19.0, N105 2 1/4"
- 34 STEEL PLATE BEAM GUARDRAIL, TYPE A
- 35 SUB-BASE GRANULAR MATERIAL 6"
- 36 BITUMINOUS CONCRETE BINDER COURSE, SUPERPAVE, IL-19.0, N90 5"
- 37 SUB-BASE GRANULAR MATERIAL 10"
- 38 BITUMINOUS CONCRETE BINDER COURSE, SUPERPAVE, IL-19.0, N90 (VAR)

NOTES:

1. PAVEMENT REMOVAL ON RAMPS - COST TO INCLUDE PIPE UNDERDRAIN REMOVAL.
2. THE COURSE AGGREGATE FILL (CA 16) TO SUB-GRADE NOTED IN STANDARD 606301 SHALL BE INCLUDED IN THE COST PER SQ. FT. FOR CONCRETE MEDIAN SURFACE, 4 INCH.
3. UNDERDRAINS LOCATED UNDER THE MEDIAN SHALL BE OUTLETED AT THE INLET LOCATED AT STA. 15+53.

REVISIONS	
NAME	DATE

ILLINOIS DEPARTMENT OF TRANSPORTATION

**TYPICAL SECTIONS
RAMPS F & FF**

SCALE: VERT. NO SCALE
HORIZ. DATE

DRAWN BY CNH
CHECKED BY