


F.A. RTE.	SECTION	COUNTY	TOTAL SHEETS	SHEET NO.
*	*	WILLIAMSON	917	87
STA.		TO STA.		

FED. ROAD DIST. NO. ILLINOIS FED. AID PROJECT
 * I-57, & OLD IL 13 (FAU 9629)
 * * (X1-6-2)VB-2, (X1-6)HKB-2

TL FAU 9629
 (OLD IL RTE 13)

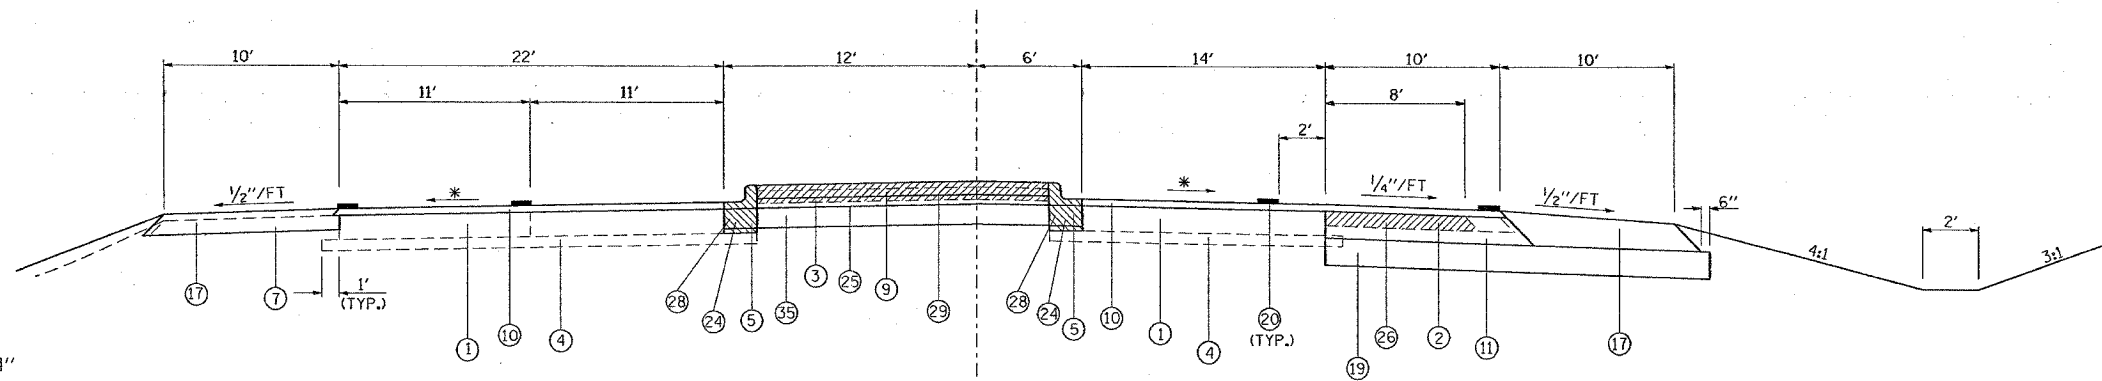

TO BE USED:
 STA. 763+10 TO STA. 766+00

* MATCH EXISTING


NOTE: LT. STA. 763+10 TO STA. 764+00 BITUMINOUS SHOULDERS SUPERPAVE 8" SHALL BE CONSTRUCTED
 STA. 763+00 TO STA. 765+75 TOPSOIL FURNISH AND PLACE, 18" SHALL BE PLACED IN THE MEDIAN REGION. THE CONCRETE MEDIAN SURFACE, 4 INCH SHALL NOT BE CONSTRUCTED IN THIS REGION.

- 1 EXISTING CONCRETE PAVEMENT, 10"
- 2 EXISTING BITUMINOUS SHOULDERS 6"
- 3 EXISTING AGGREGATE BASE COURSE, 4"
- 4 EXISTING SUB-BASE GRANULAR MATERIAL TYPE A 4"
- 5 EXISTING COMBINATION CONCRETE CURB AND GUTTER
- 6 EXISTING SOLID CONCRETE MEDIAN
- 7 EXISTING AGGREGATE SHOULDER
- 8 EXISTING BITUMINOUS RESURFACING
- 9 EXISTING BITUMINOUS MEDIAN SURFACE, 1 1/2"
- 10 POLYMERIZED BITUMINOUS CONCRETE SURFACE COURSE, SUPERPAVE, MIX "D", N105, 1 1/2"
- 11 POLYMERIZED BITUMINOUS CONCRETE BINDER COURSE, SUPERPAVE, IL-19.0, N105, 9 1/2"
- 12 POLYMERIZED BITUMINOUS CONCRETE BINDER COURSE, SUPERPAVE, IL-19.0, N105, 8 1/2"

- 13 SUB-BASE GRANULAR MATERIAL, TYPE A 6"
- 14 AGGREGATE SHOULDERS, TYPE B (WEDGE)
- 15 BITUMINOUS SHOULDERS SUPERPAVE
- 16 BITUMINOUS SHOULDERS SUPERPAVE 9 1/2"
- 17 BITUMINOUS SHOULDERS SUPERPAVE 8 1/2"
- 18 PROCESSING LIME MODIFIED SOILS 12"
- 19 THERMOPLASTIC PAVEMENT MARKING - LINE 4"
- 20 PORTLAND CEMENT CONCRETE PAVEMENT 10" (JOINTED)
- 21 PORTLAND CEMENT CONCRETE SIDEWALK 5 INCH
- 22 PAVEMENT REMOVAL
- 23 COMBINATION CURB AND GUTTER REMOVAL
- 24 MEDIAN REMOVAL
- 25 PAVED SHOULDER REMOVAL
- 26 COMBINATION CONCRETE CURB AND GUTTER, TYPE B-6.06
- 27 COMBINATION CONCRETE CURB AND GUTTER, TYPE B-6.24
- 28 CONCRETE MEDIAN SURFACE, 4 INCH
- 29 CONCRETE MEDIAN (SPECIAL)

- 30 SLOPE WALL 4 INCH (SEE BRIDGE PLANS)
- 31 BITUMINOUS SHOULDERS SUPERPAVE 8"
- 32 CORRUGATED MEDIAN REMOVAL
- 33 BITUMINOUS CONCRETE BINDER COURSE, SUPERPAVE, IL-19.0, N90
- 34 PORTLAND CEMENT CONCRETE PAVEMENT 8" (JOINTED)

TL FAU 9629
 (OLD IL RTE 13)

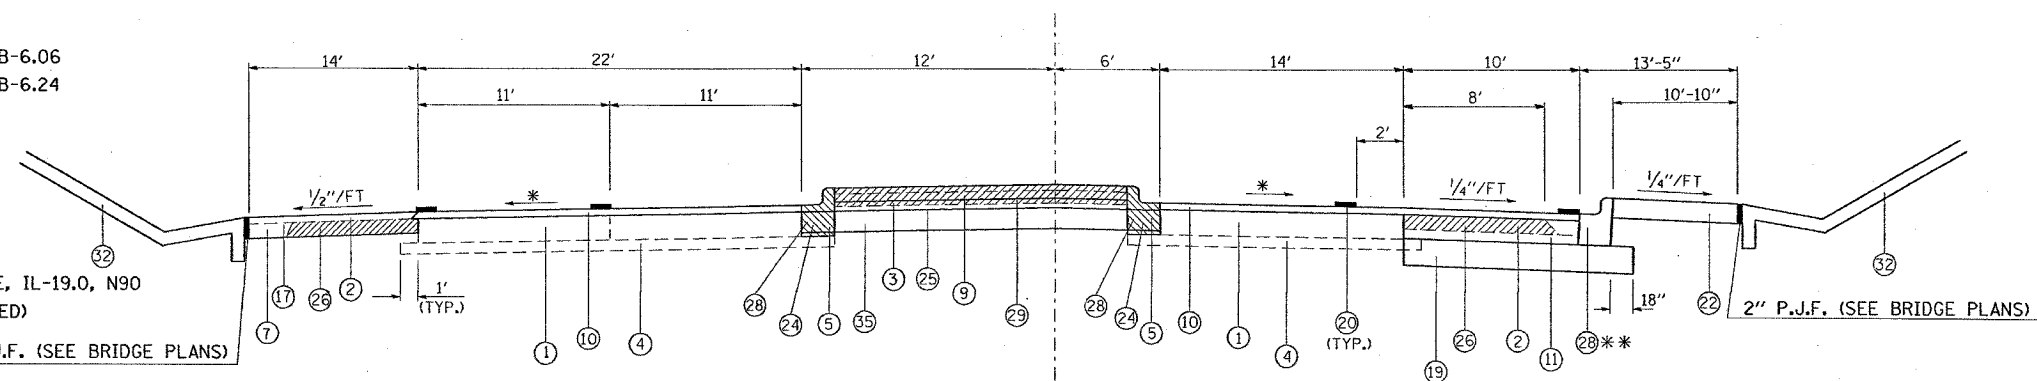

TO BE USED:
 STA. 766+00 TO STA. 767+66

* MATCH EXISTING
 ** STA. 764+81 TO STA. 768+30

REVISIONS	
NAME	DATE

ILLINOIS DEPARTMENT OF TRANSPORTATION

**OLD IL 13
 TYPICAL SECTIONS**

SCALE: VERT. NONE
 HORIZ. DATE

DRAWN BY CNH
 CHECKED BY