


CONTRACT NO. 98950				
F.A. RTE.	SECTION	COUNTY	TOTAL SHEETS	SHEET NO.
*	**	WILLIAMSON	917	104
STA. TO STA.				
ILLINOIS FED. AID PROJECT				
* I-57, & OLD IL 13 (FAU 9629)				
** (X1-6-2)VB-2, (X1-6)HBK-2				

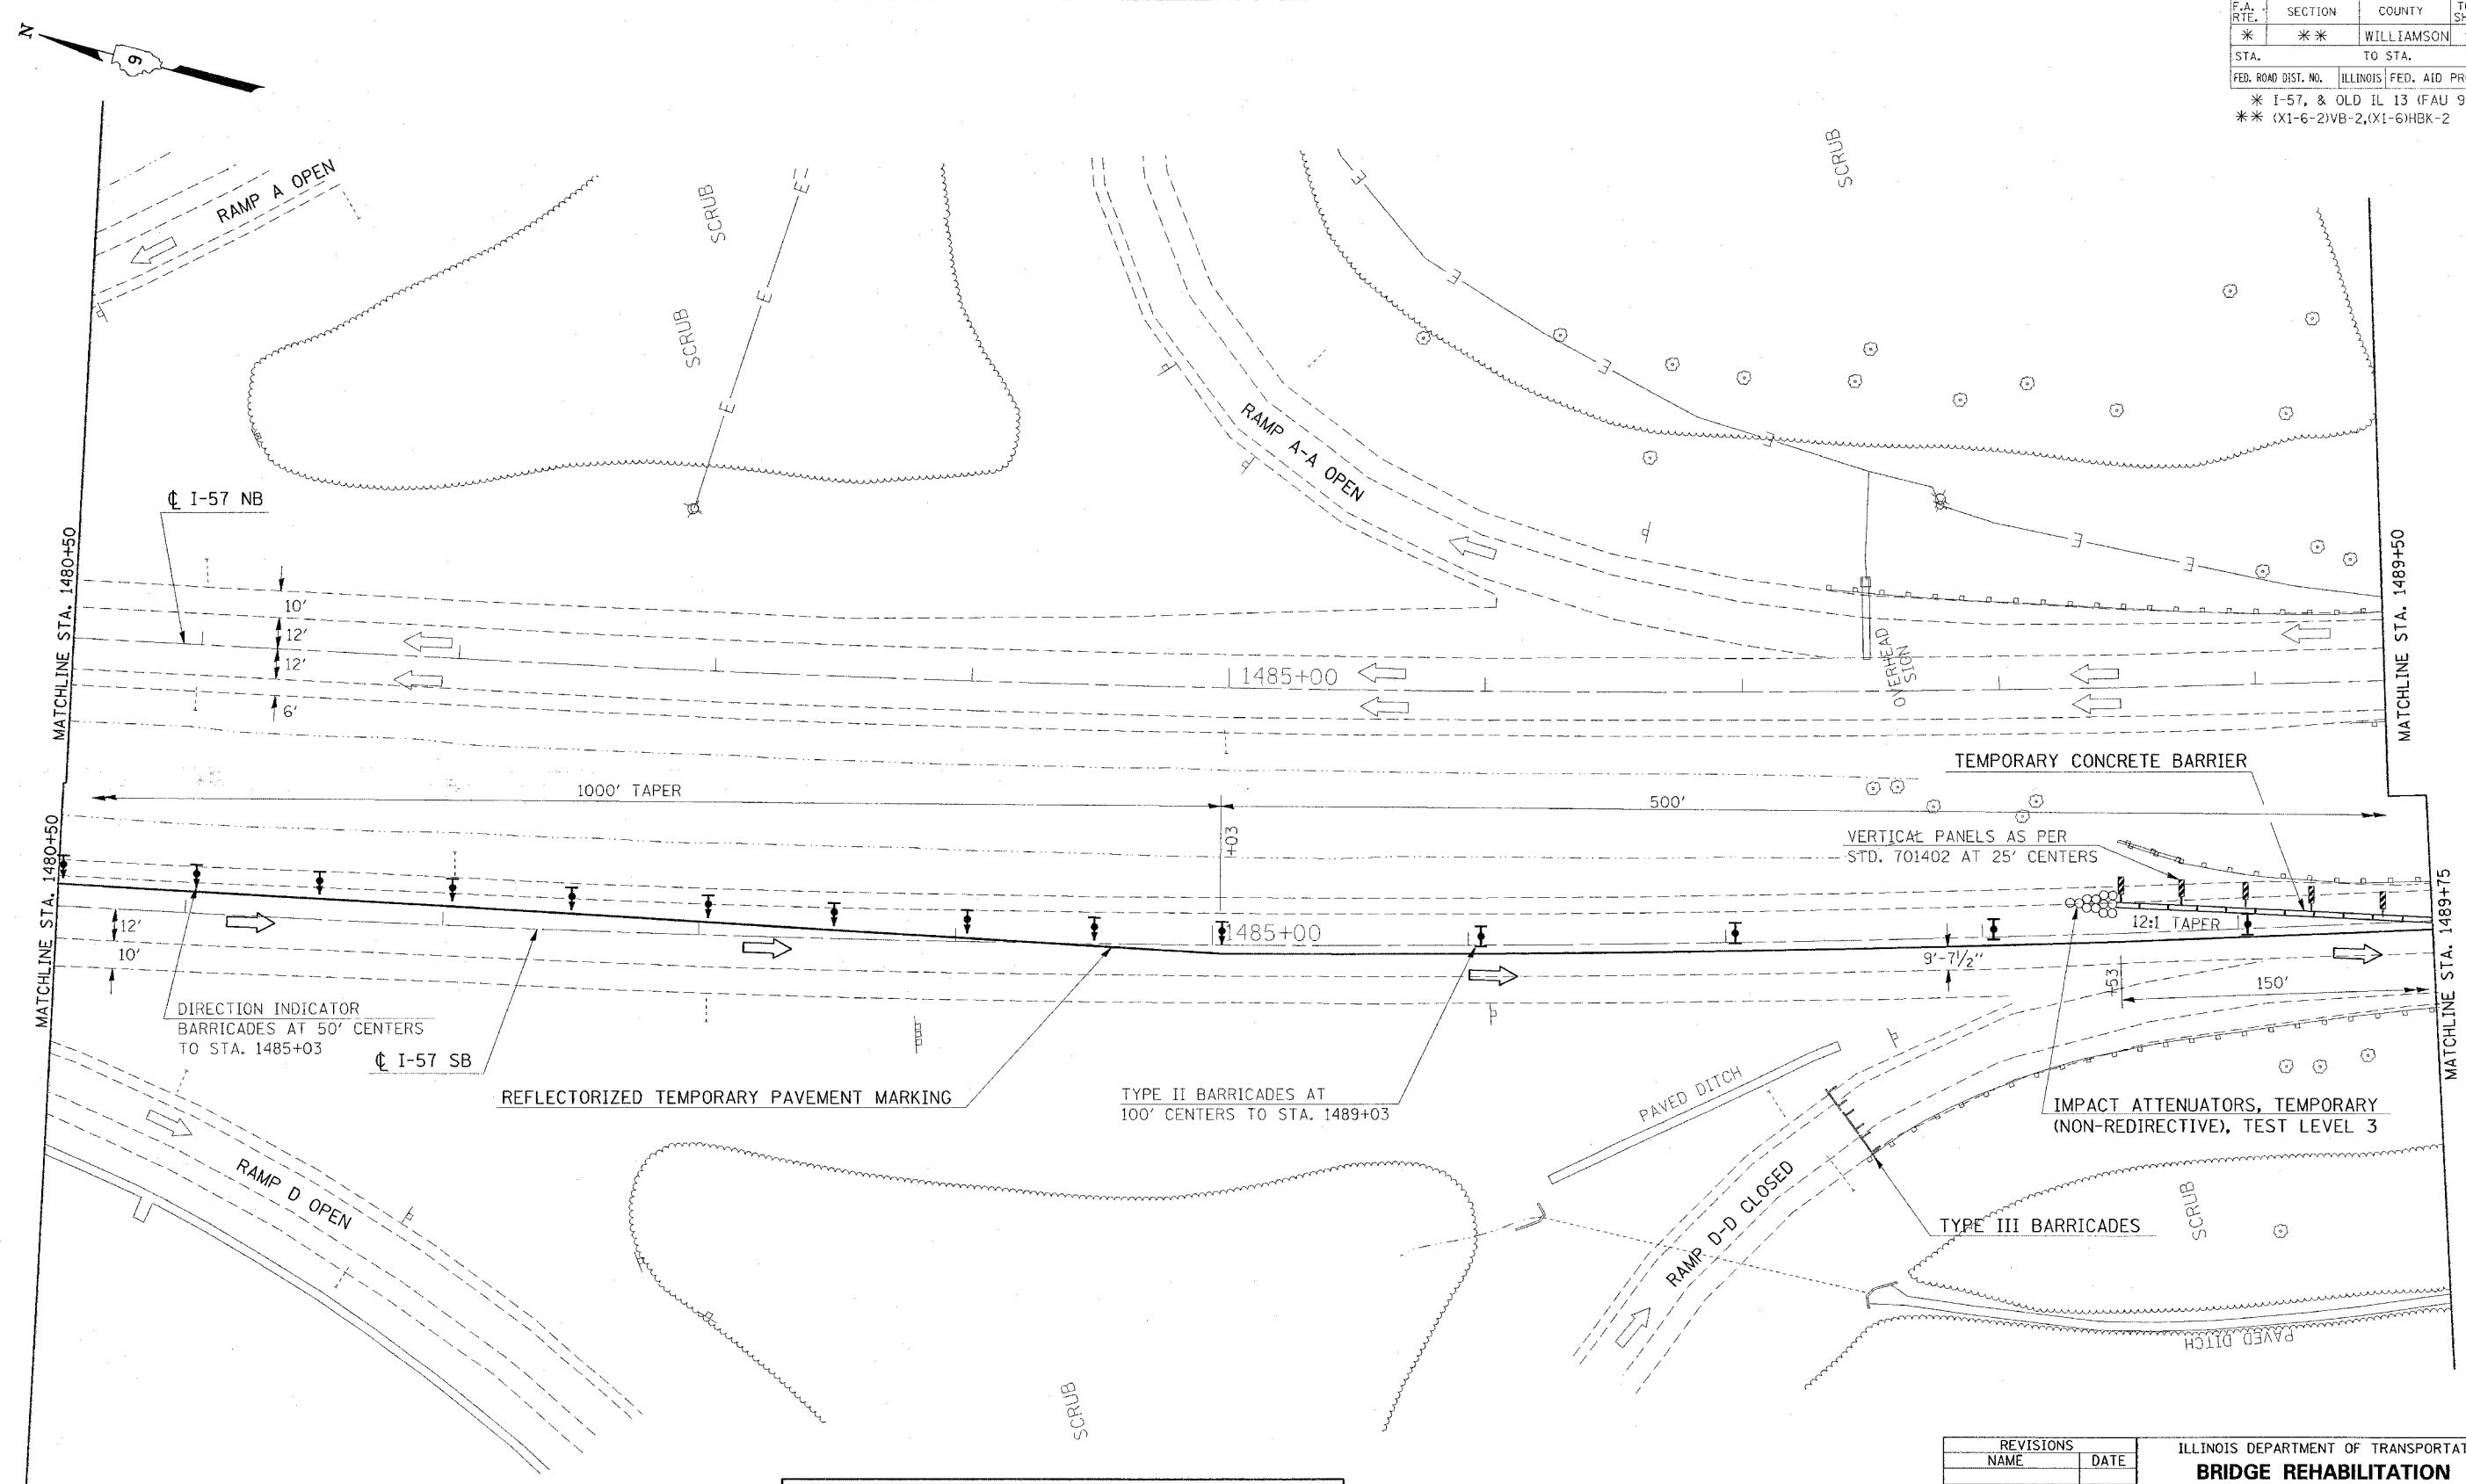

NOTE: SEE STANDARDS 701402, 701411, AND 701400 FOR ADDITIONAL REQUIREMENTS.

REVISIONS	
NAME	DATE

ILLINOIS DEPARTMENT OF TRANSPORTATION  
**BRIDGE REHABILITATION**  
**IL 13 INTERCHANGE**  
**PRE-STAGE 1**  
**STA. 1480+50 TO STA. 1489+75**  
**SHEET 2 OF 4**

SCALE: VERT. APPROX. 30  
 HORIZ. DATE  
 DRAWN BY CNH  
 CHECKED BY

PLOT DATE: 1/17/2006  
 FILE NAME: N:\982802\1480+50\1489+75.dgn  
 PLOT SCALE: 3/8"=1'-0"  
 USER NAME: f. hudson