


CONTRACT NO. 98950

F.A. RTE.	SECTION	COUNTY	TOTAL SHEETS	SHEET NO.
*	**	WILLIAMSON	917	110
STA.		TO STA.		
FED. ROAD DIST. NO.		ILLINOIS FED. AID PROJECT		
* I-57, & OLD IL 13 (FAU 9629)				
** (X1-6-2)VB-2,(X1-6)HBK-2				

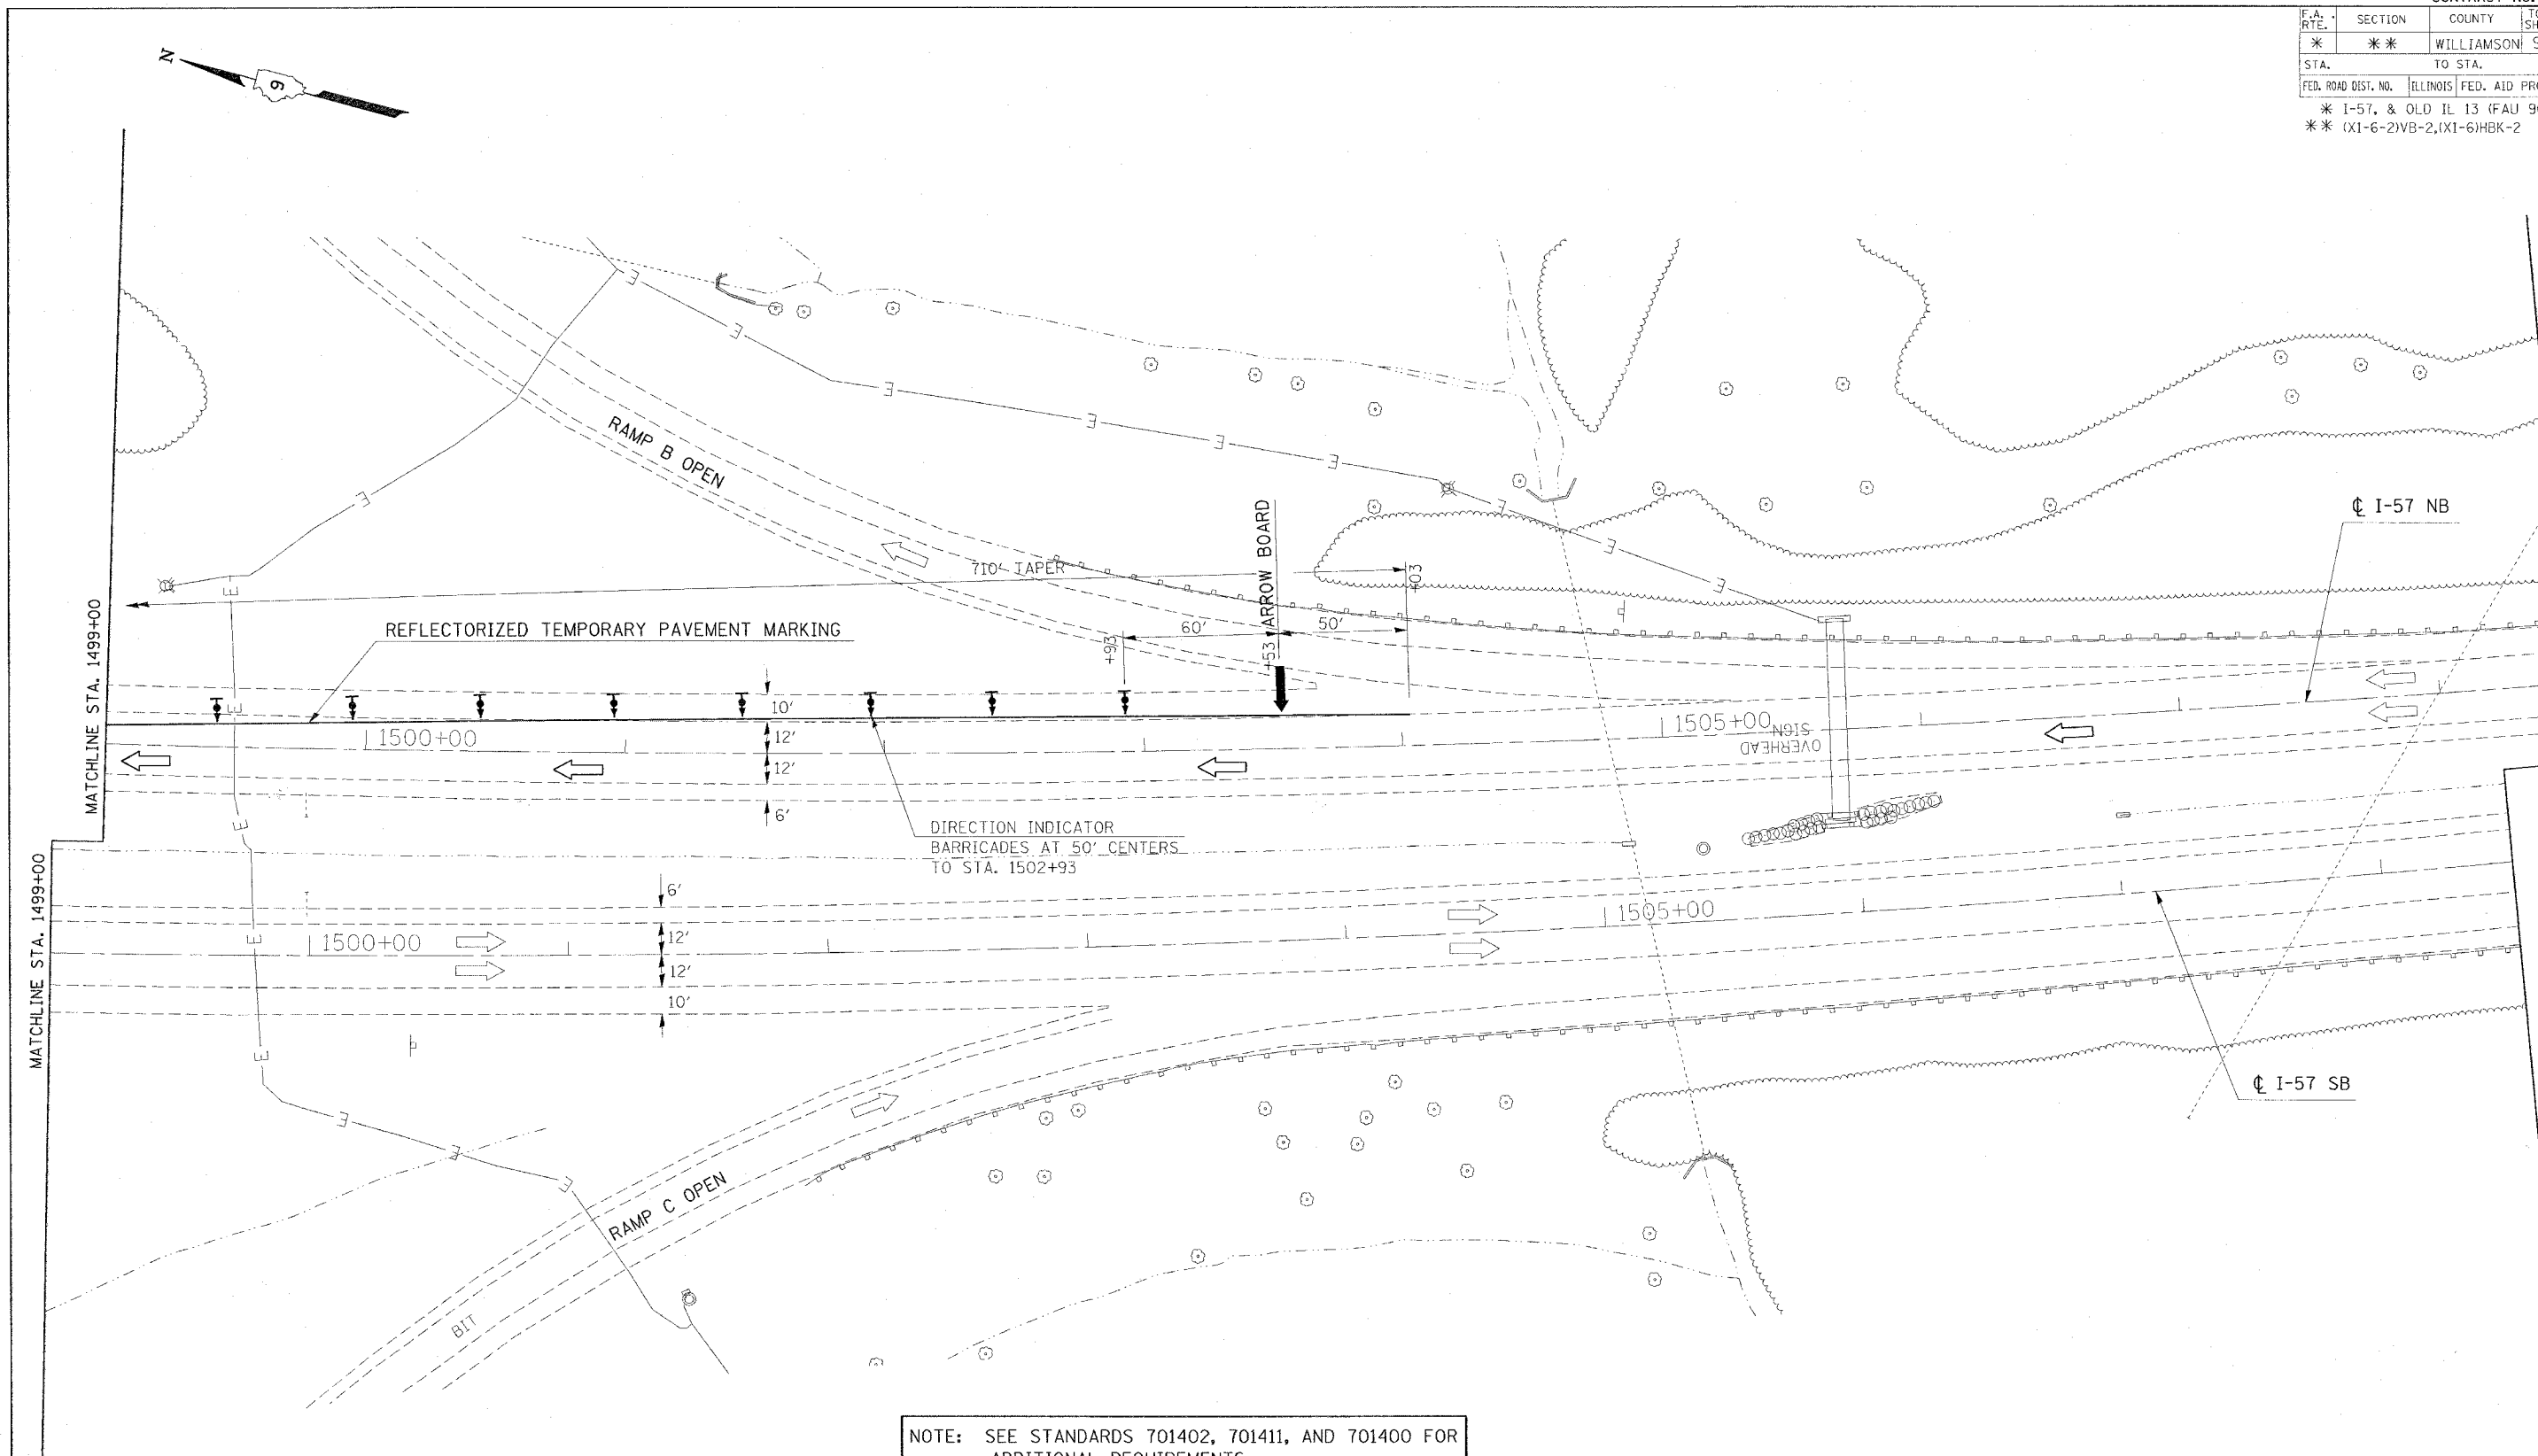

NOTE: SEE STANDARDS 701402, 701411, AND 701400 FOR ADDITIONAL REQUIREMENTS.

REVISIONS	
NAME	DATE

ILLINOIS DEPARTMENT OF TRANSPORTATION  
**BRIDGE REHABILITATION**  
**IL 13 INTERCHANGE**  
**PRE-STAGE 2**  
**STA. 1499+00 TO STA. 1508+50**  
**SHEET 4 OF 4**

SCALE: VERT. APPROX. 30  
 HORIZ. DATE  
 DRAWN BY CNH  
 CHECKED BY

PLOT DATE = 11/17/2006  
 FILE NAME = c:\projects\98950\13\old\stage.dgn  
 PLOT SCALE = 30.0000 / IN.  
 USER NAME = hnsch