


F.A. RTE.	SECTION	COUNTY	TOTAL SHEETS	SHEET NO.
*	**	WILLIAMSON	917	114C
STA.		TO STA.		
FED. ROAD DIST. NO.		ILLINOIS FED. AID PROJECT		
		* I-57, & OLD IL 13 (FAU 9629)		
		** (X1-6-2)VB-2,(X1-6)HBK-2		

LEGEND	
	TYPE II BARRICADES
	DIRECTION INDICATOR BARRICADES
	WORK AREA
	FLAGGER



Marion

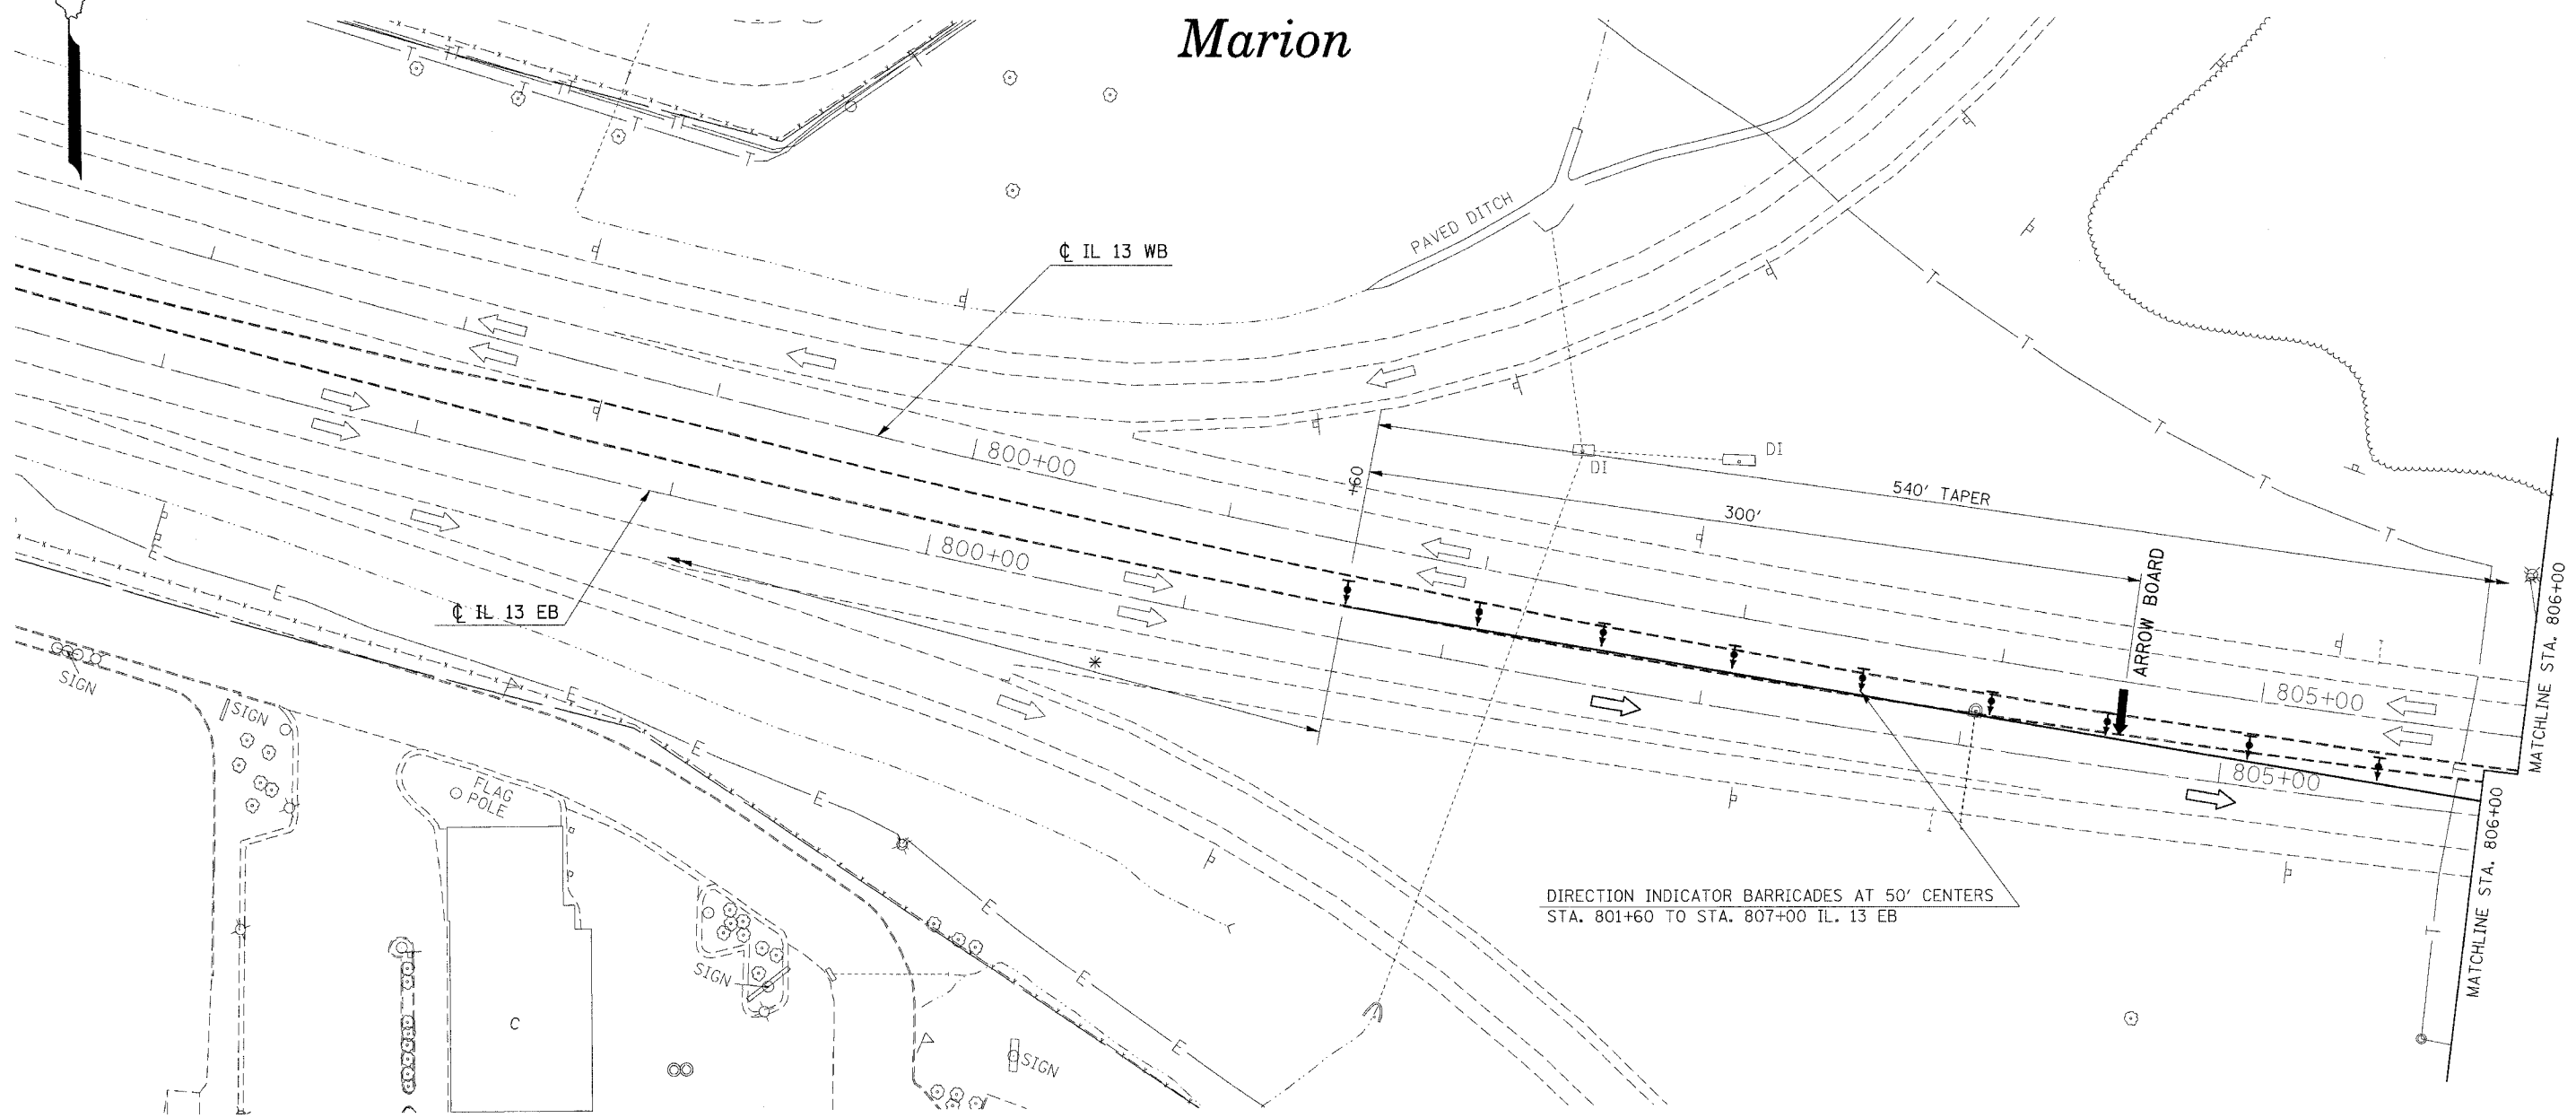

DIRECTION INDICATOR BARRICADES AT 50' CENTERS
STA. 801+60 TO STA. 807+00 IL. 13 EB

* NOTE: SEE STANDARD 701422 FOR ADDITIONAL REQUIREMENTS

REVISIONS	
NAME	DATE

ILLINOIS DEPARTMENT OF TRANSPORTATION
BRIDGE REHABILITATION
IL 13
PRE-STAGE 1B
STA. 797+00 TO STA. 806+00
SHEET 1 OF 3

SCALE: VERT. APPROX. 30
 HORIZ. DATE
 DRAWN BY CNH
 CHECKED BY

PLOT DATE = 12/13/2006
 FILE NAME = c:\p\proj\98950\2882\old\3\old\3.plt.dgn
 PLOT SCALE = 30.00000' / 1" IN.
 USER NAME = harsden