


F.A. RTE.	SECTION	COUNTY	TOTAL SHEETS	SHEET NO.
*	**	WILLIAMSON	917	114D
STA.		TO STA.		
FED. ROAD DIST. NO.	ILLINOIS	FED. AID PROJECT		
* I-57, & OLD IL 13 (FAU 9629)				
** (X1-6-2)VB-2,(X1-6)HBK-2				

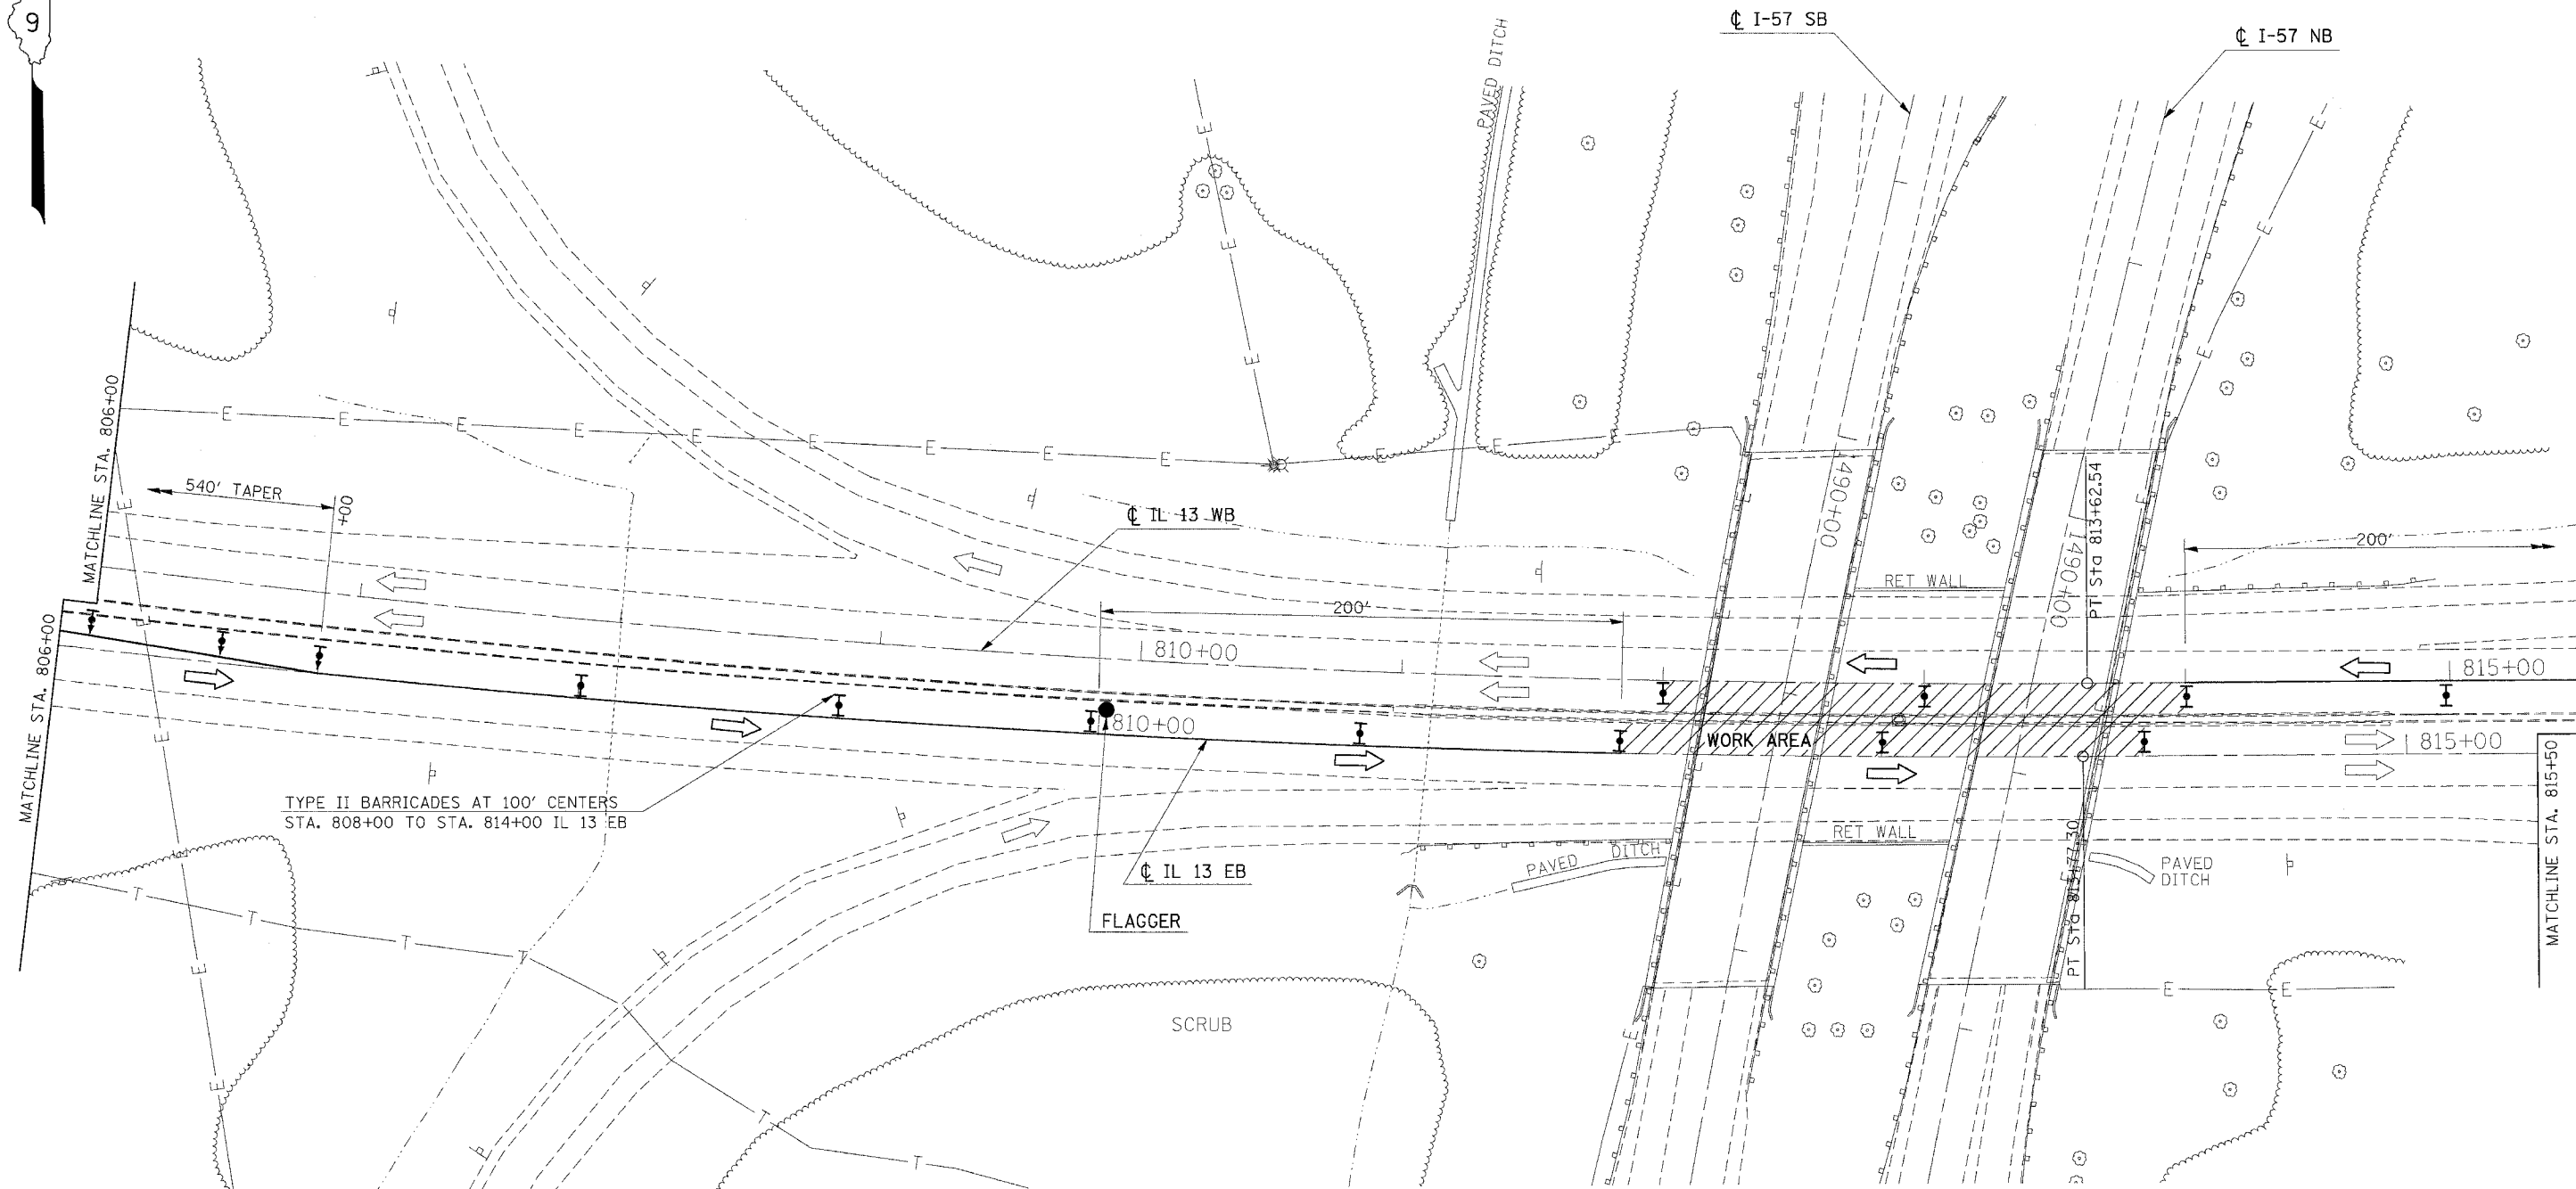

TYPE II BARRICADES AT 100' CENTERS
STA. 808+00 TO STA. 814+00 IL 13 EB

PLOT DATE = 12/12/2006
FILE NAME = c:\projects\98950\2892.dwg\3\val313pl.dgn
PLOT SCALE = 3/8"=1'-0"
USER NAME = hudson

REVISIONS	
NAME	DATE

ILLINOIS DEPARTMENT OF TRANSPORTATION
BRIDGE REHABILITATION
IL 13
PRE-STAGE 1B
STA. 806+00 TO STA. 815+50
SHEET 2 OF 3

SCALE: VERT. APPROX. 30
HORIZ. 1"=100'
DATE: DRAWN BY CNH
CHECKED BY