


F.A. RTE.	SECTION	COUNTY	TOTAL SHEETS	SHEET NO.
*	**	WILLIAMSON	917	122

STA. TO STA.


FED. ROAD DIST. NO.	ILLINOIS	FED. AID PROJECT

\* I-57, & OLD IL 13 (FAU 9629)  
\*\* (X1-6-2)VB-2,(X1-6)HBK-2

**NORTHBOUND**

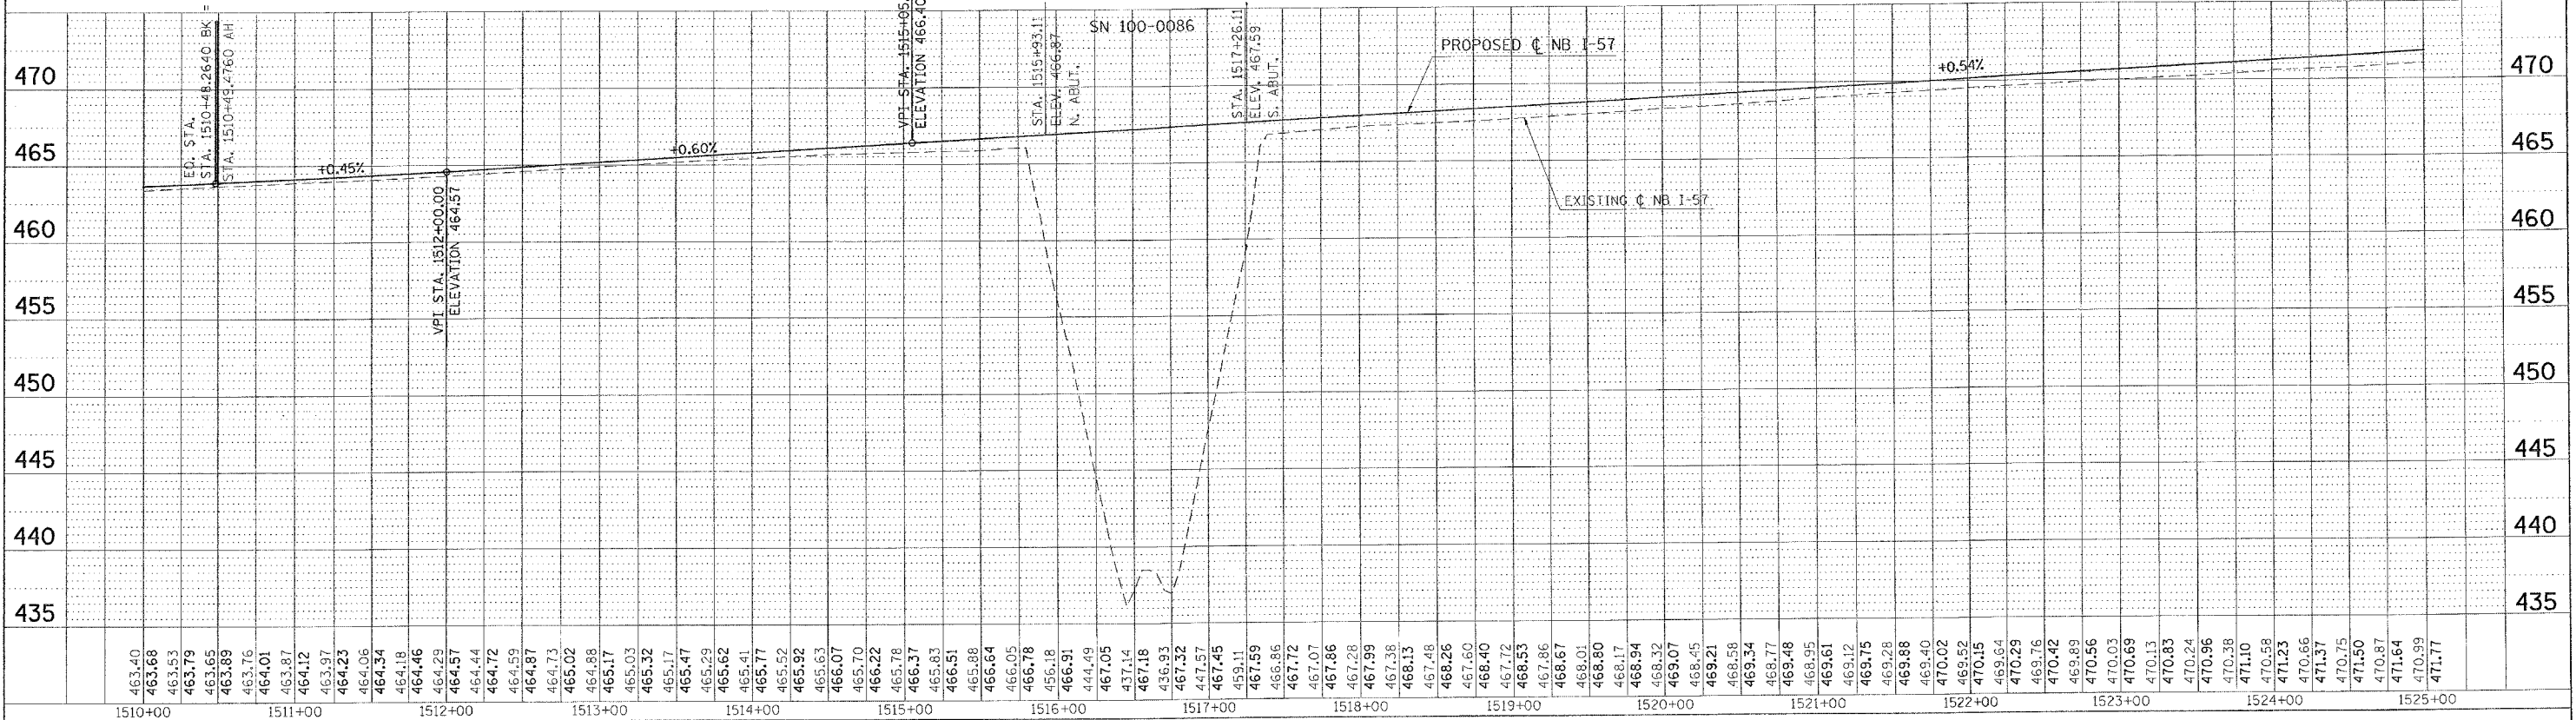

**SOUTHBOUND**

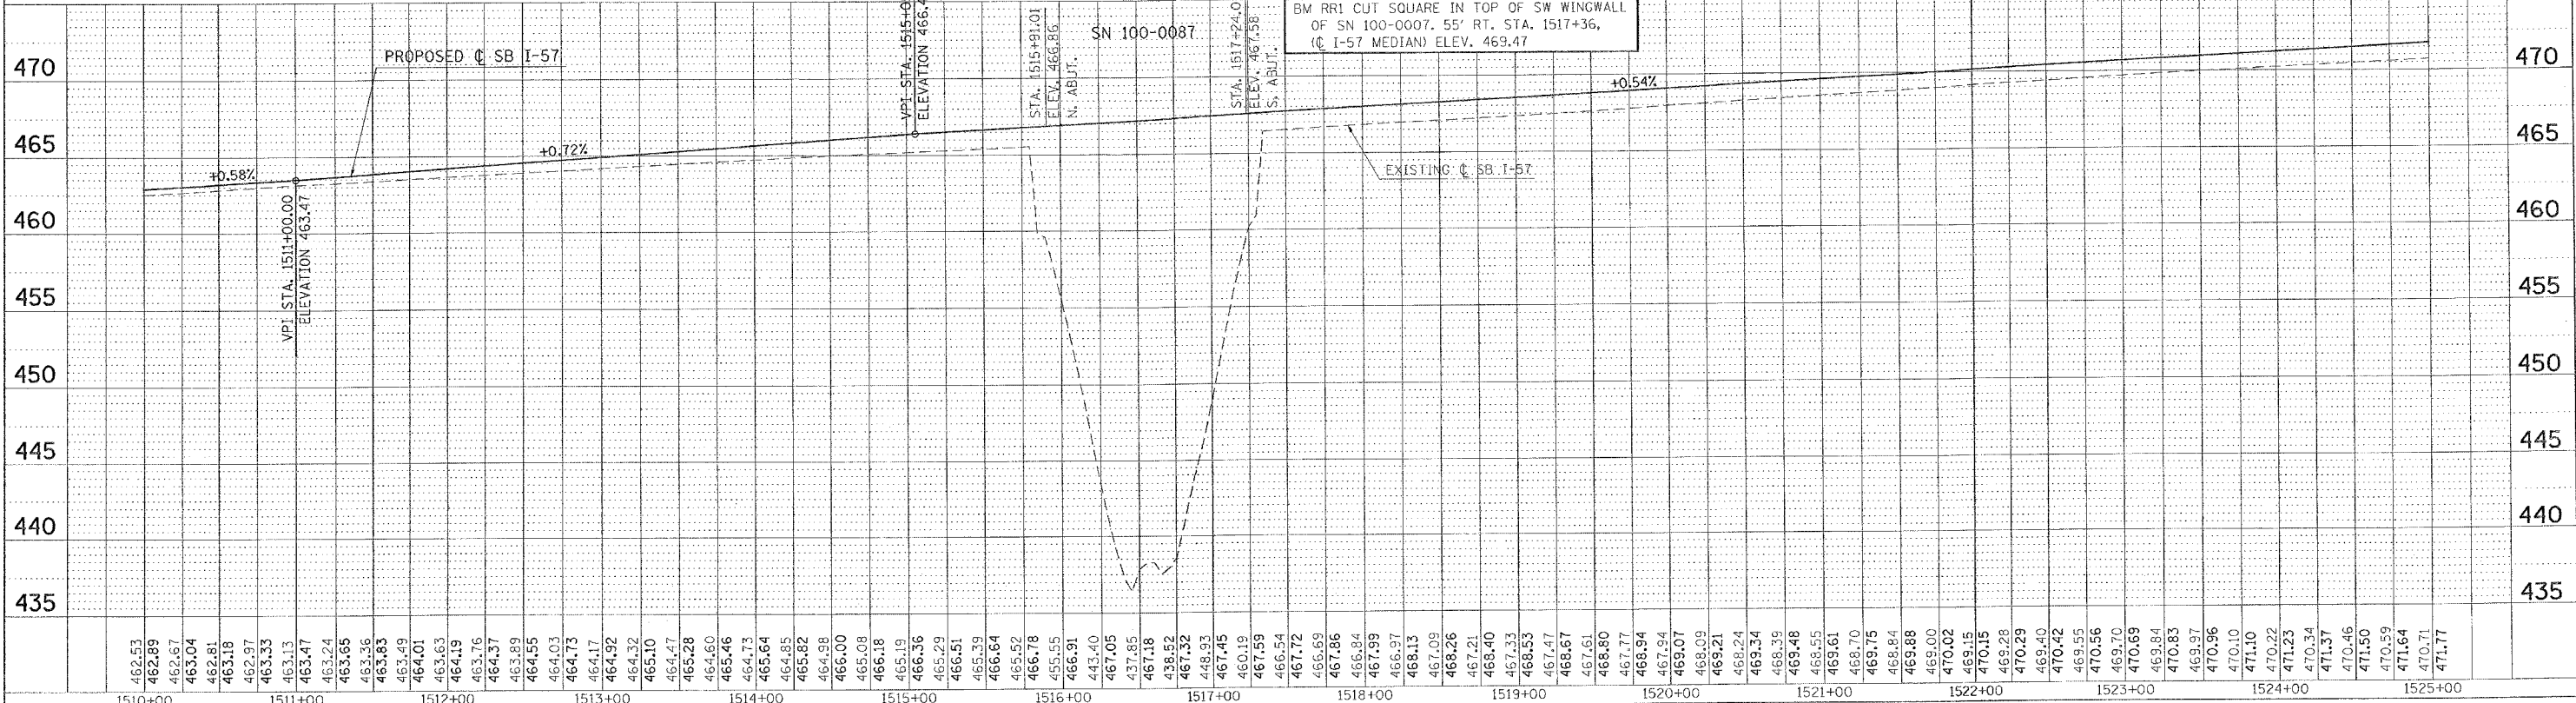

PLAN SURVEYED BY DATE

NOTE BOOK NO. \_\_\_\_\_

RT. OF WAY CHECKED BY \_\_\_\_\_

PAID FILE NAME \_\_\_\_\_

PROFILE SURVEYED BY DATE

NOTE BOOK NO. \_\_\_\_\_

B.M. NOTED BY \_\_\_\_\_

STRUCTURE NOTATION CHKD BY \_\_\_\_\_

P. DATE = 10/27/2006  
 FILE NAME = s:\vpc\pca\98950\98950.dwg  
 PLOT SCALE = 1/8" = 100'-0"  
 USER NAME = hessner