



F.A. RTE.	SECTION	COUNTY	TOTAL SHEETS	SHEET NO.
**	**	WILLIAMSON	917	128

STA. TO STA.

FED. ROAD DIST. NO. ILLINOIS FED. AID PROJECT

* I-57, & OLD IL 13 (FAU 9629)

** (X1-6-2)VB-2,(X1-6)HBK-2

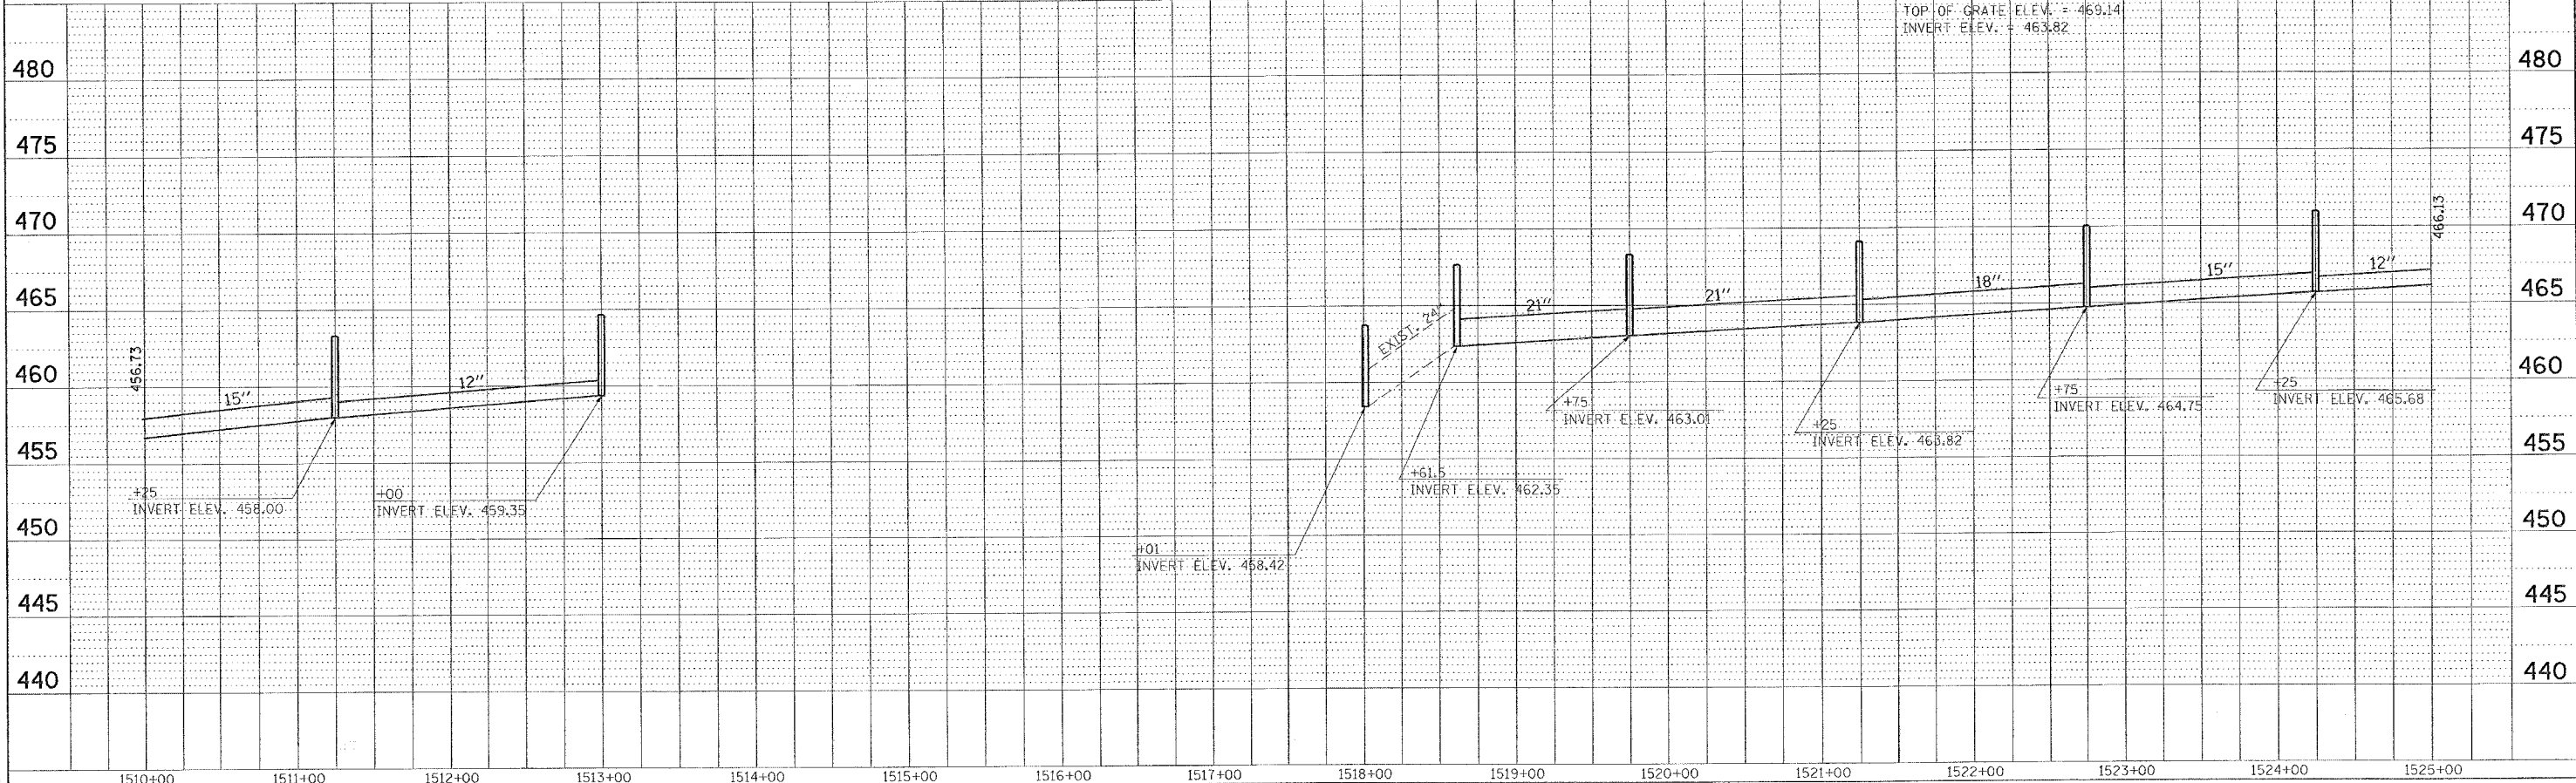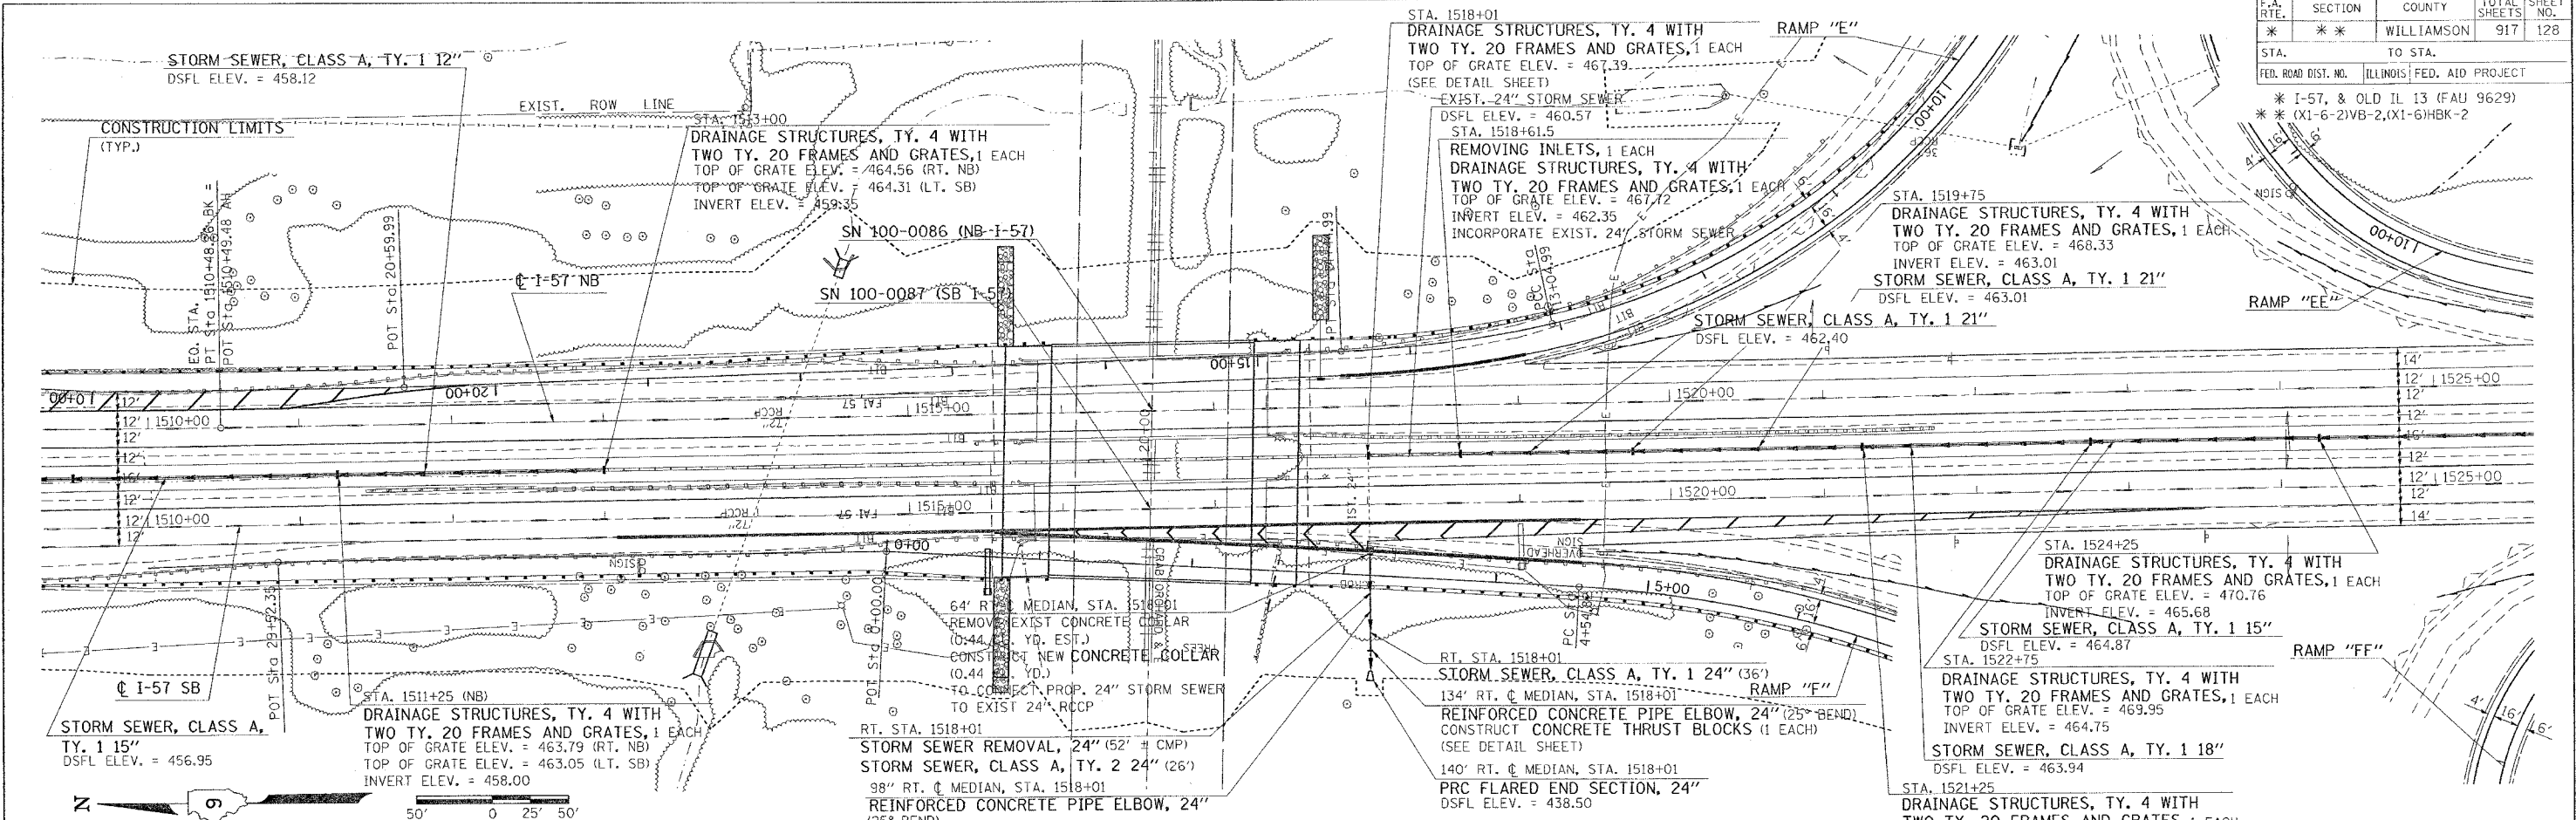

I-57 MEDIAN STORM SEWER - STA. 1510+00 TO STA. 1525+00

PLAN	DATE	BY
SURVEYED		
ALIGNED		
CHECKED		
NOTED		
NO.		

PROFILE	DATE	BY
SURVEYED		
ALIGNED		
CHECKED		
NOTED		
NO.		

PLT DATE = 10/23/2006
 FILE NAME = c:\prow\prow\98950\282\vol13\vol13p128.dgn
 PLOT SCALE = 5/8"=1'-0"
 USER NAME = heden