


F.A. RTE.	SECTION	COUNTY	TOTAL SHEETS	SHEET NO.
*	**	WILLIAMSON	917	132
STA.		TO STA.		
FED. ROAD DIST. NO.		ILLINOIS FED. AID PROJECT		
* I-57, & OLD IL 13 (FAU 9629)				
** (X1-6-2)VB-2,(X1-6)HBK-2				

# DETOUR PLAN: RAMP E, F, AND FF CLOSED

FOR I-57 STAGE 5

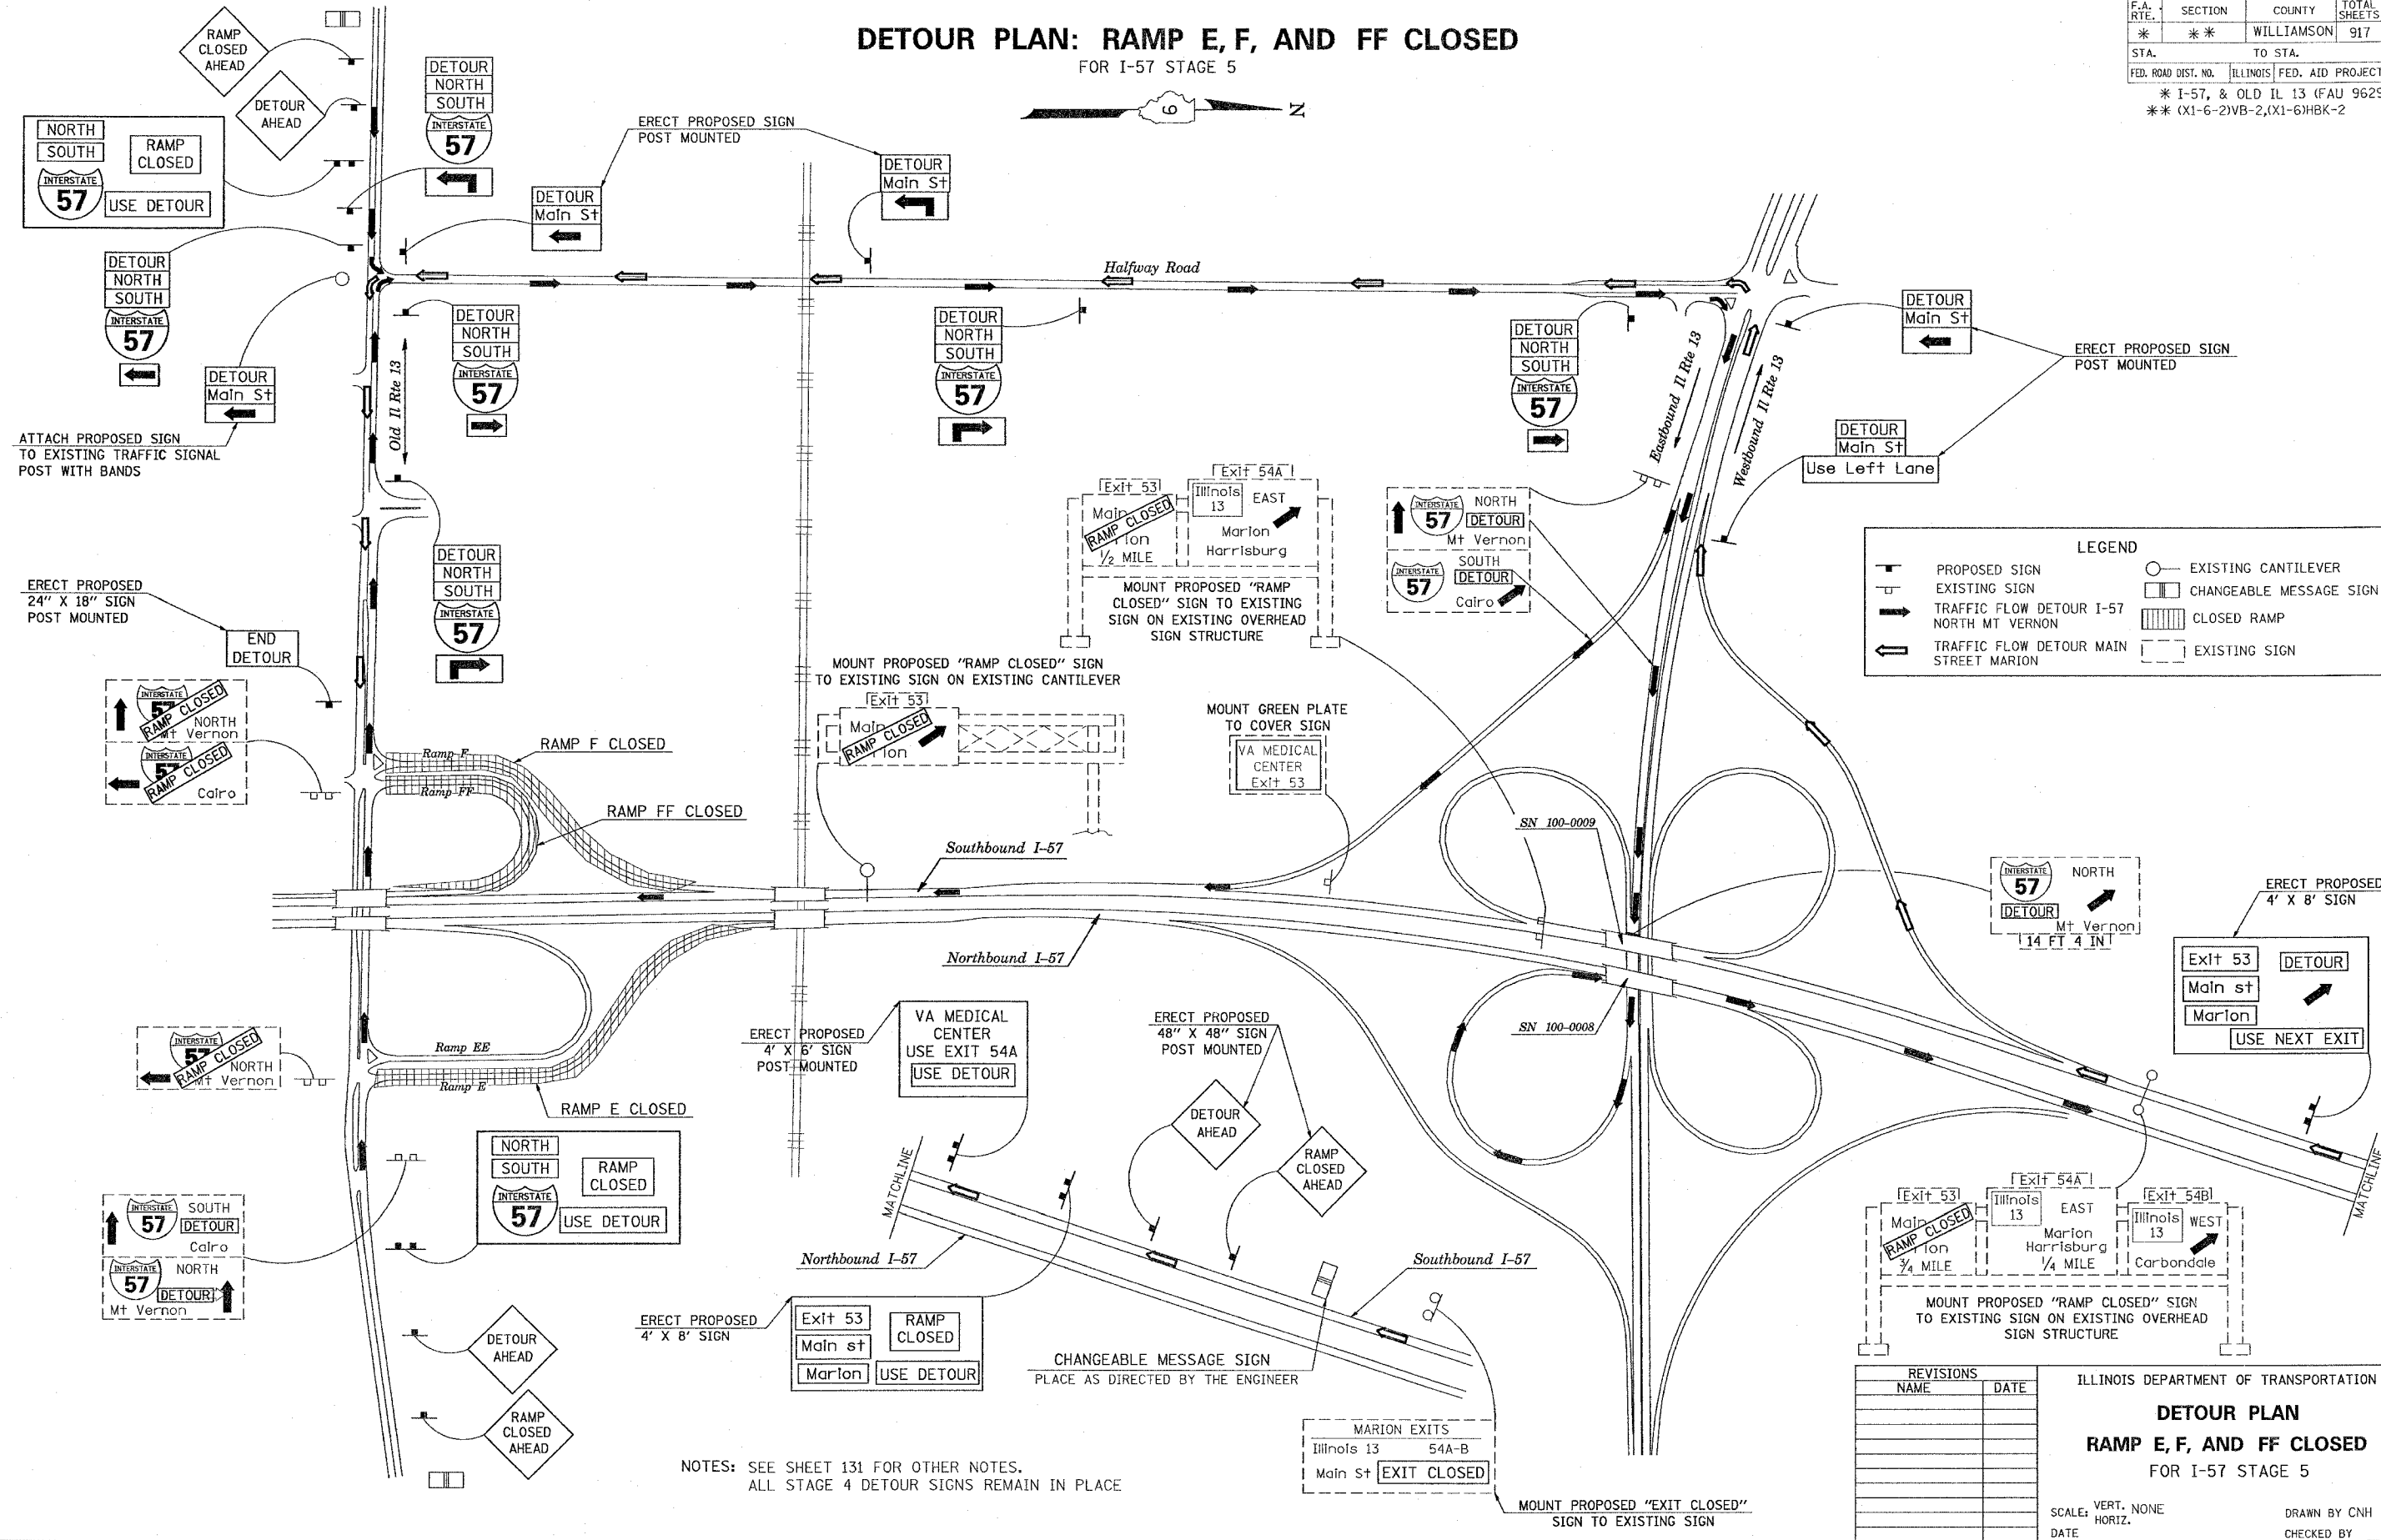

**LEGEND**

	PROPOSED SIGN		EXISTING CANTILEVER
	EXISTING SIGN		CHANGEABLE MESSAGE SIGN
	TRAFFIC FLOW DETOUR I-57 NORTH MT VERNON		CLOSED RAMP
	TRAFFIC FLOW DETOUR MAIN STREET MARION		EXISTING SIGN

**REVISIONS**

NAME	DATE

ILLINOIS DEPARTMENT OF TRANSPORTATION

## DETOUR PLAN

### RAMP E, F, AND FF CLOSED

FOR I-57 STAGE 5

SCALE: VERT. NONE  
HORIZ. DATE

DRAWN BY CNH  
CHECKED BY

NOTES: SEE SHEET 131 FOR OTHER NOTES.  
ALL STAGE 4 DETOUR SIGNS REMAIN IN PLACE

PLOT DATE = 12/8/2006  
 PLOT TIME = 10:00 AM  
 PLOT SIZE = 11x17  
 USER NAME = hheaden