

CONTRACT NO. 98950


F.A. RTE.	SECTION	COUNTY	TOTAL SHEETS	SHEET NO.
*	*	WILLIAMSON	917	137

STA. TO STA.
 FED. ROAD DIST. NO. ILLINOIS FED. AID PROJECT
 * I-57, & OLD IL 13 (FAU 9629)
 ** (X1-6-2)VB-2,(X1-6)HBK-2



LEGEND

- SHOULDER REMOVAL
- PAVEMENT REMOVAL
- TEMPORARY CONCRETE BARRIER
- TYPE II BARRICADE
- IMPACT ATTENUATORS, TEMPORARY SPBGR, TYPE A

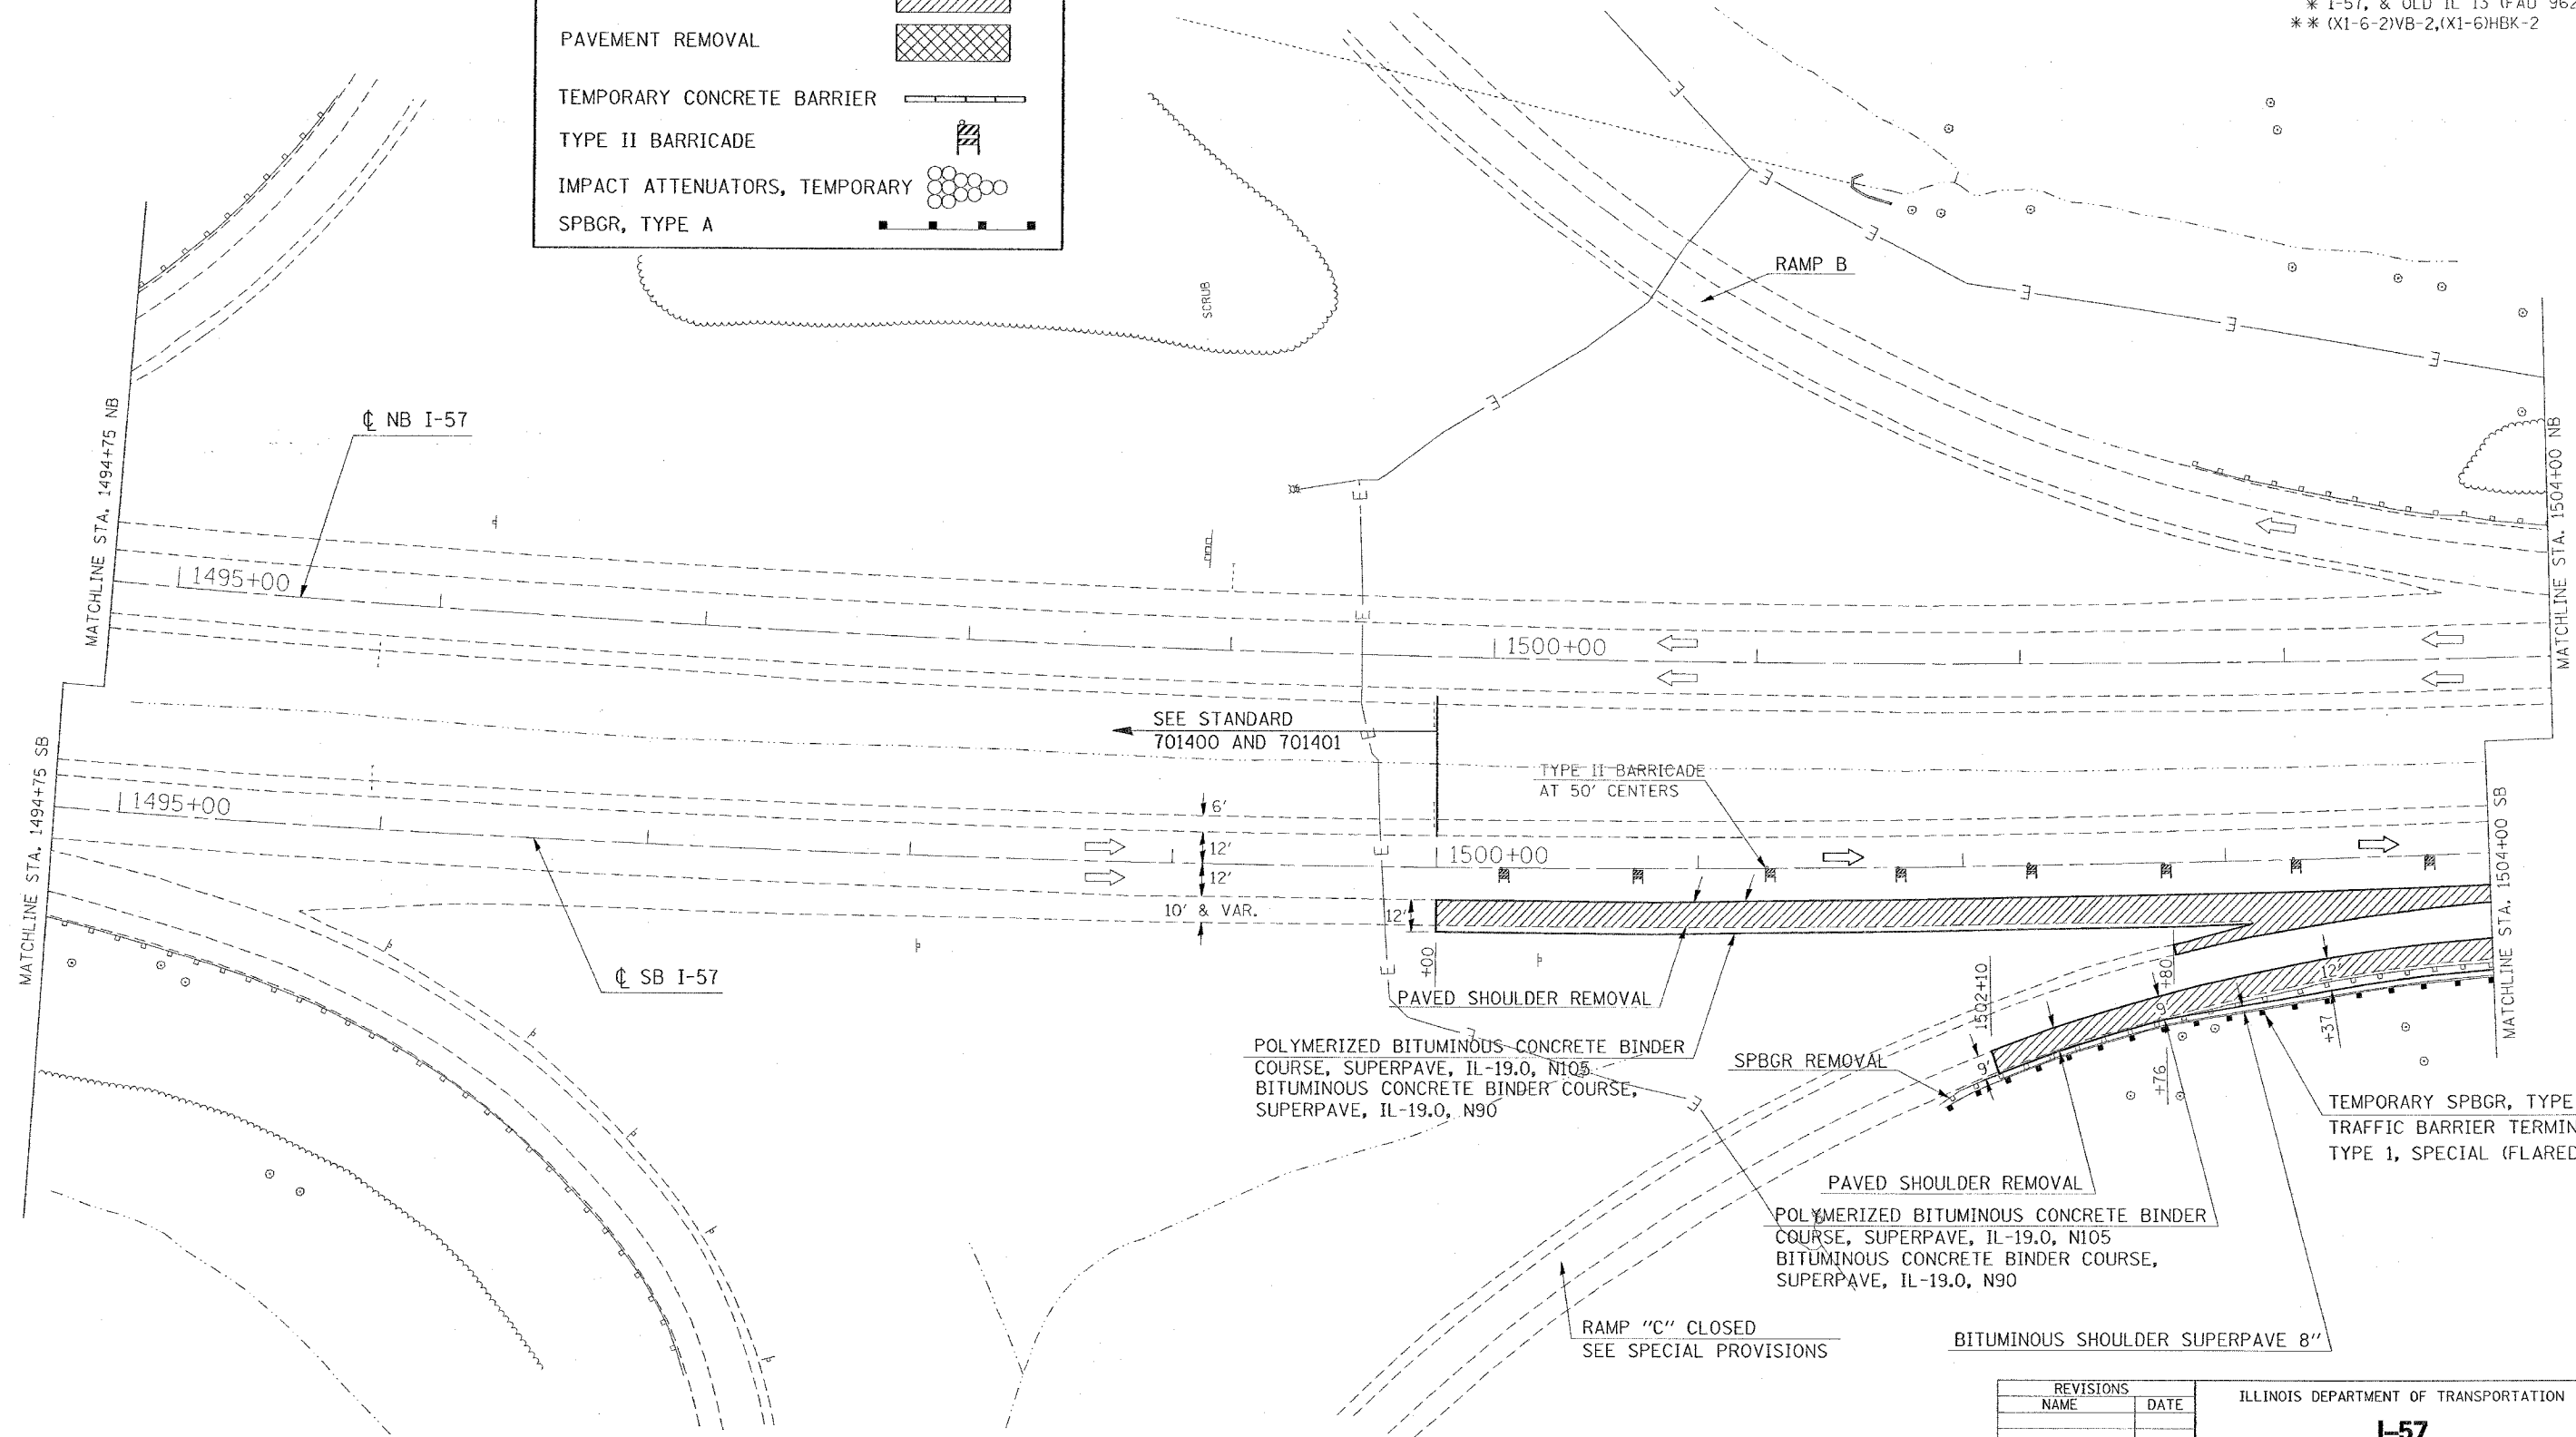

DATE = 10/10/2006
 PLOT SCALE = 30.0000
 USER NAME = heddin

REVISIONS	
NAME	DATE

ILLINOIS DEPARTMENT OF TRANSPORTATION

I-57

STAGE 1

STA. 1494+75 TO STA. 1504+00

SHEET 4 OF 10

SCALE: VERT. APPROX. 30
 HORIZ. DATE
 DRAWN BY CNH
 CHECKED BY