


F.A. RTE.	SECTION	COUNTY	TOTAL SHEETS	SHEET NO.
*	**	WILLIAMSON	917	138
STA.		TO STA.		
FED. ROAD DIST. NO.		ILLINOIS FED. AID PROJECT		

* I-57, & OLD IL 13 (FAU 9629)
 ** (X1-6-2)VB-2,(X1-6)HBK-2

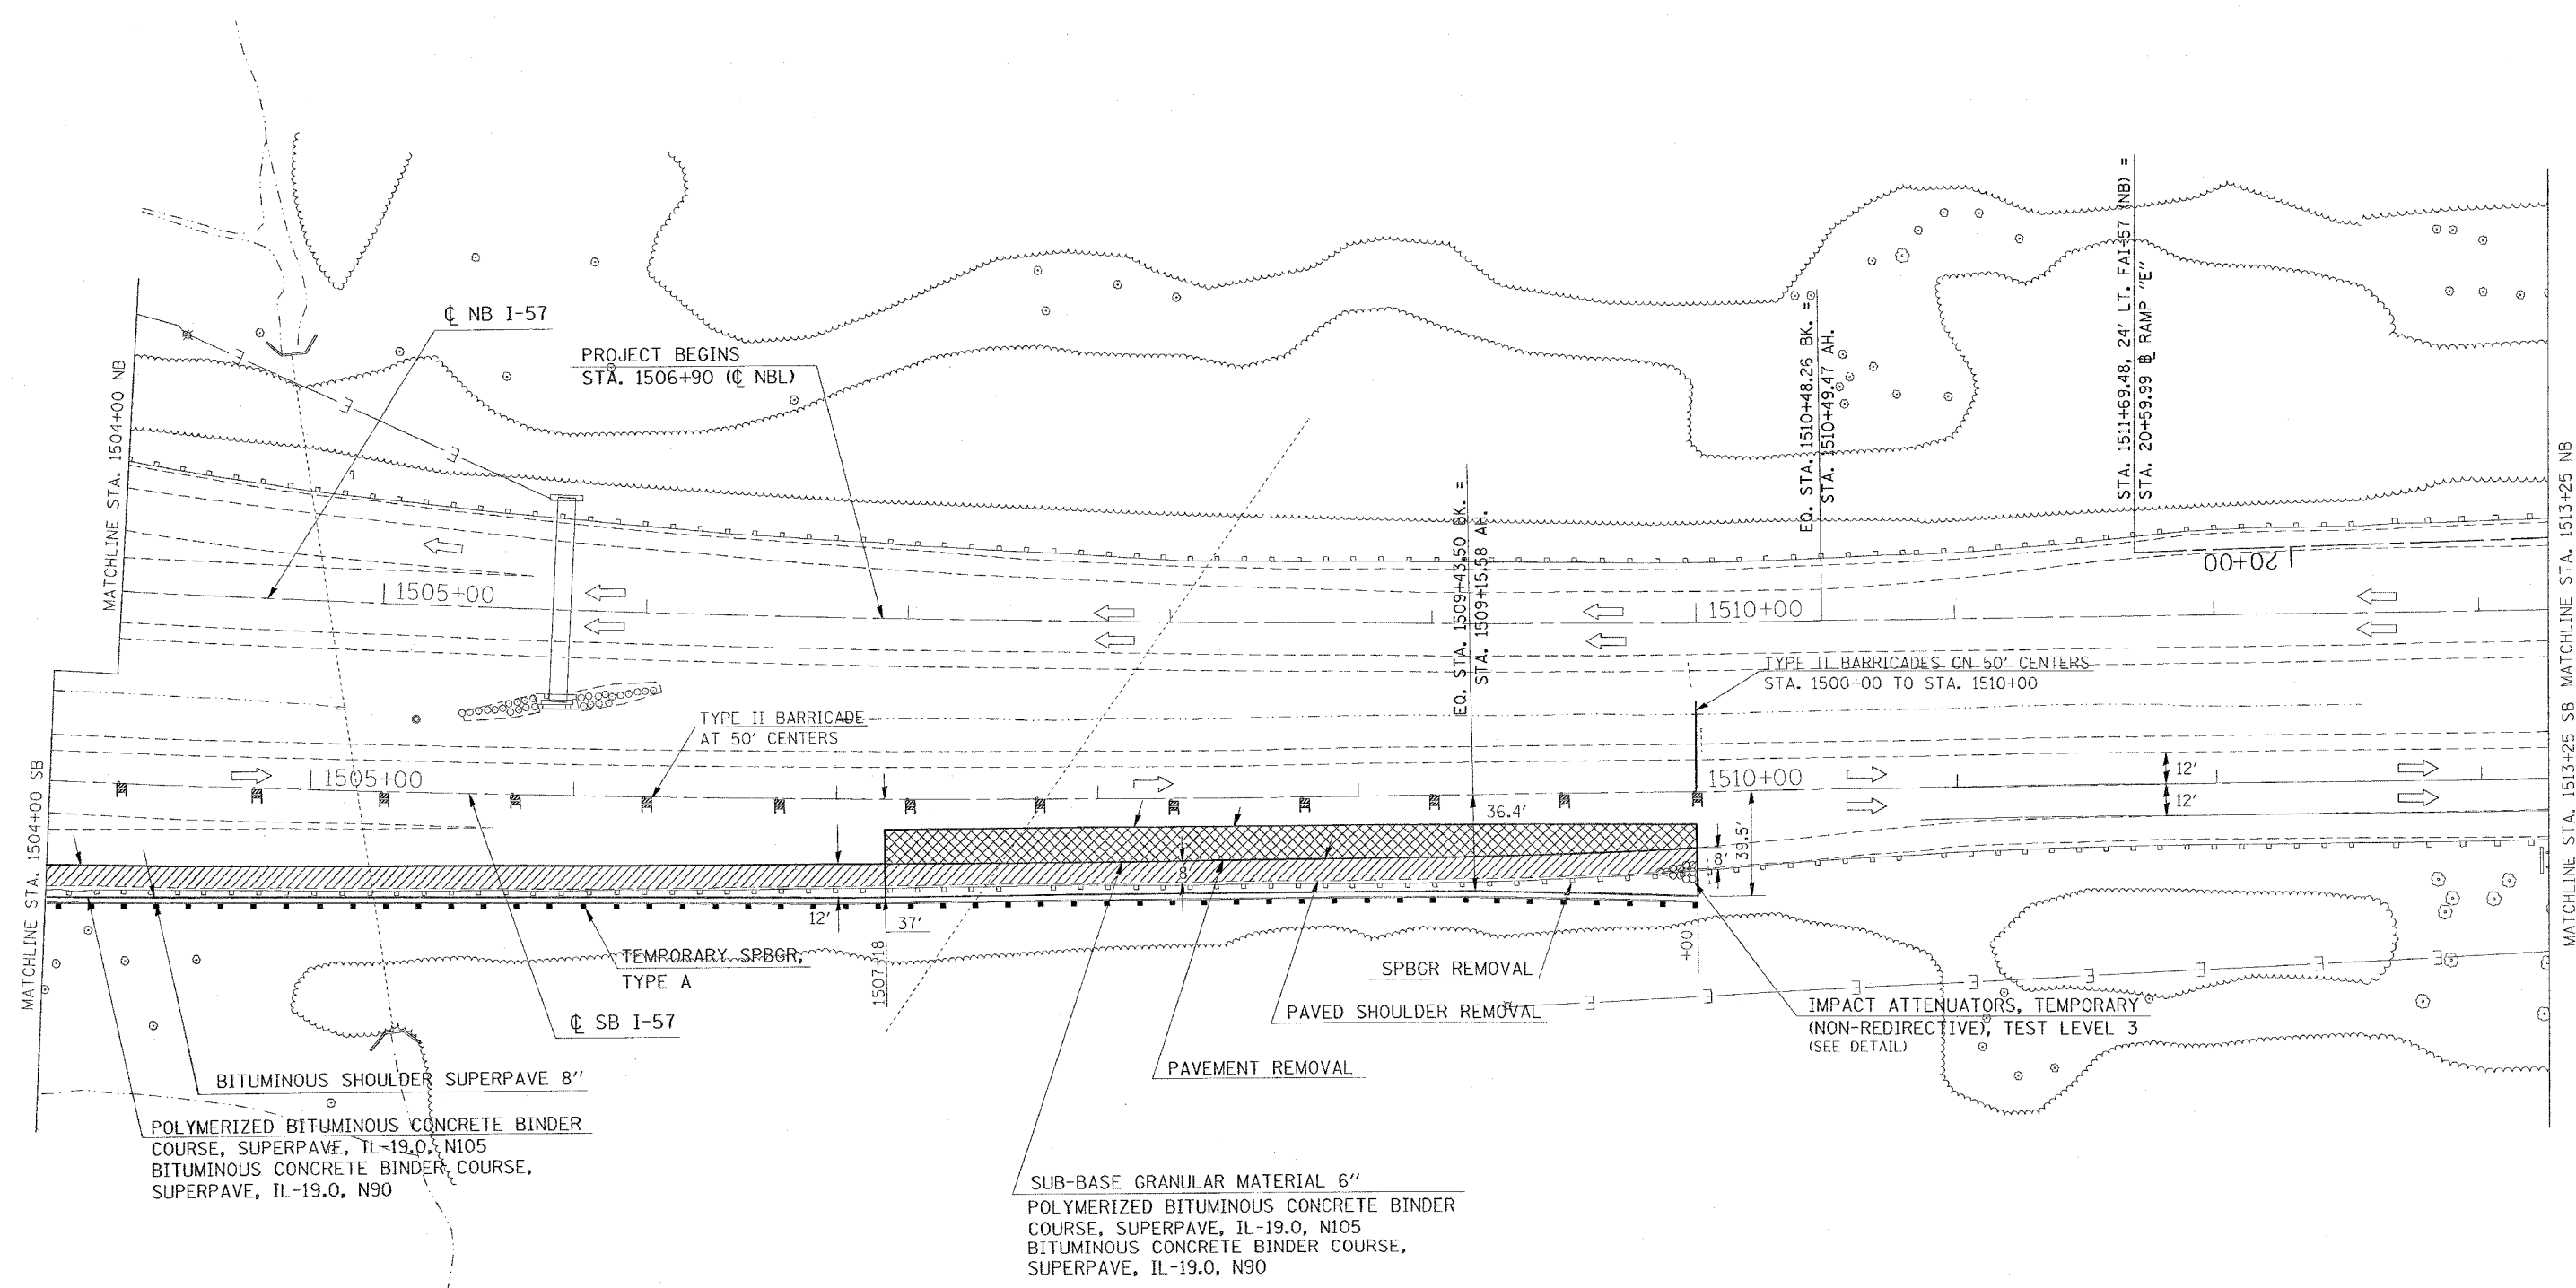

PLOT DATE = 10/10/2006
 FILE NAME = c:\pvc\cct3\98282\old\13\13.dgn
 PLOT SCALE = 30.0000 / IN.
 USER NAME = hudson

REVISIONS	
NAME	DATE

ILLINOIS DEPARTMENT OF TRANSPORTATION

FAI-57

STAGE 1

STA. 1504+00 TO STA. 1513+25

SHEET 5 OF 10

SCALE: VERT. APPROX. 30
 DATE: DRAWN BY: CHECKED BY: