


CONTRACT NO. 98950

F.A. RTE.	SECTION	COUNTY	TOTAL SHEETS	SHEET NO.
*	*	WILLIAMSON	917	139

STA. TO STA.

FED. ROAD DIST. NO. ILLINOIS FED. AID PROJECT

\* I-57, & OLD IL 13 (FAU 9629)  
 \*\* (X1-6-2)VB-2,(X1-6)HBK-2

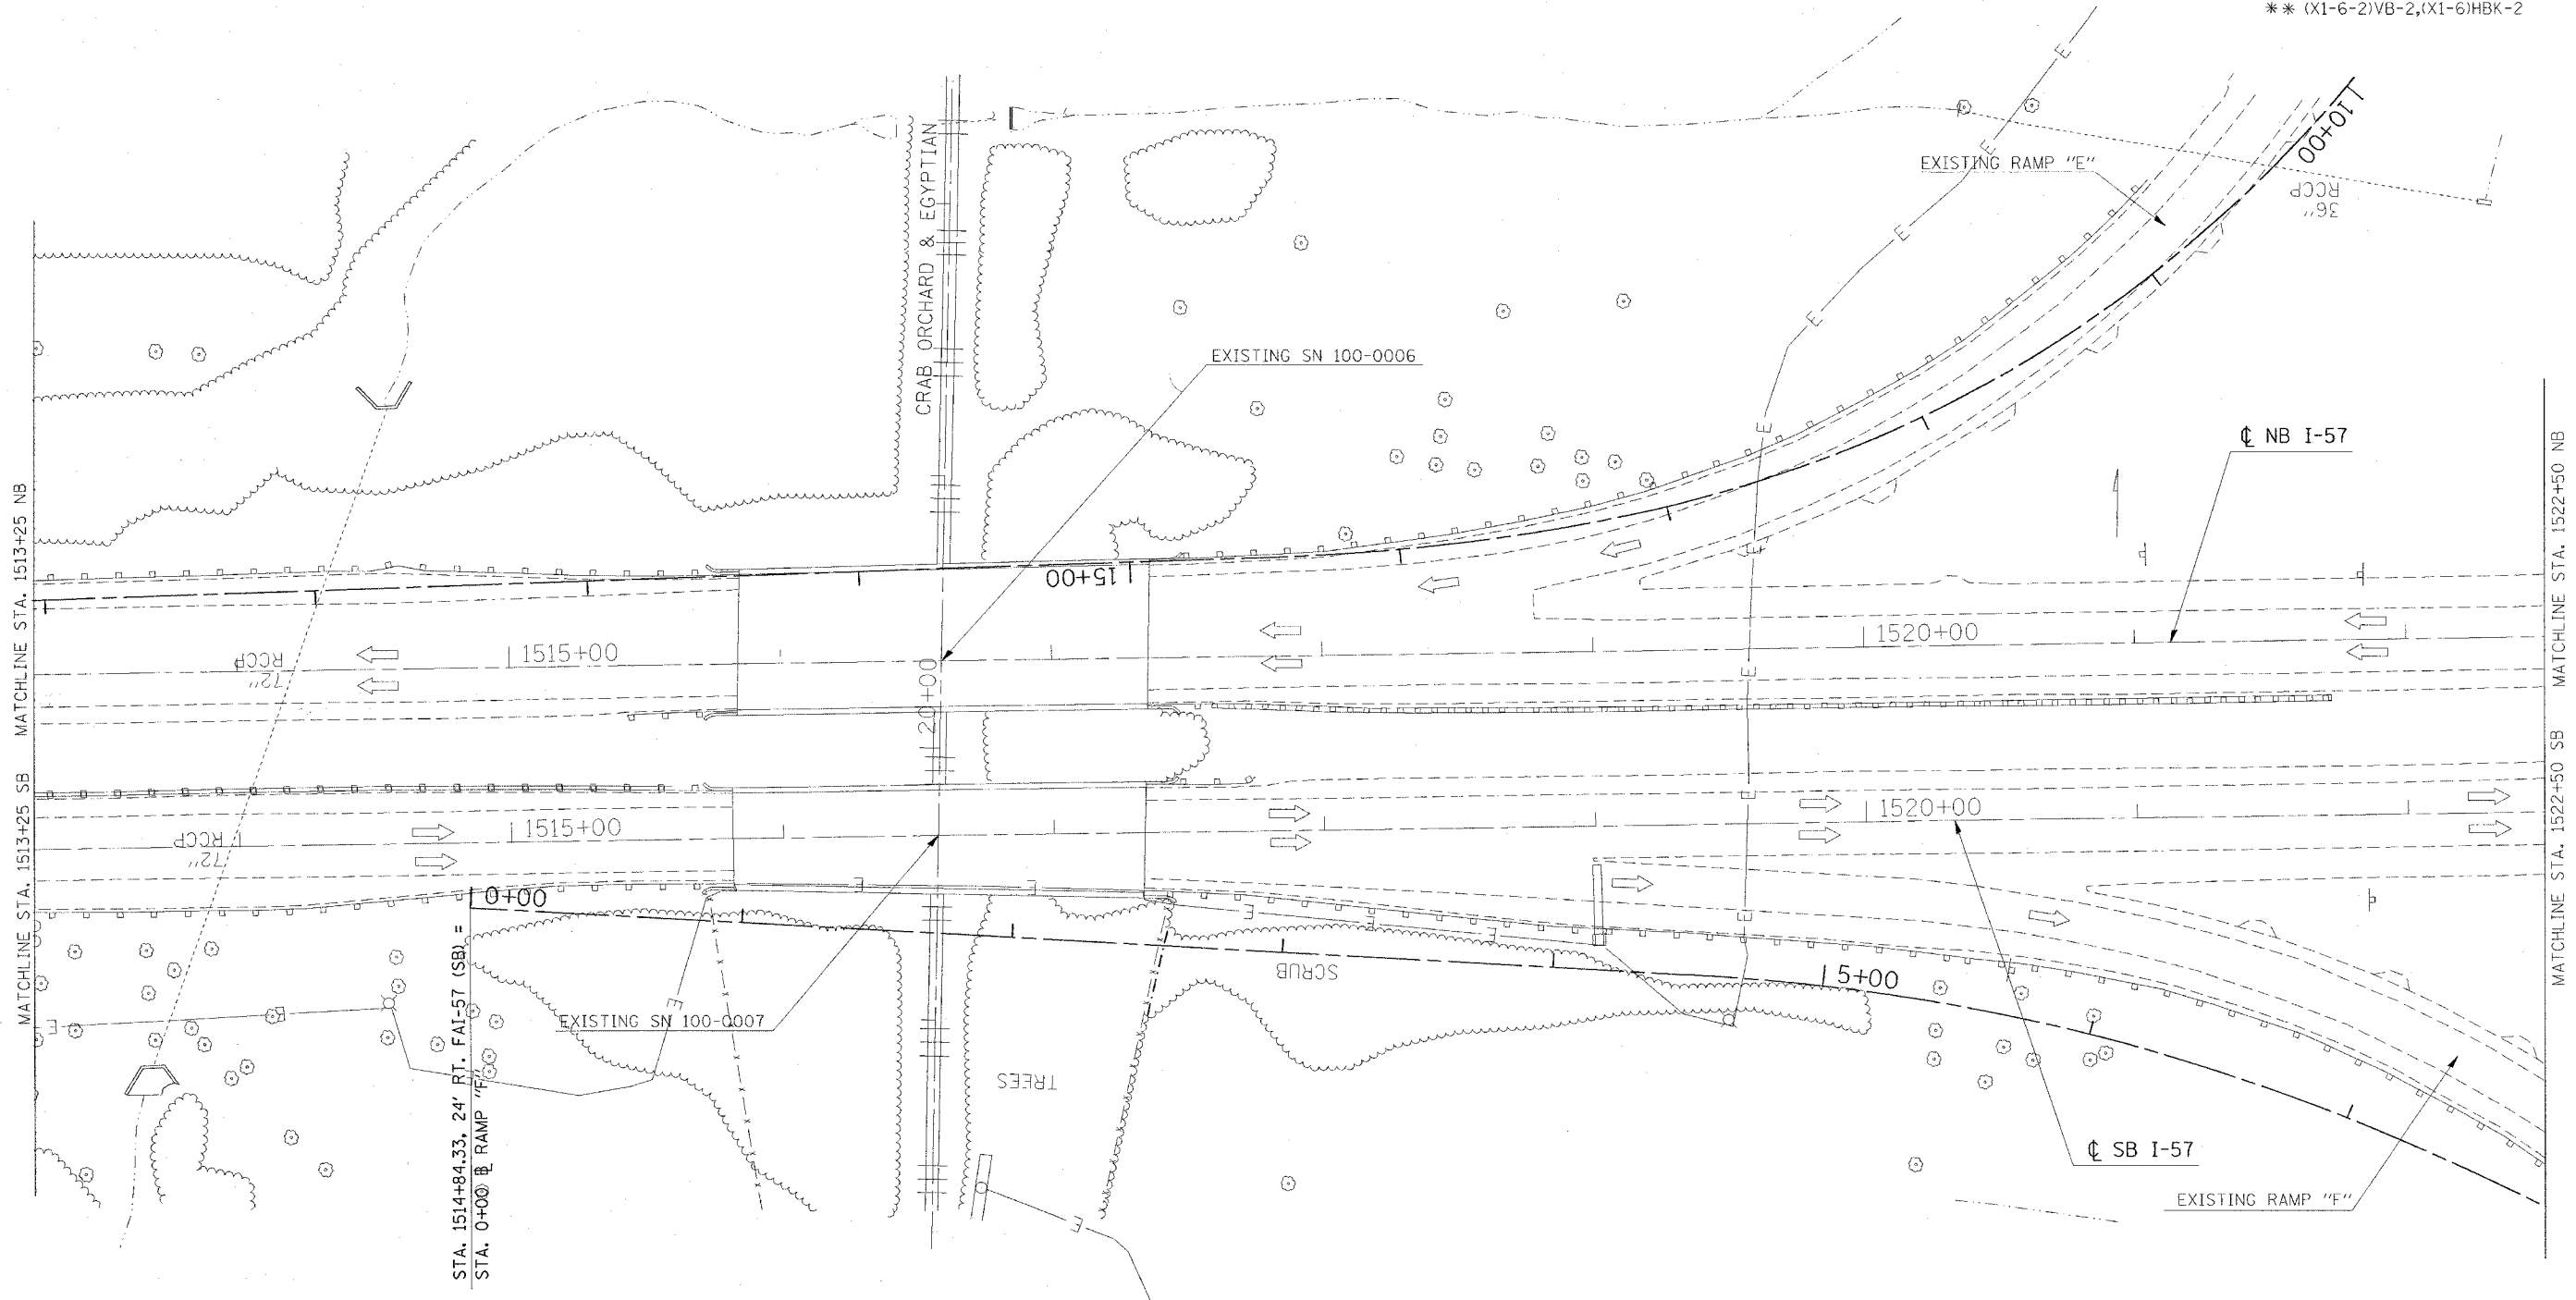

STA. 1514+84.33, 24' RT. FAI-57 (SB) =  
 STA. 0+00 RAMP "F"

REVISIONS	
NAME	DATE

ILLINOIS DEPARTMENT OF TRANSPORTATION  
**FAI-57**  
**STAGE 1**  
**STA. 1513+25 TO STA. 1522+50**  
**SHEET 6 OF 10**  
 SCALE: VERT. APPROX. 30  
 DATE \_\_\_\_\_ DRAWN BY CNH  
 CHECKED BY \_\_\_\_\_

PLOT DATE = 11/17/2006  
 FILE NAME = c:\projects\982802\plot13-57.rtg\stage1.dgn  
 PLOT SCALE = 30.0000 / 1" = 1'-0"  
 USER NAME = hreson