




CONTRACT NO. 98950

F.A. RTE.	SECTION	COUNTY	TOTAL SHEETS	SHEET NO.
*	**	WILLIAMSON	917	141
STA. TO STA.				
FED. ROAD DIST. NO.	ILLINOIS	FED. AID PROJECT		
* I-57, & OLD IL 13 (FAU 9629)				
** (X1-6-2)VB-2,(X1-6)HBK-2				

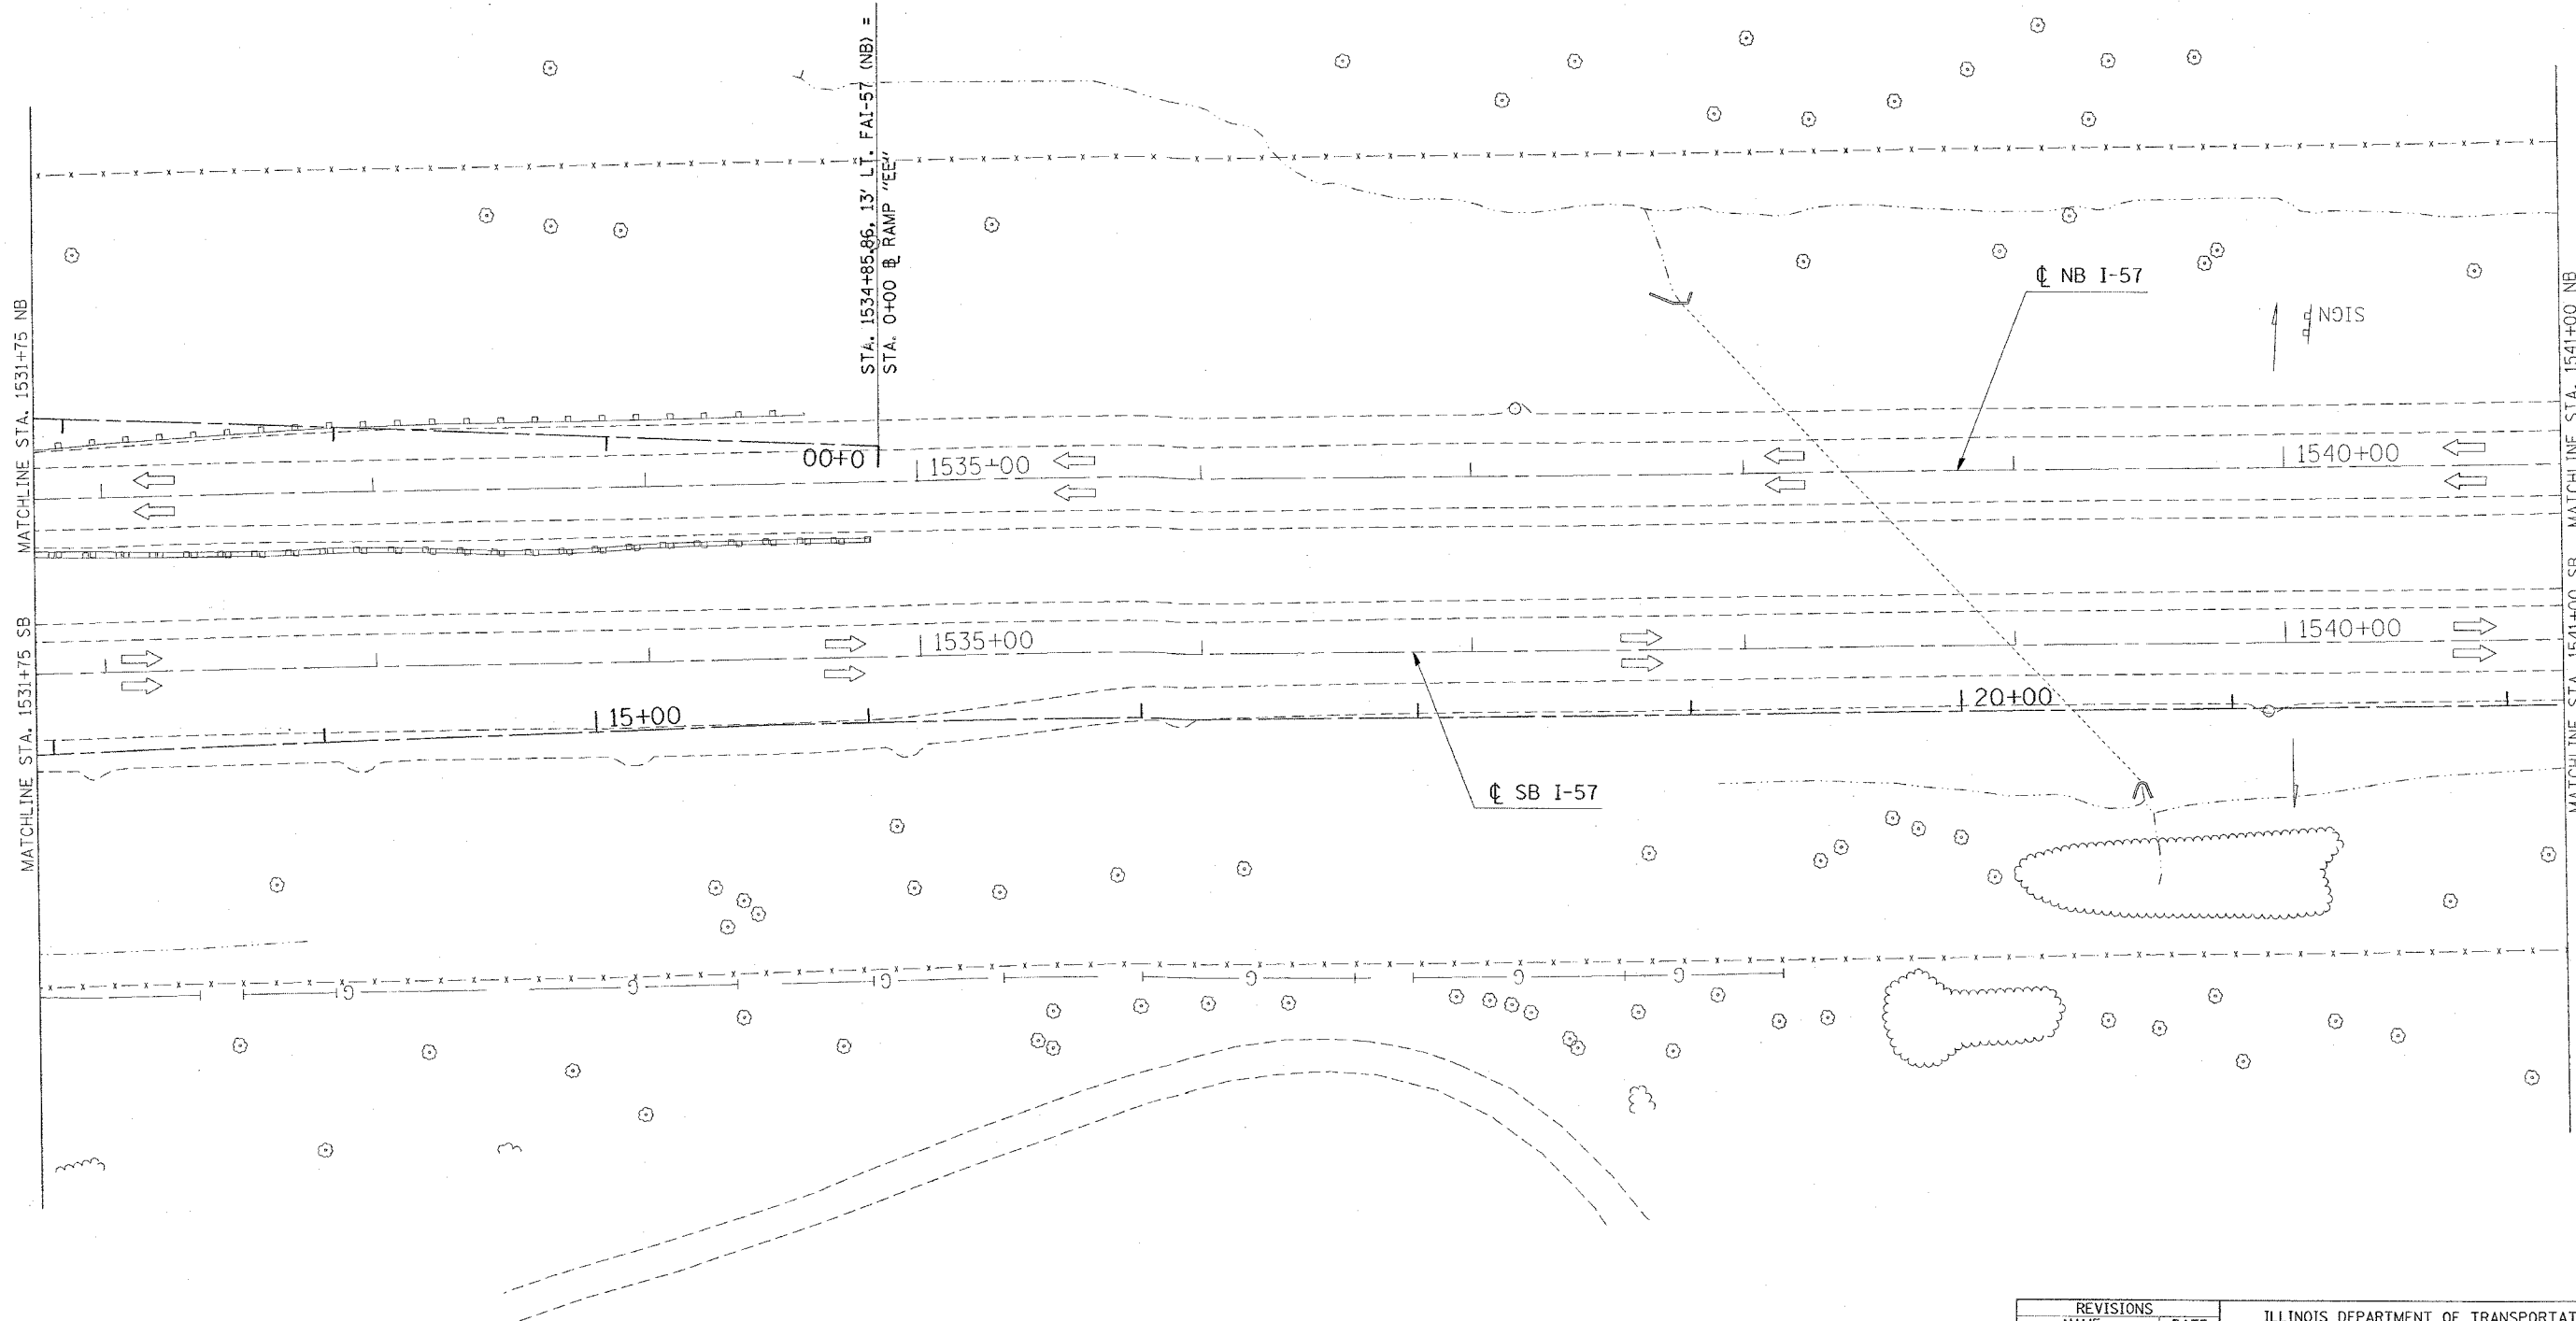

STA. 1534+85-86, 13' L.I. FAI-57 (NB) =
STA. 0+00 @ RAMP "EE"

☐ NB I-57

☐ SB I-57

ILLINOIS

MATCHLINE STA. 1541+00 NB
MATCHLINE STA. 1541+00 SB

MATCHLINE STA. 1531+75 NB
MATCHLINE STA. 1531+75 SB

REVISIONS	
NAME	DATE

ILLINOIS DEPARTMENT OF TRANSPORTATION
FAI-57
STAGE 1
STA. 1531+75 TO STA. 1541+00
SHEET 8 OF 10

SCALE: VERT. APPROX. 30
HORIZ. DATE

DRAWN BY CNH
CHECKED BY

PLOT DATE = 10/10/2008
FILE NAME = c:\projects\98950\1531+75\stage1B-2.dgn
PLOT SCALE = 30.0000 / IN.
USER NAME = heddin