
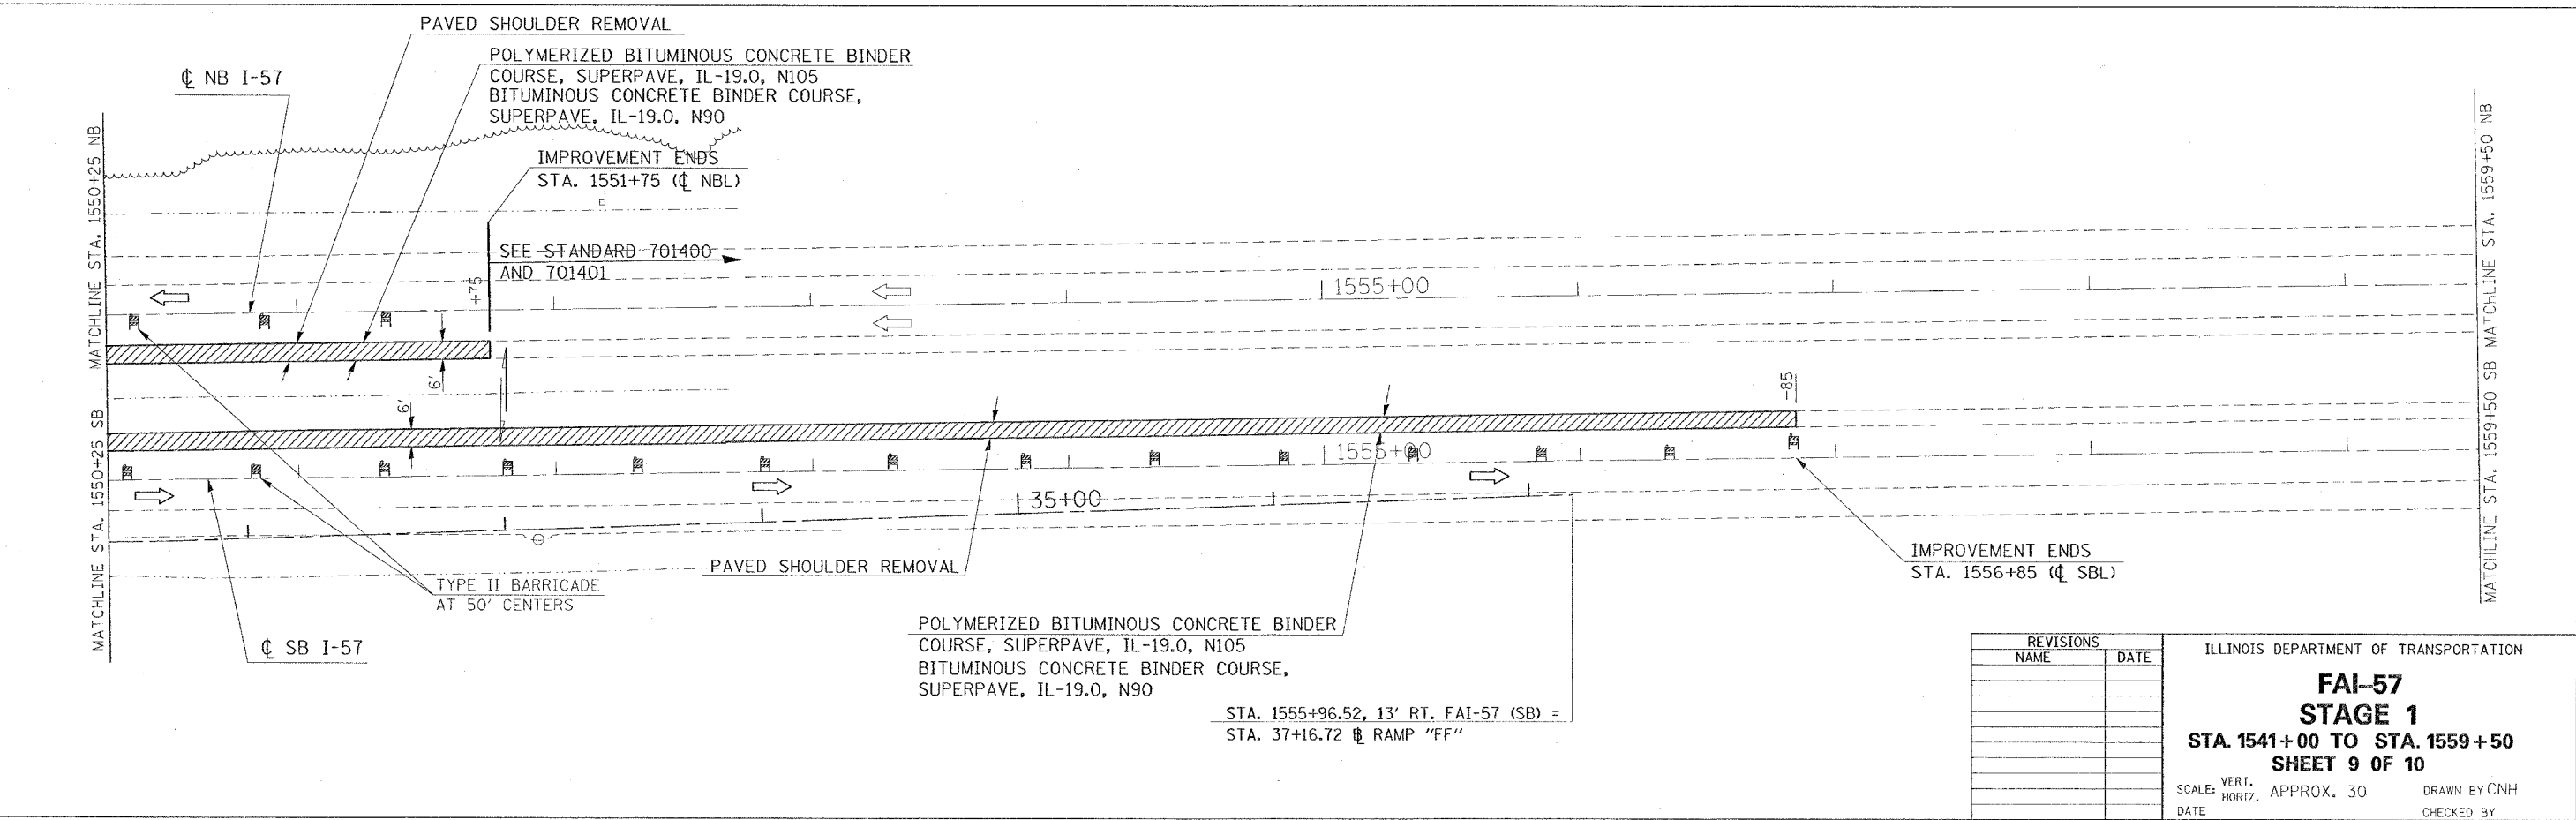


CONTRACT NO. 98950

F.A. RTE.	SECTION	COUNTY	TOTAL SHEETS	SHEET NO.
*	*	WILLIAMSON	917	142

STA. TO STA.  
 FED. ROAD DIST. NO. ILLINOIS FED. AID PROJECT  
 \* I-57, & OLD IL 13 (FAU 9629)  
 \*\* (X1-6-2)VB-2, (X1-6)HBK-2

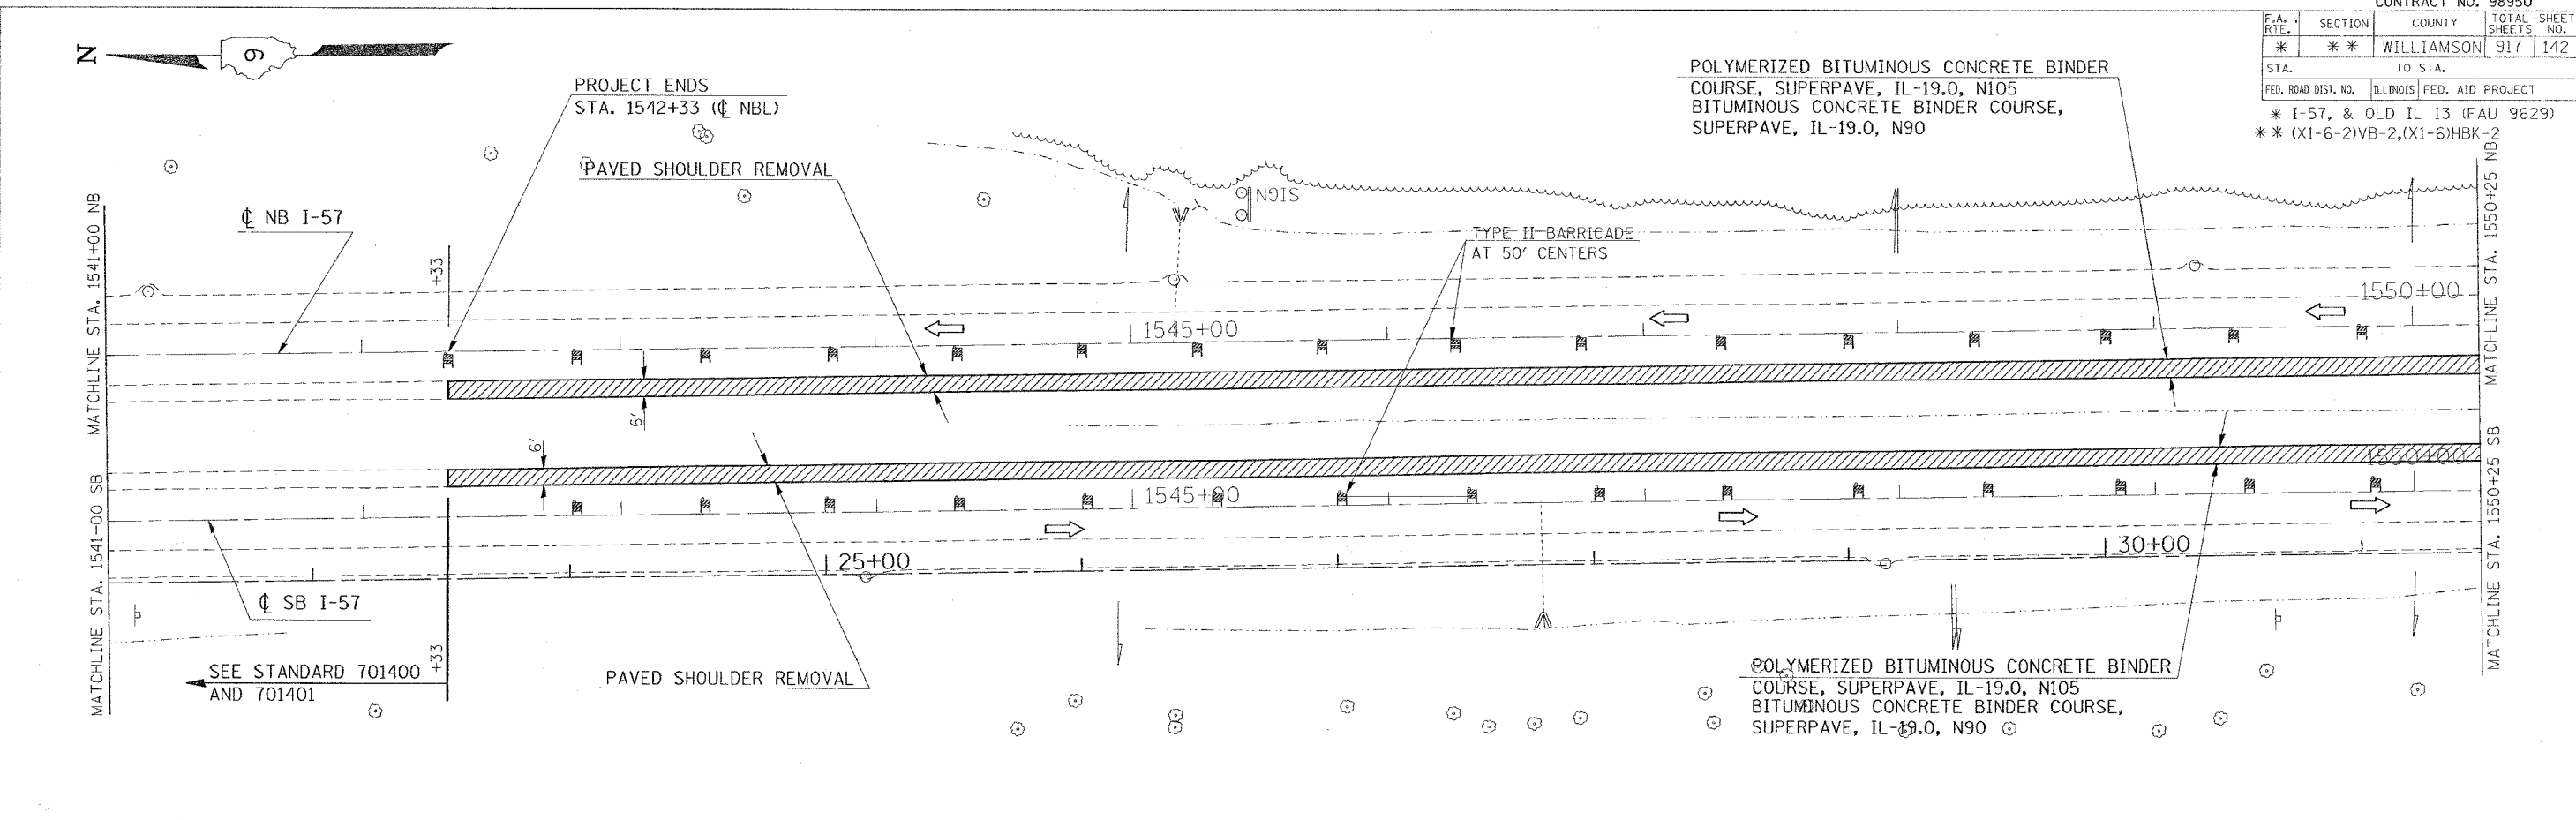

PLOT DATE = 10/10/2005  
 FILE NAME = c:\p\c\j\p\98950\1541-1559\stage1b-2.dgn  
 PLOT SCALE = 3/16" = 1' / IN.  
 USER NAME = harsdon

REVISIONS	
NAME	DATE

ILLINOIS DEPARTMENT OF TRANSPORTATION

**FAI-57**  
**STAGE 1**  
**STA. 1541+00 TO STA. 1559+50**  
**SHEET 9 OF 10**

SCALE: VERT. APPROX. 30  
 HORIZ. APPROX. 30  
 DATE \_\_\_\_\_ DRAWN BY CNH  
 CHECKED BY \_\_\_\_\_