
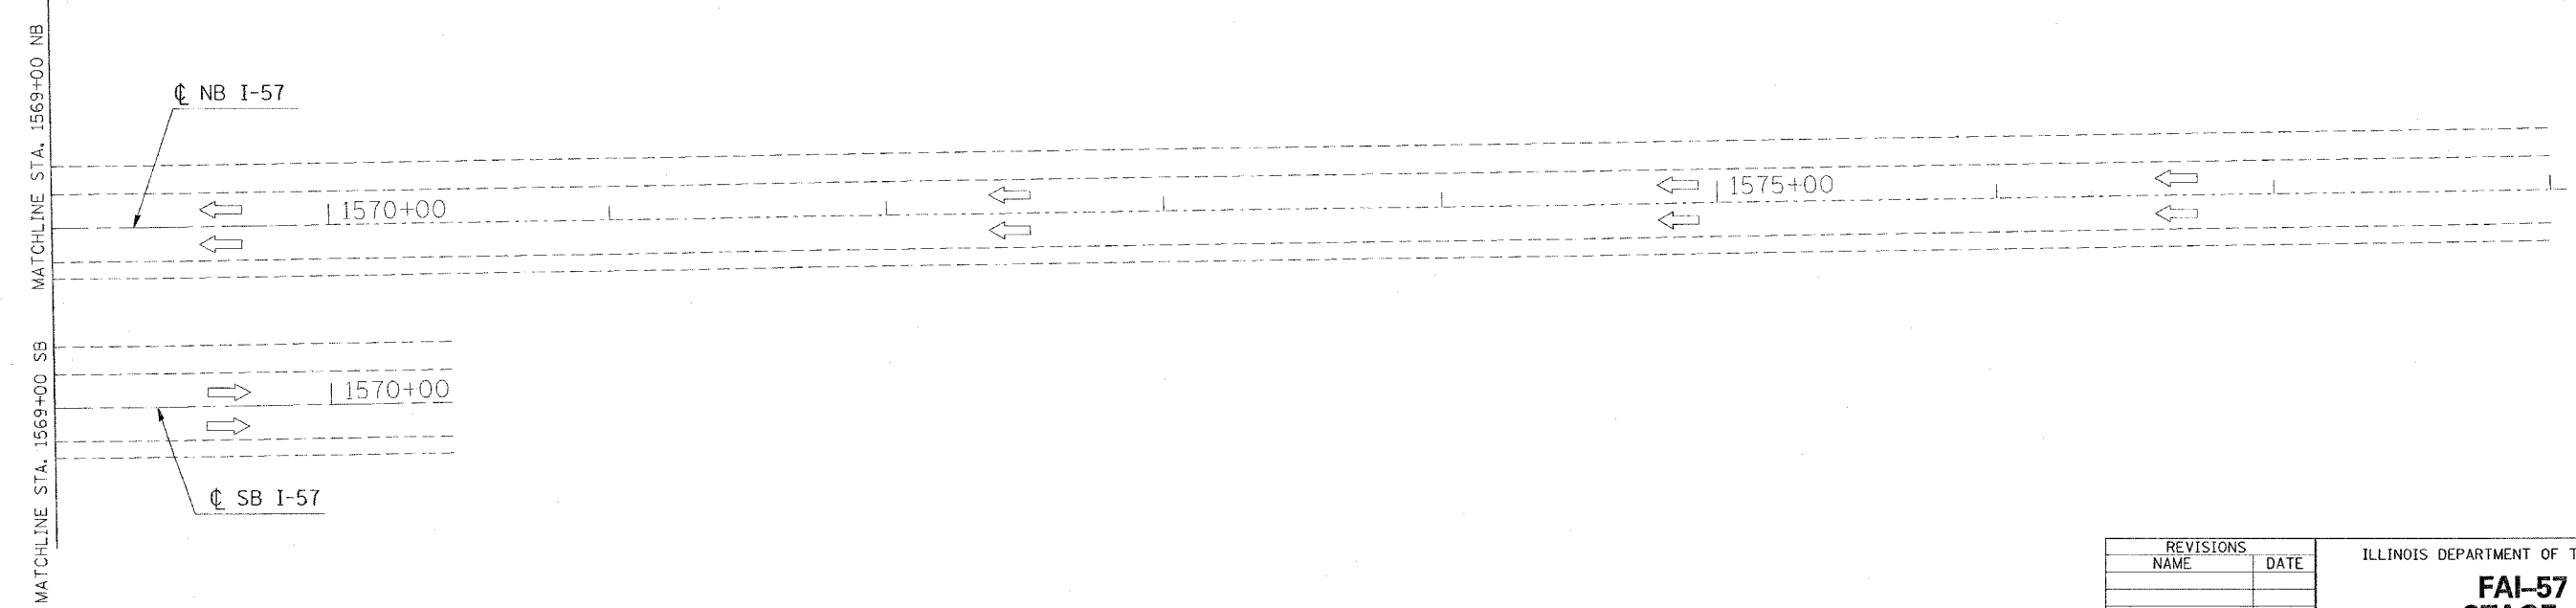


CONTRACT NO. 98950

F.A. RTE.	SECTION	COUNTY	TOTAL SHEETS	SHEET NO.
*	*	WILLIAMSON	917	143
STA.	TO STA.			
FED. ROAD DIST. NO.	ILLINOIS	FED. AID PROJECT		

* I-57, & OLD IL 13 (FAU 9629)
** (X1-6-2)VB-2,(X1-6)HBK-2

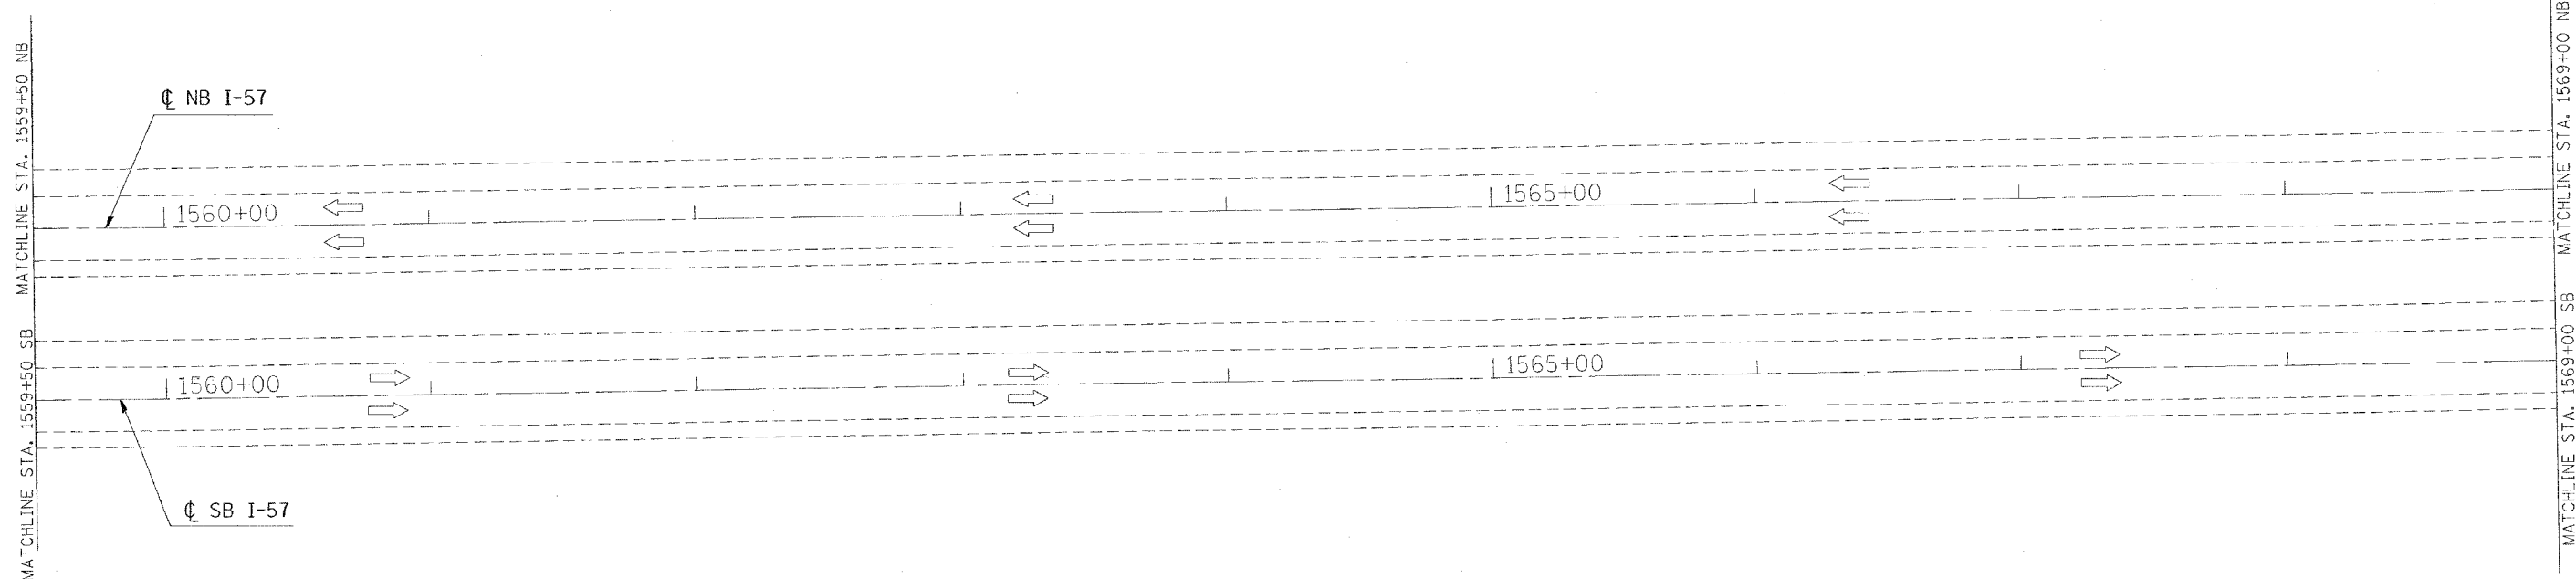

PLT DATE = 10/18/2008
FILE NAME = c:\pvc\pvc\022802\01013157\stage10-2.dgn
PLOT SCALE = 30.0000 / IN.
USER NAME = rosen



REVISIONS	
NAME	DATE

ILLINOIS DEPARTMENT OF TRANSPORTATION

FAI-57
STAGE 1
STA. 1559+50 TO STA. 1578+00
SHEET 10 OF 10

SCALE: VERT. APPROX. 30
DATE HORIZ. DRAWN BY CNH
CHECKED BY