

CONTRACT NO. 98950

F.A. RTE.	SECTION	COUNTY	TOTAL SHEETS	SHEET NO.
*	*	WILLIAMSON	917	182

STA. TO STA.

FED. ROAD DIST. NO. ILLINOIS FED. AID PROJECT

\* I-57, & OLD IL 13 (FAU 9629)

\*\* (X1-6-2)VB-2,(X1-6)HBK-2




SUB-BASE GRANULAR MATERIAL 6"  
 POLYMERIZED BITUMINOUS CONCRETE BINDER  
 COURSE, SUPERPAVE, IL-19.0, N105  
 BITUMINOUS CONCRETE BINDER COURSE,  
 SUPERPAVE, IL-19.0, N90

STA. 1511+69.48, 24' LT. FAI-57 (NB) =  
 STA. 20+59.99 RAMP "E"

EQ. STA. 1510+48.26 BK. =  
 STA. 1510+49.47 AH.

EQ. STA. 1509+43.50 BK. =  
 STA. 1509+15.58 AH.

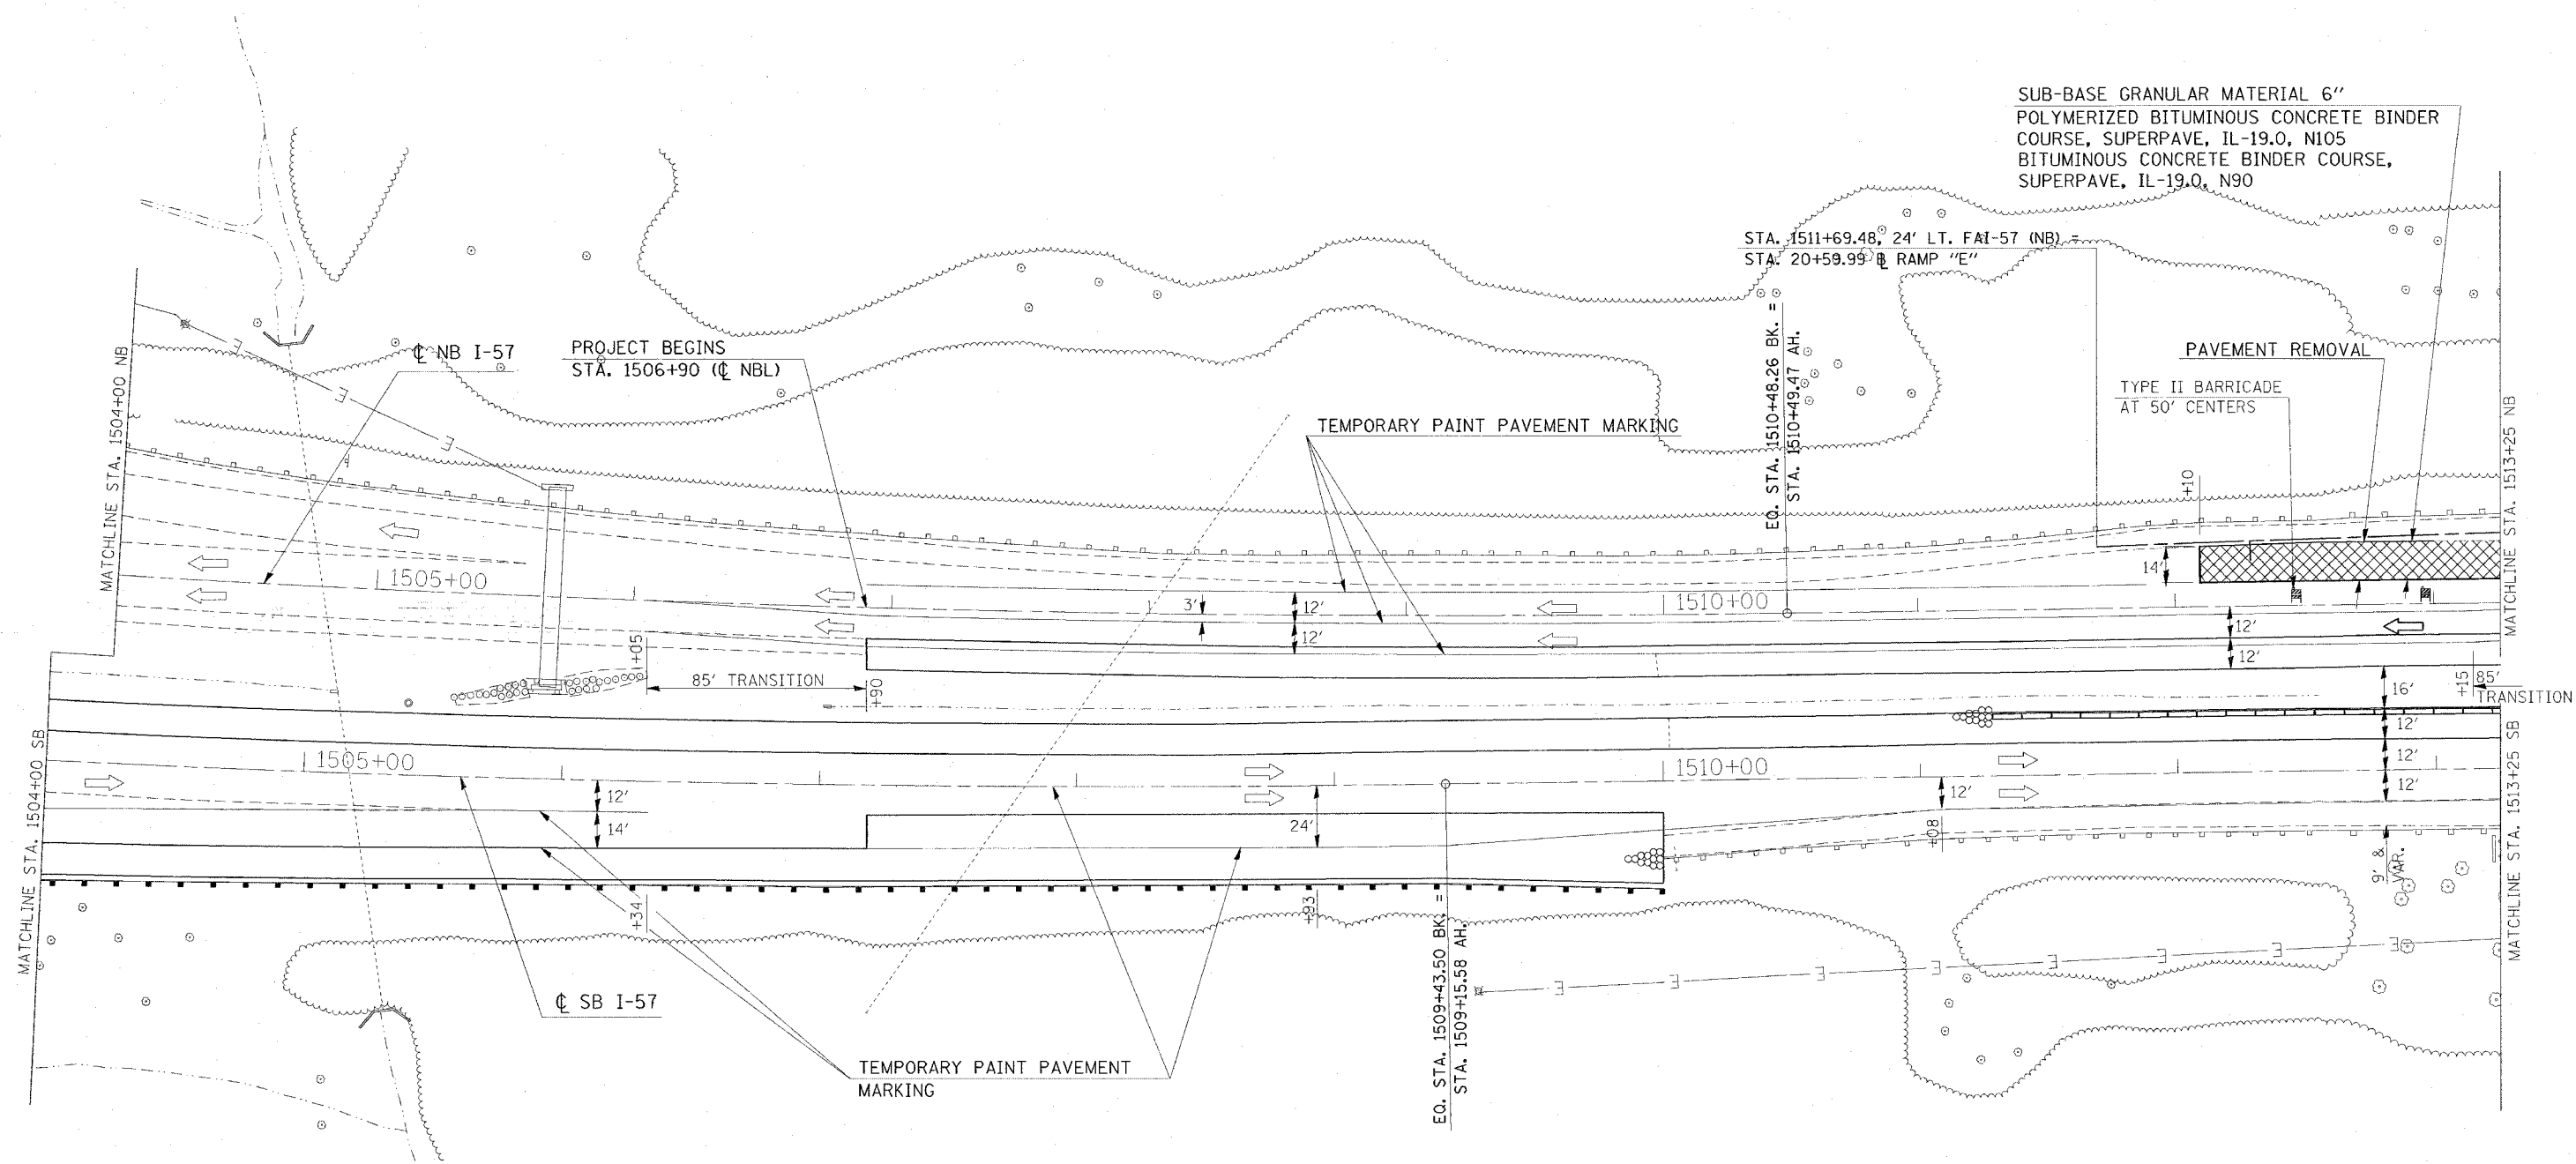

REVISIONS	
NAME	DATE

ILLINOIS DEPARTMENT OF TRANSPORTATION  
**FAI-57**  
**STAGE 2**  
**STA. 1504+00 TO STA. 1513+25**  
**SHEET 3 OF 8**

SCALE: VERT. APPROX. 30  
 DATE: HORIZ. DRAWN BY CNH  
 CHECKED BY

DATE: 12/1/2006  
 FILE NAME: I:\Projects\98950\1504+00\1513+25\stage2.dgn  
 PLOT SCALE: 3/8"=1'-0"  
 USER NAME: hudson