


F.A. RTEL.	SECTION	COUNTY	TOTAL SHEETS	SHEET NO.
*	**	WILLIAMSON	917	184
STA.		TO STA.		
FED. ROAD DIST. NO.		ILLINOIS	FED. AID PROJECT	
* I-57, & OLD IL 13 (FAU 9629)				
** (X1-6-2)VB-2, (X1-6)HBK-2				



1 PLACE EARTH AT A 1:1 SLOPE DOWN FROM THE PROPOSED BINDER TO THE EXISTING GROUND LINE.

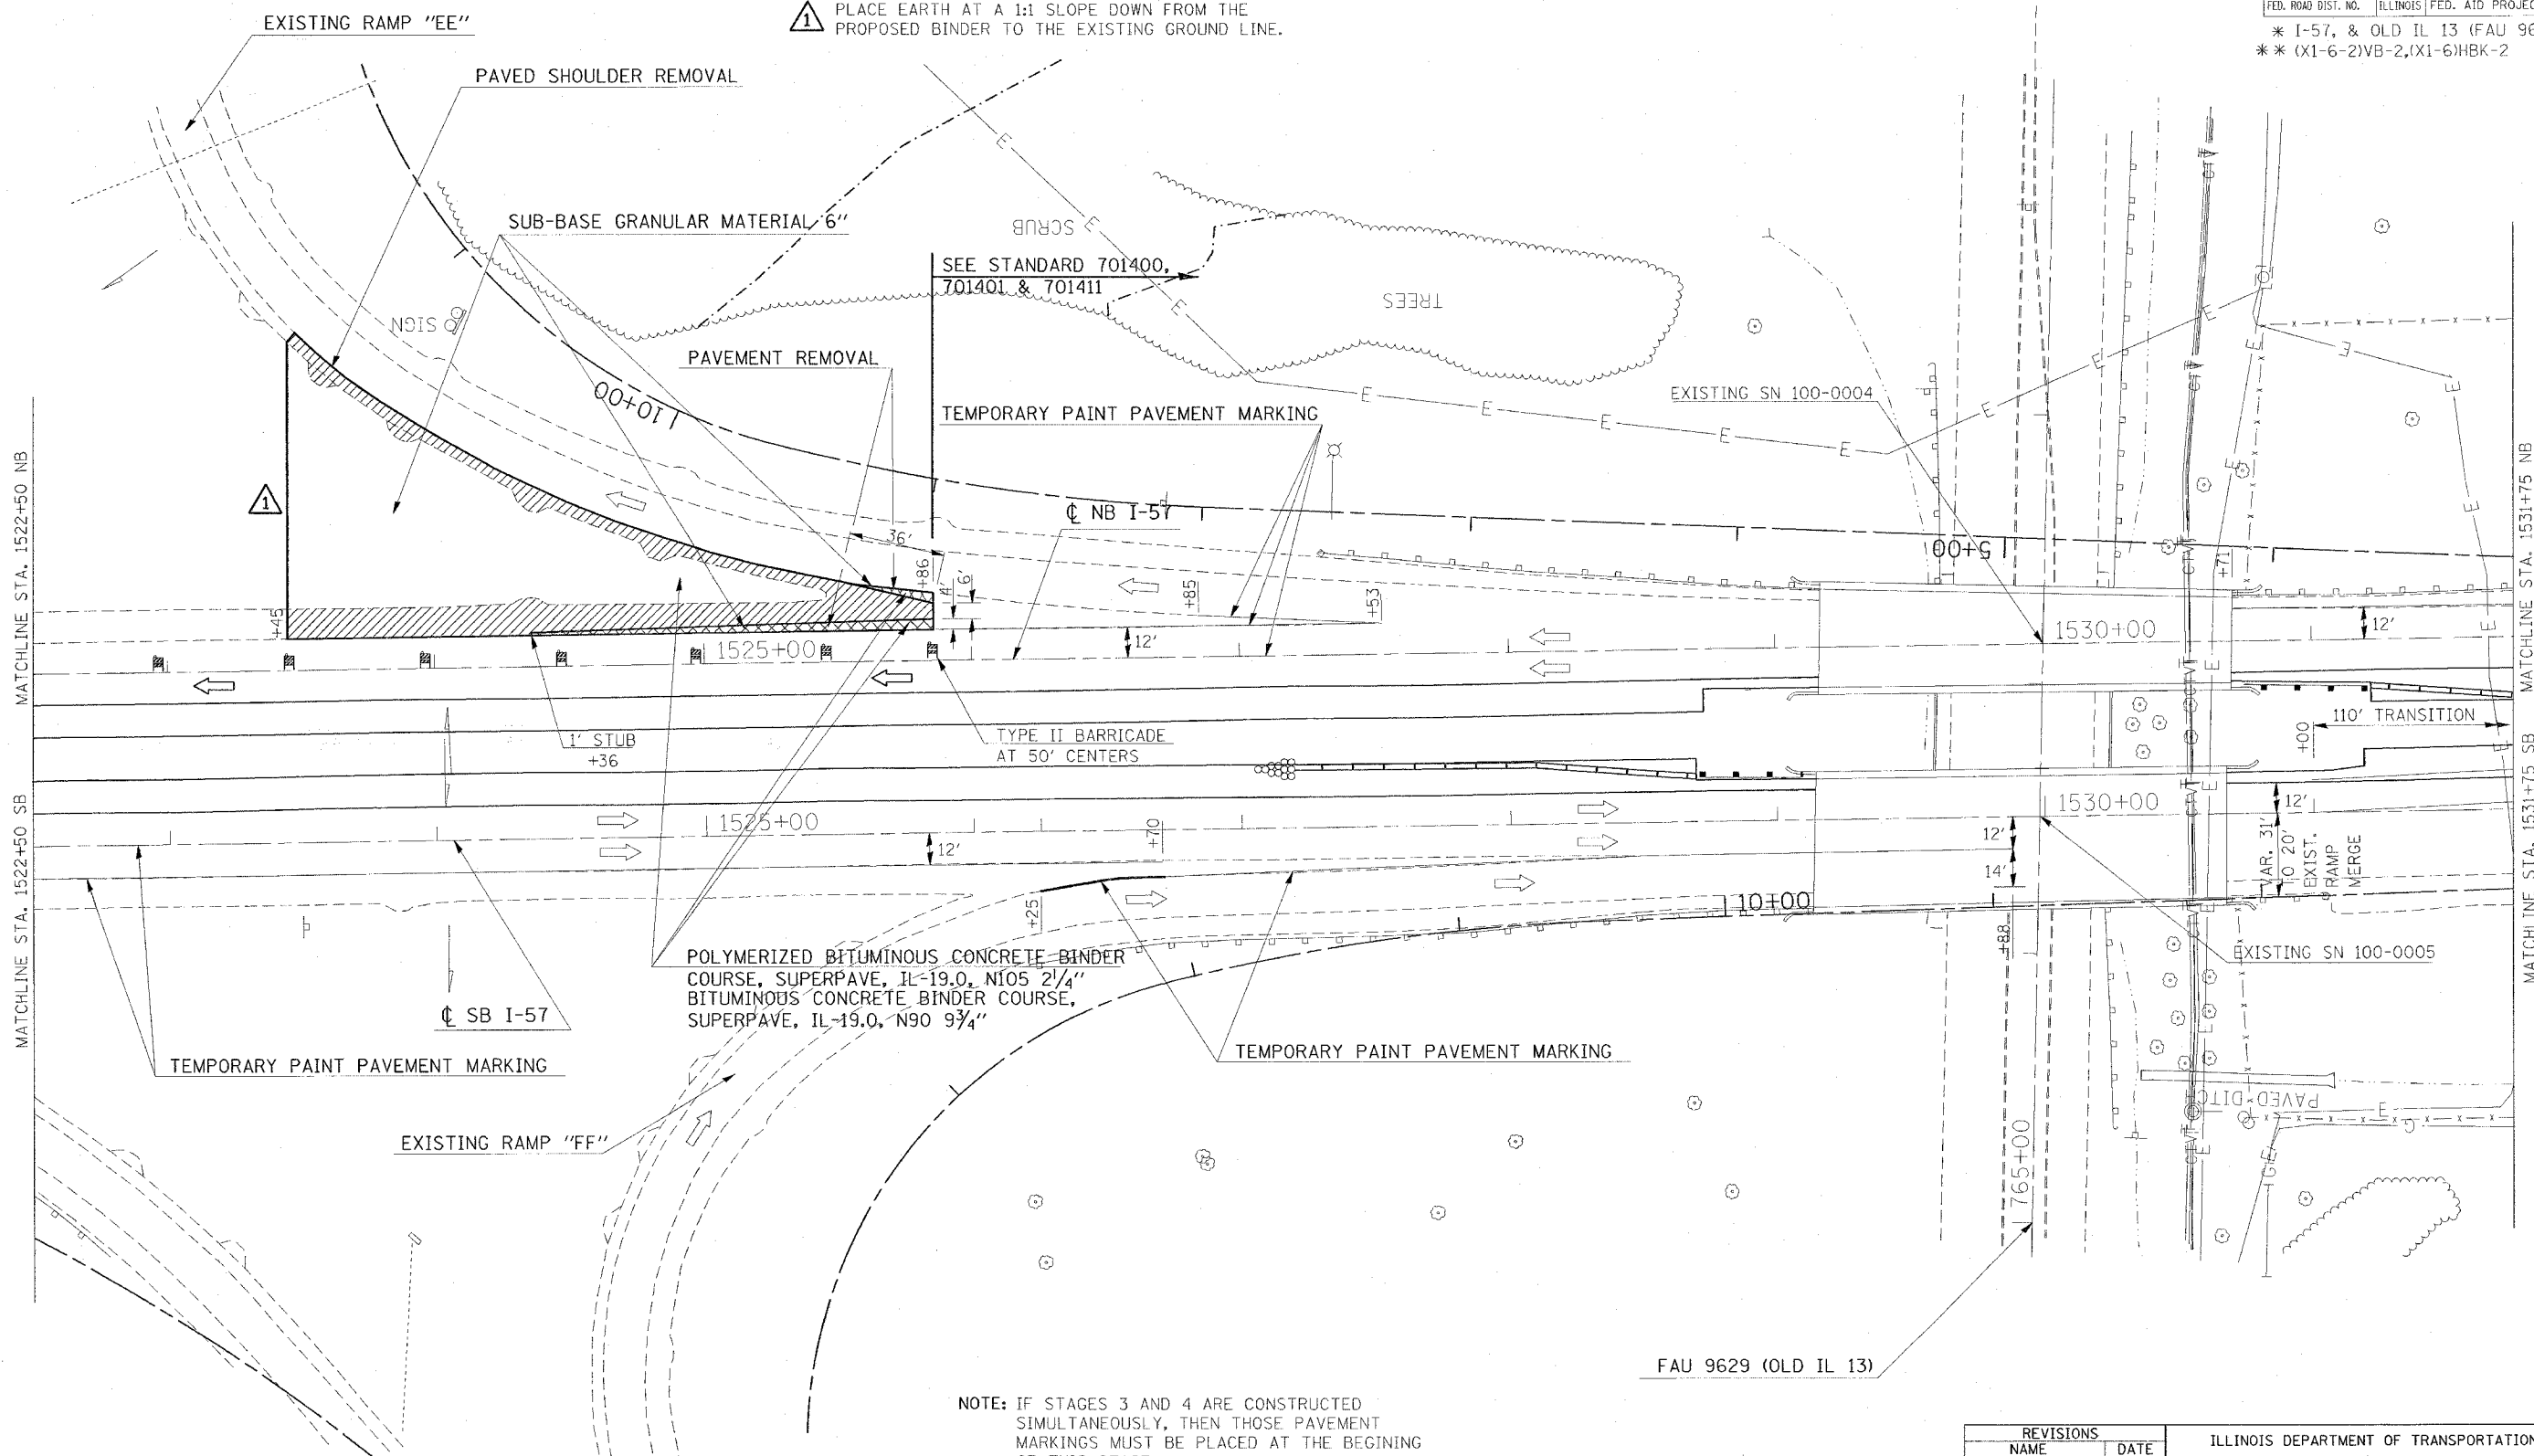

NOTE: IF STAGES 3 AND 4 ARE CONSTRUCTED SIMULTANEOUSLY, THEN THOSE PAVEMENT MARKINGS MUST BE PLACED AT THE BEGINING OF THIS STAGE.

FAU 9629 (OLD IL 13)

REVISIONS	
NAME	DATE

ILLINOIS DEPARTMENT OF TRANSPORTATION
FAI-57
STAGE 2
STA. 1522+50 TO STA. 1531+75
SHEET 5 OF 8
 SCALE: VERT. APPROX. 30
 DATE: HORIZ.
 DRAWN BY CNH
 CHECKED BY

DATE: 12/1/2006
 FILE NAME: c:\projects\98950\1522+50\1522+50.dgn
 PLOT SCALE: 3/8"=1'-0"
 USER NAME: hudson