



CONTRACT NO. 98950

F.A. RTE.	SECTION	COUNTY	TOTAL SHEETS	SHEET NO.
*	**	WILLIAMSON	917	187
STA. TO STA.				
FED. ROAD DIST. NO. ILLINOIS FED. AID PROJECT				
* I-57, & OLD IL 13 (FAU 9629)				
** (X1-6-2)VB-2,(X1-6)HBK-2				

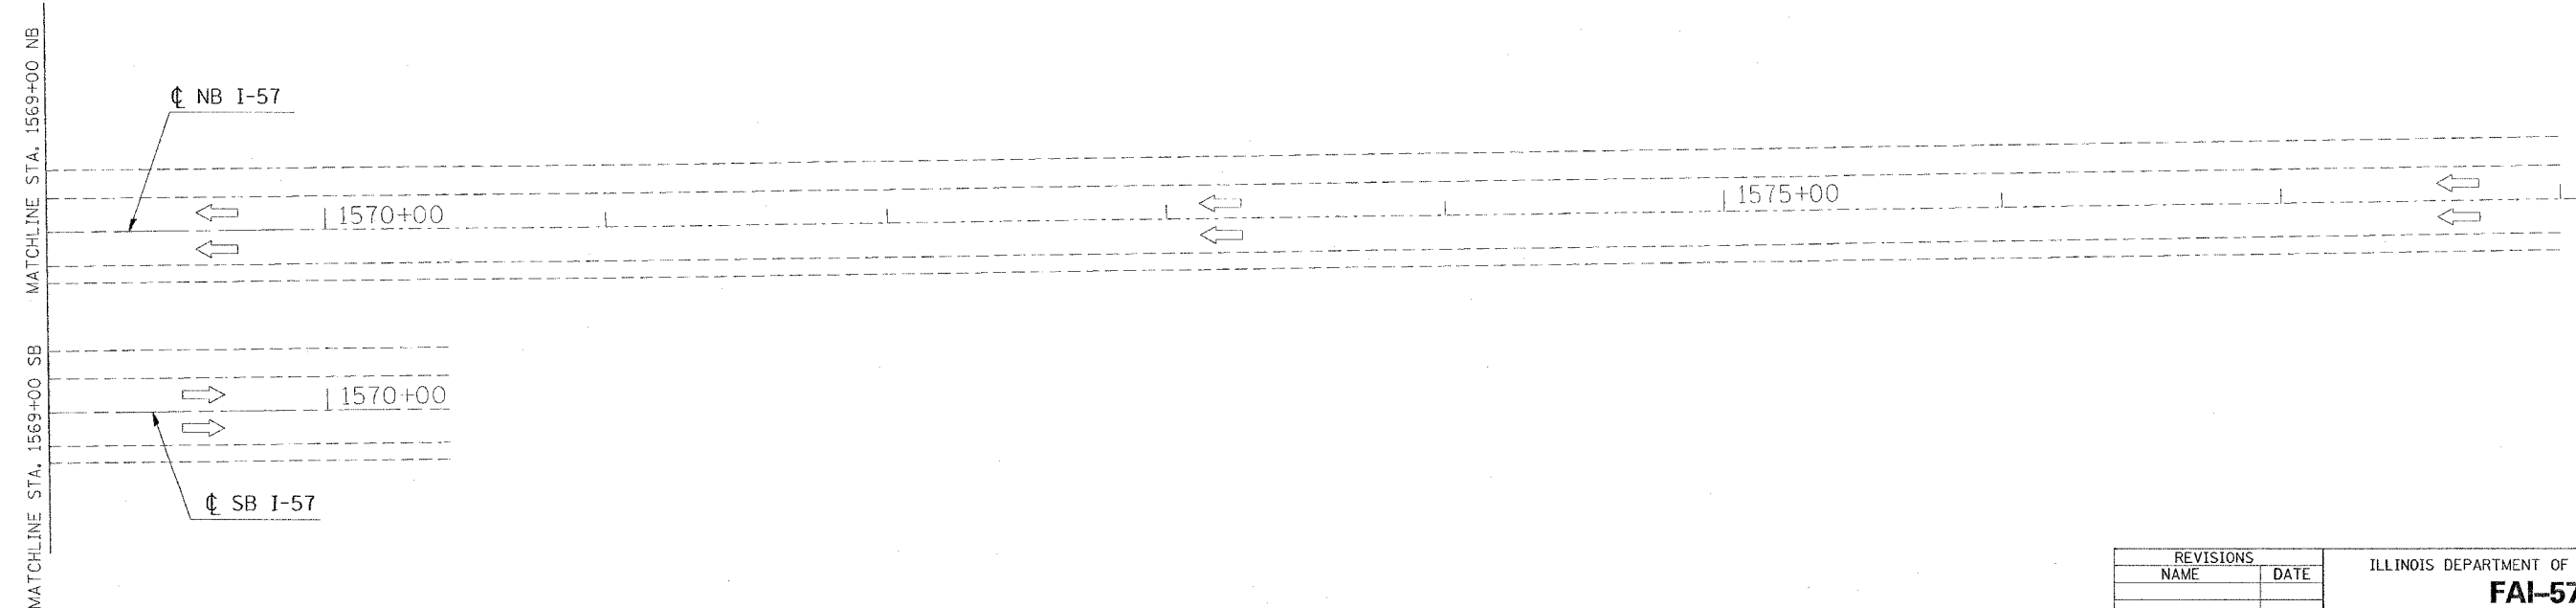

PLOT DATE = 10/10/2005  
 FILE NAME = s:\projects\98950\157\157\157\157.dgn  
 PLOT SCALE = 38.4000 / 1  
 USER NAME = hudson

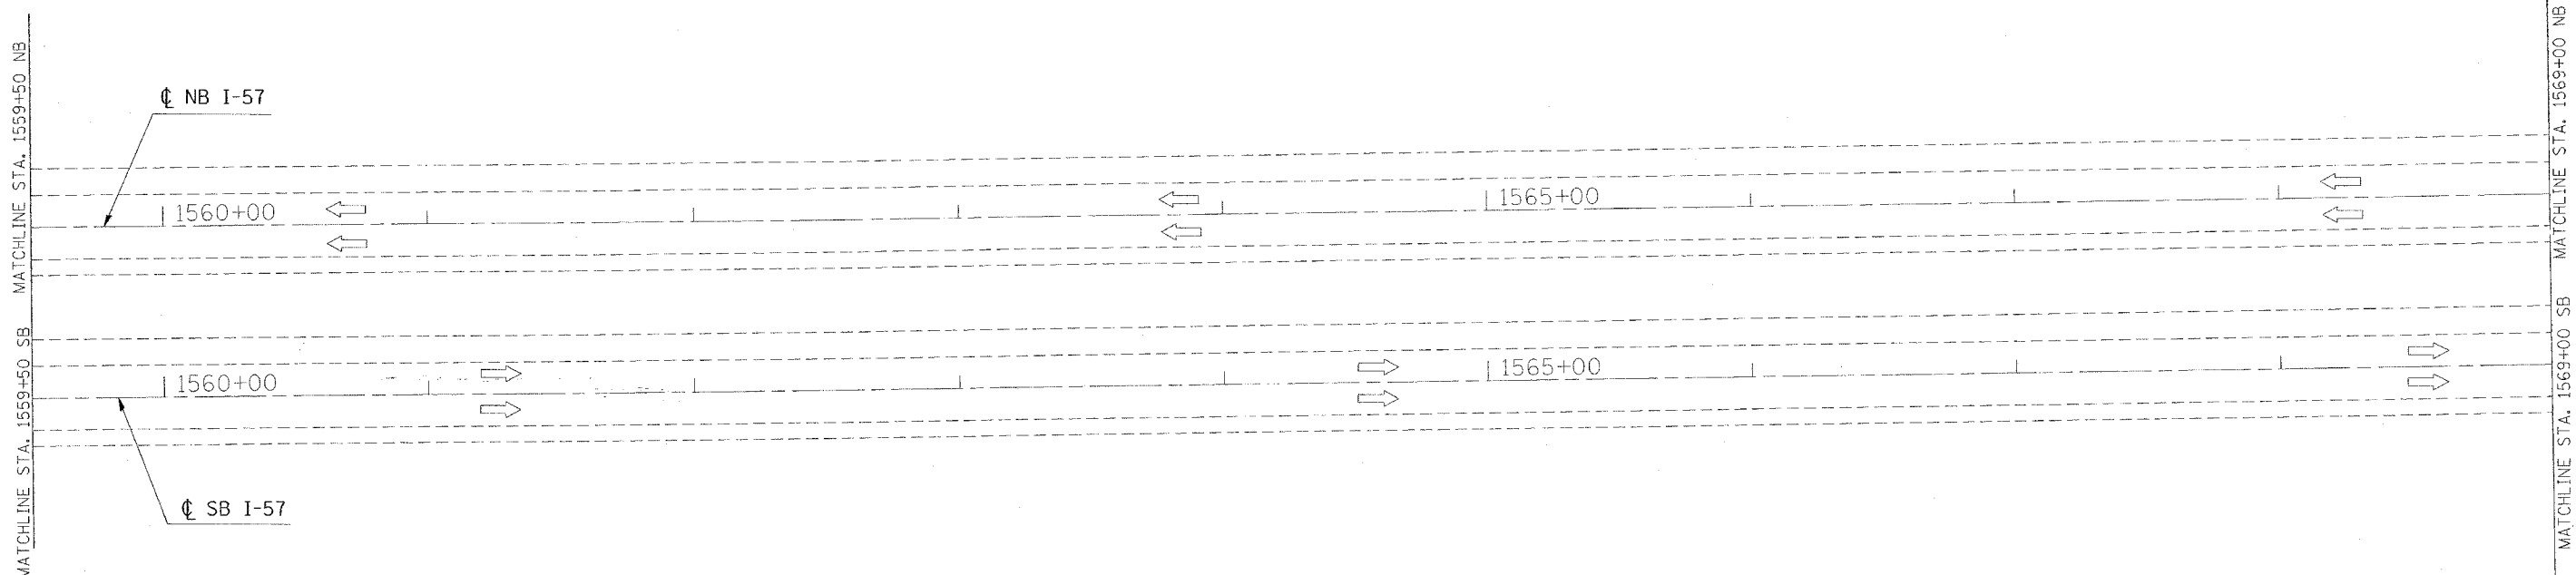

REVISIONS	
NAME	DATE

ILLINOIS DEPARTMENT OF TRANSPORTATION

**FAI-57**

**STAGE 2**

**STA. 1559+50 TO STA. 1578+00**

**SHEET 8 OF 8**

SCALE: VERT. APPROX. 30  
 HORIZ. DATE

DRAWN BY CNH  
 CHECKED BY