


CONTRACT NO. 98950

| F.A. RTE. | SECTION | COUNTY | TOTAL SHEETS | SHEET NO. |
|-----------|---------|------------|--------------|-----------|
| * | * | WILLIAMSON | 917 | 211 |

STA. TO STA.
FED. ROAD DIST. NO. ILLINOIS FED. AID PROJECT

* I-57, & OLD IL 13 (FAU 9629)
** (X1-6-2)VB-2,(X1-6)HBK-2

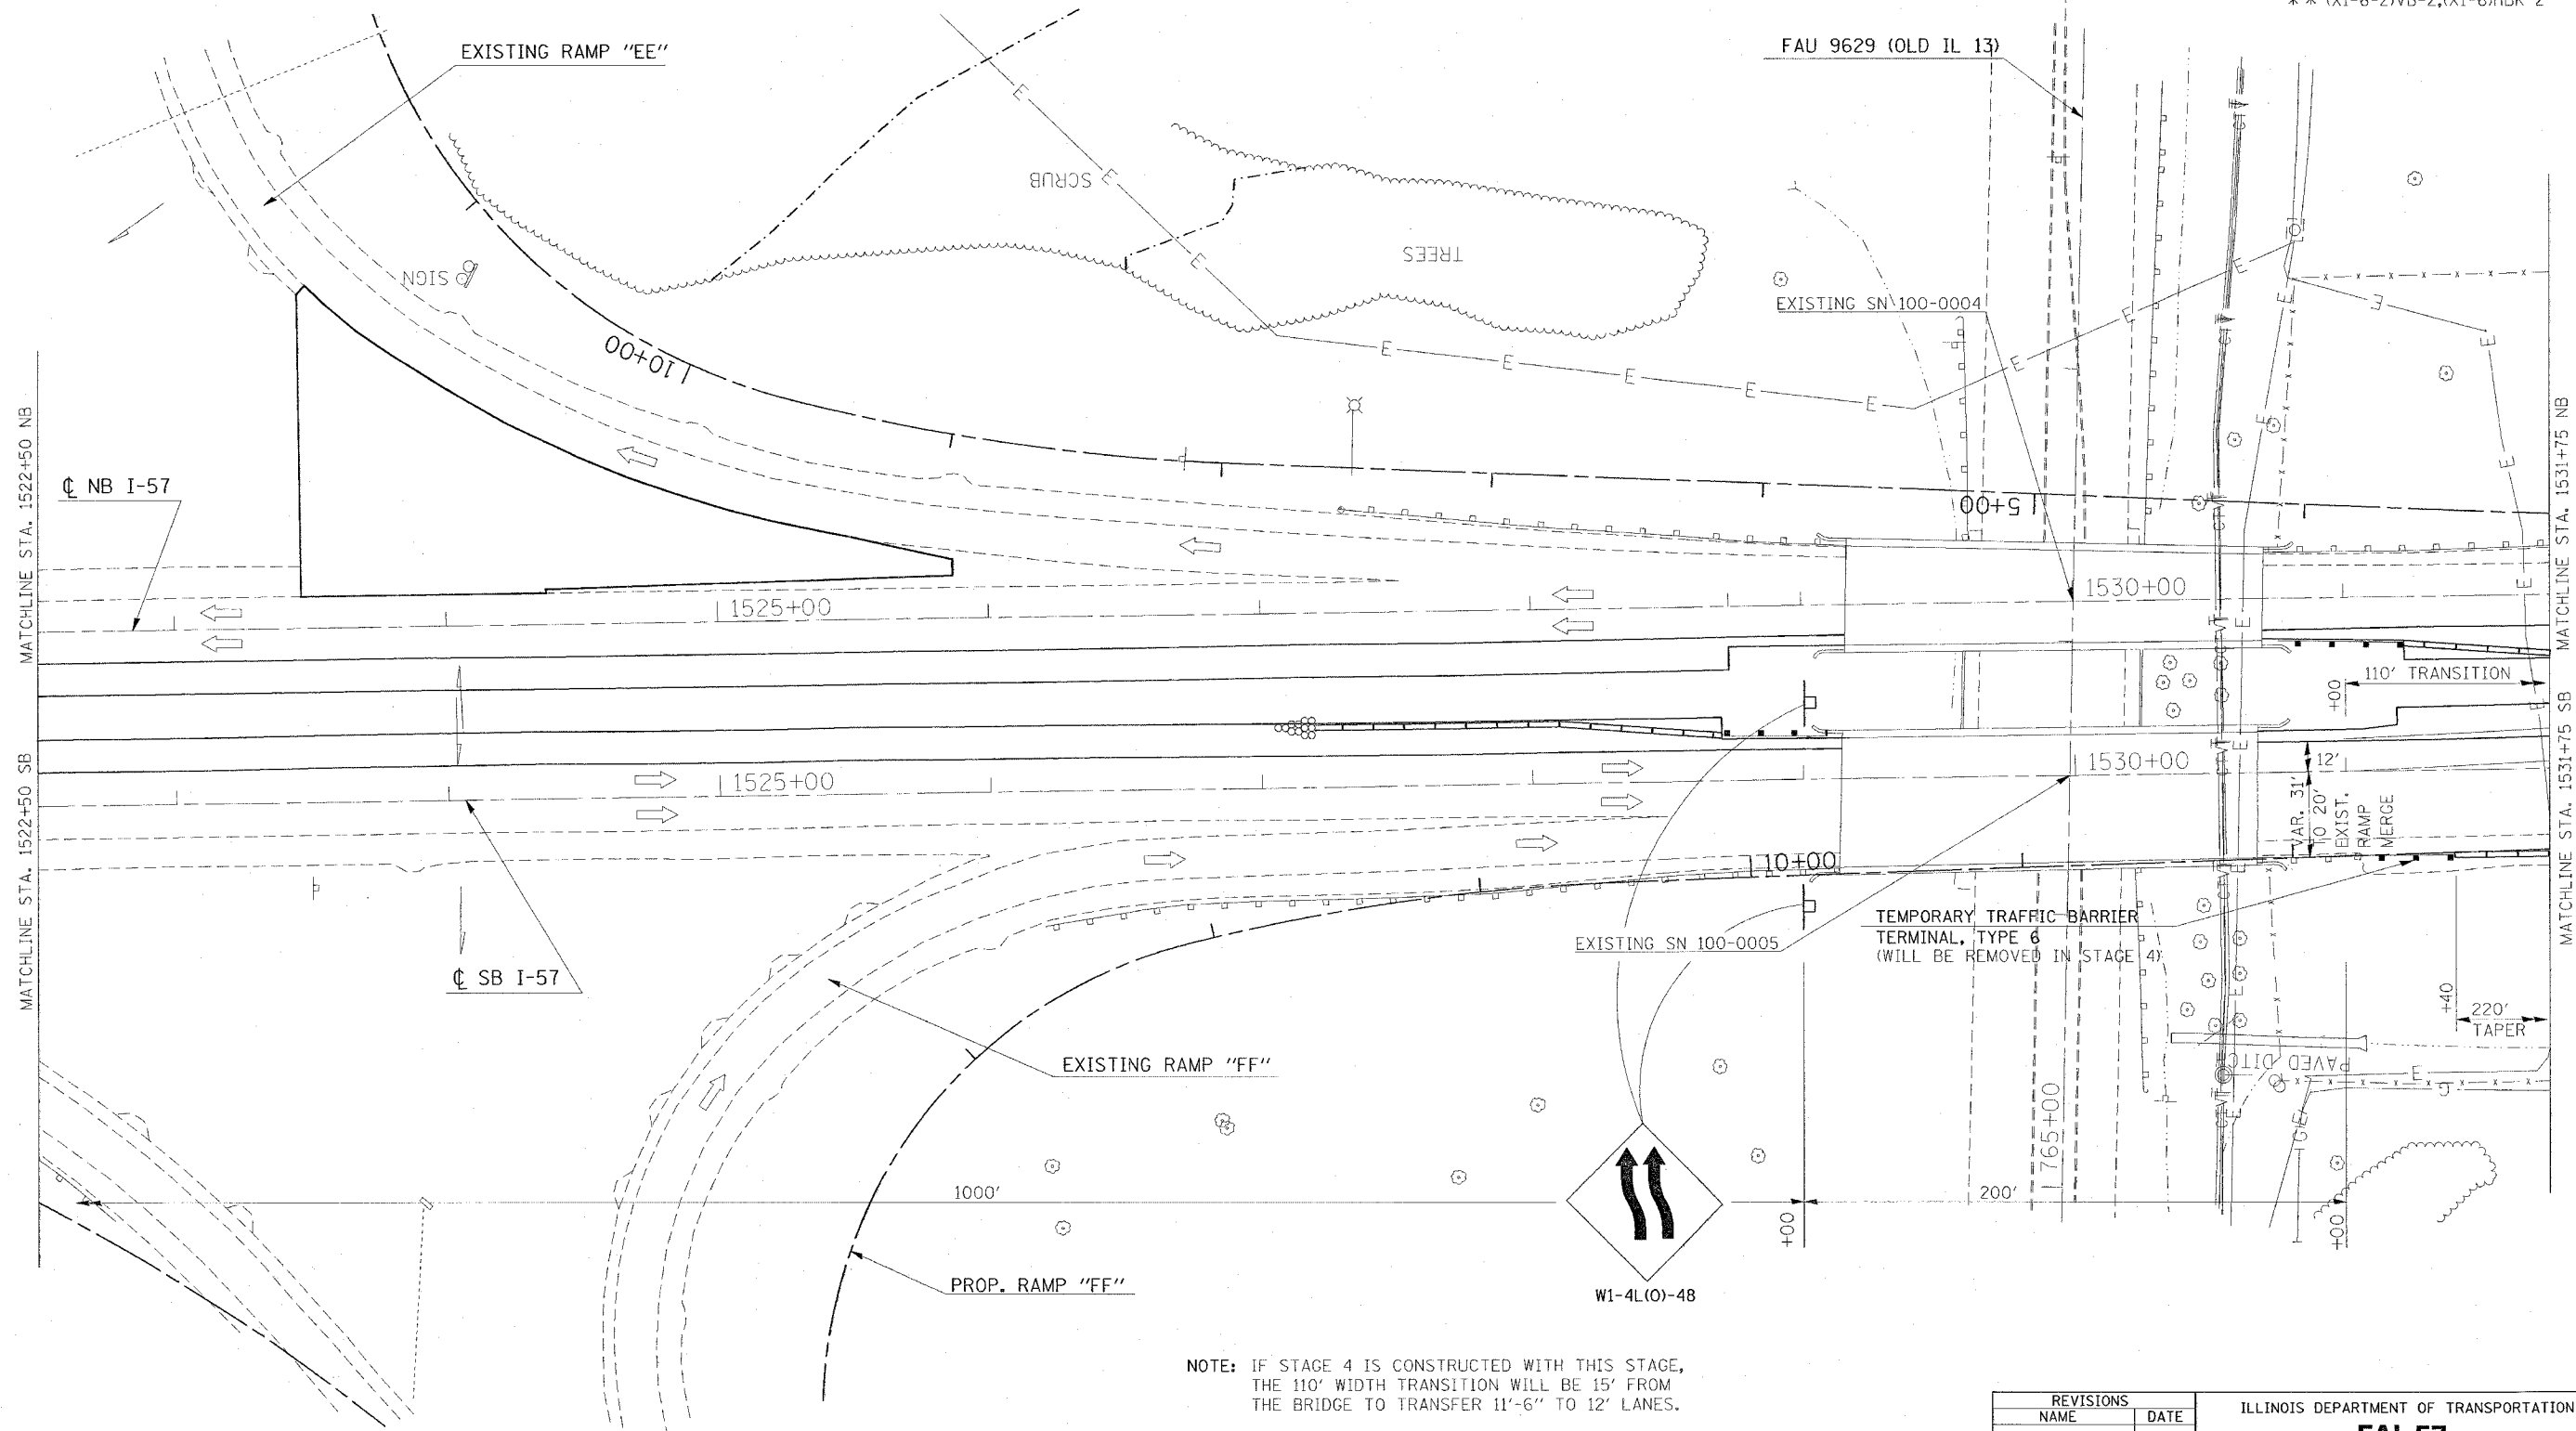

NOTE: IF STAGE 4 IS CONSTRUCTED WITH THIS STAGE, THE 110' WIDTH TRANSITION WILL BE 15' FROM THE BRIDGE TO TRANSFER 11'-6" TO 12' LANES.

| REVISIONS | |
|-----------|------|
| NAME | DATE |
| | |
| | |
| | |
| | |
| | |
| | |
| | |
| | |
| | |
| | |

ILLINOIS DEPARTMENT OF TRANSPORTATION

FAI-57
STAGE 3
STA. 1522+50 TO STA. 1531+75
SHEET 12 OF 16

SCALE: VERT. APPROX. 30
DATE: _____ HORIZ. _____

DRAWN BY CNH
CHECKED BY _____

PLOT DATE = 12/14/2006
PLOT SCALE = 3/8"=1'-0"
USER NAME = hreabon