


F.A. RTE.	SECTION	COUNTY	TOTAL SHEETS	SHEET NO.
•	••	WILLIAMSON	917	241
STA. 1502+00.0000 TO STA. 1503+00.0000				
FED. ROAD DIST. NO.	ILLINOIS	FED. AID PROJECT		
•	1-57, & OLD I.C. 13 (FAL 9629)			
••	(X1-6-2)VB-2,(X1-6)HBK-2			

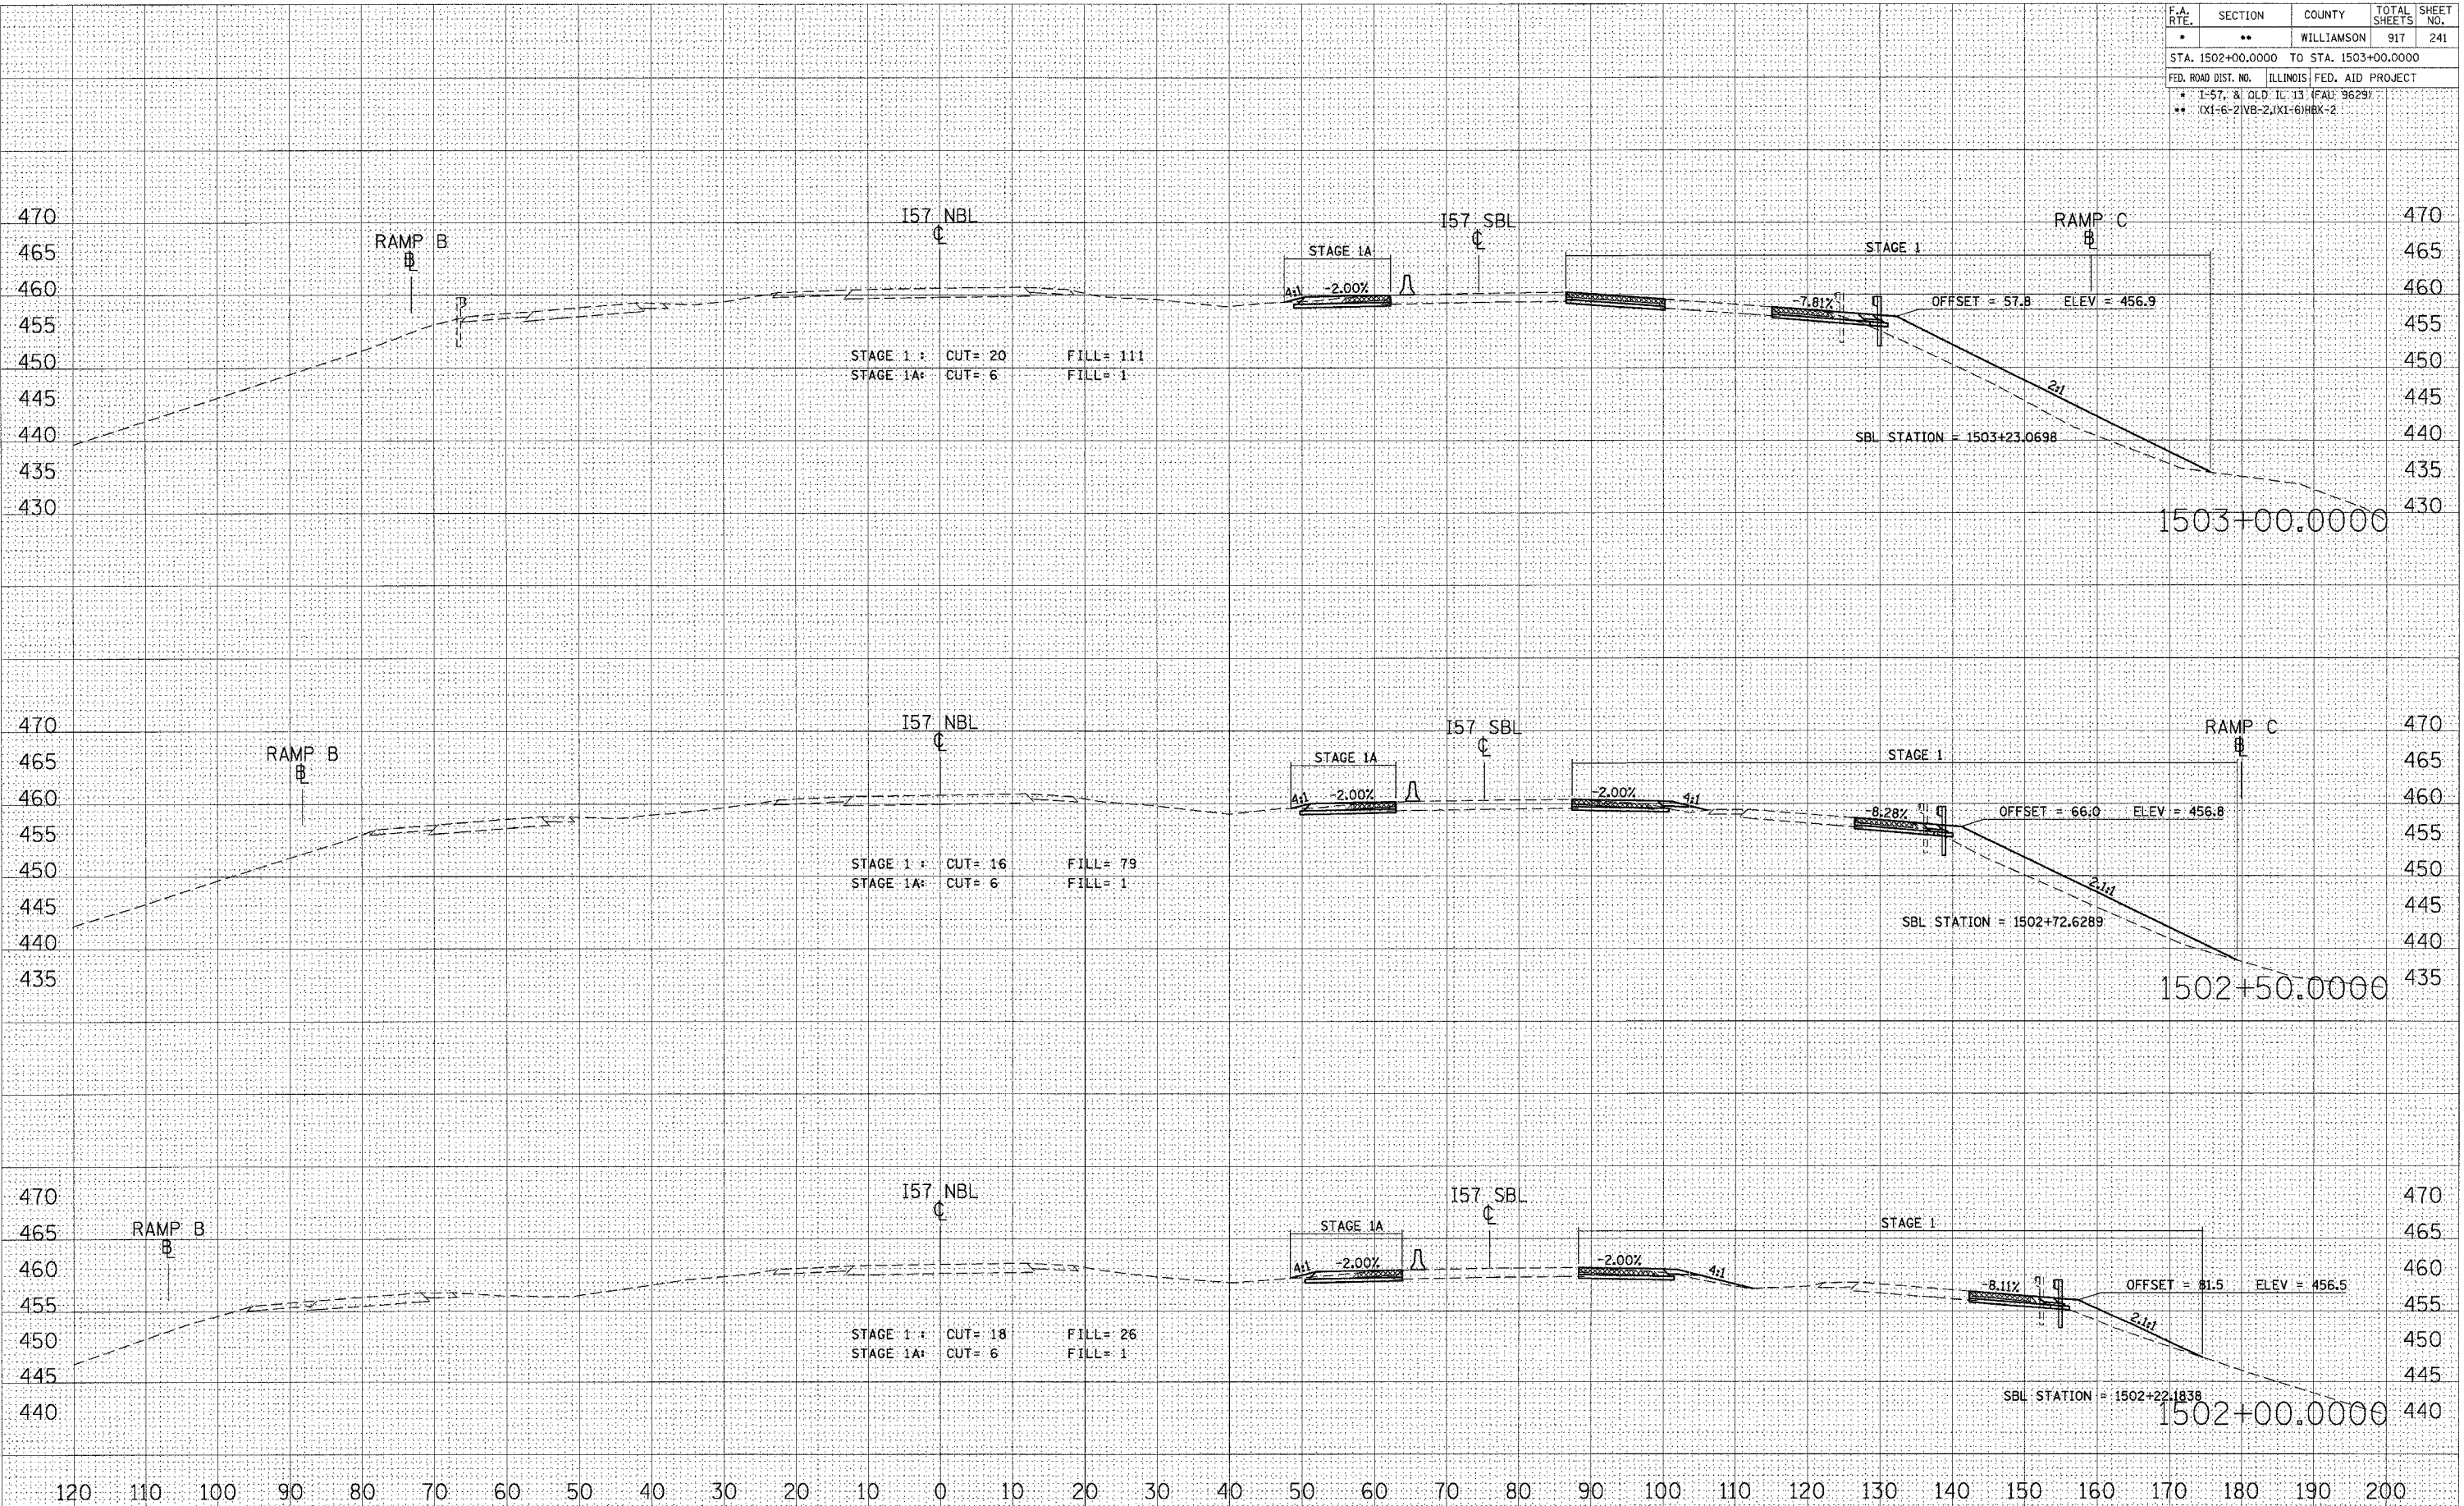

STA 1502+00.0000 TO STA 1503+00.0000 I57 NBL STAGES 1, 1A, 2, & 3

DATE: _____
 BY: _____
 SURVEYED: _____
 FINAL SURVEY: _____
 NOTE BOOK: _____
 AREAS CHECKED: _____

DATE: _____
 BY: _____
 SURVEYED: _____
 ORIGINAL SURVEY: _____
 AREAS CHECKED: _____

DATE: 10/25/2006
 FILE NAME: c:\proj\pca\98950\13\zz157\1502\1502.dwg
 PLOT SCALE: 1/8" = 1'-0"
 USER NAME: lavenderba