


F.A. RTE.	SECTION	COUNTY	TOTAL SHEETS	SHEET NO.
•	••	WILLIAMSON	917	244
STA. 1506+00.0000 TO STA. 1506+50.0000				
FED. ROAD DIST. NO. ILLINOIS FED. AID PROJECT				
• I-57, & OLD IL. 13 (FAU 9629)				
•• TX1-6-21VB-2, X1-61HBK-2				

DATE	
BY	
SURVEYED	
TEMPLATE	
AREAS CHECKED	
FINAL SURVEY NOTE BOOK NO.	

DATE	
BY	
SURVEYED	
TEMPLATE	
AREAS CHECKED	
ORIGINAL SURVEY NOTE BOOK NO.	

PLOT DATE = 10/25/2006  
 FILE NAME = c:\pfs\pfs\1506+00.0000\1506+00.0000.dwg  
 PLOT SCALE = 1/8" = 100'  
 USER NAME = lavender.ba

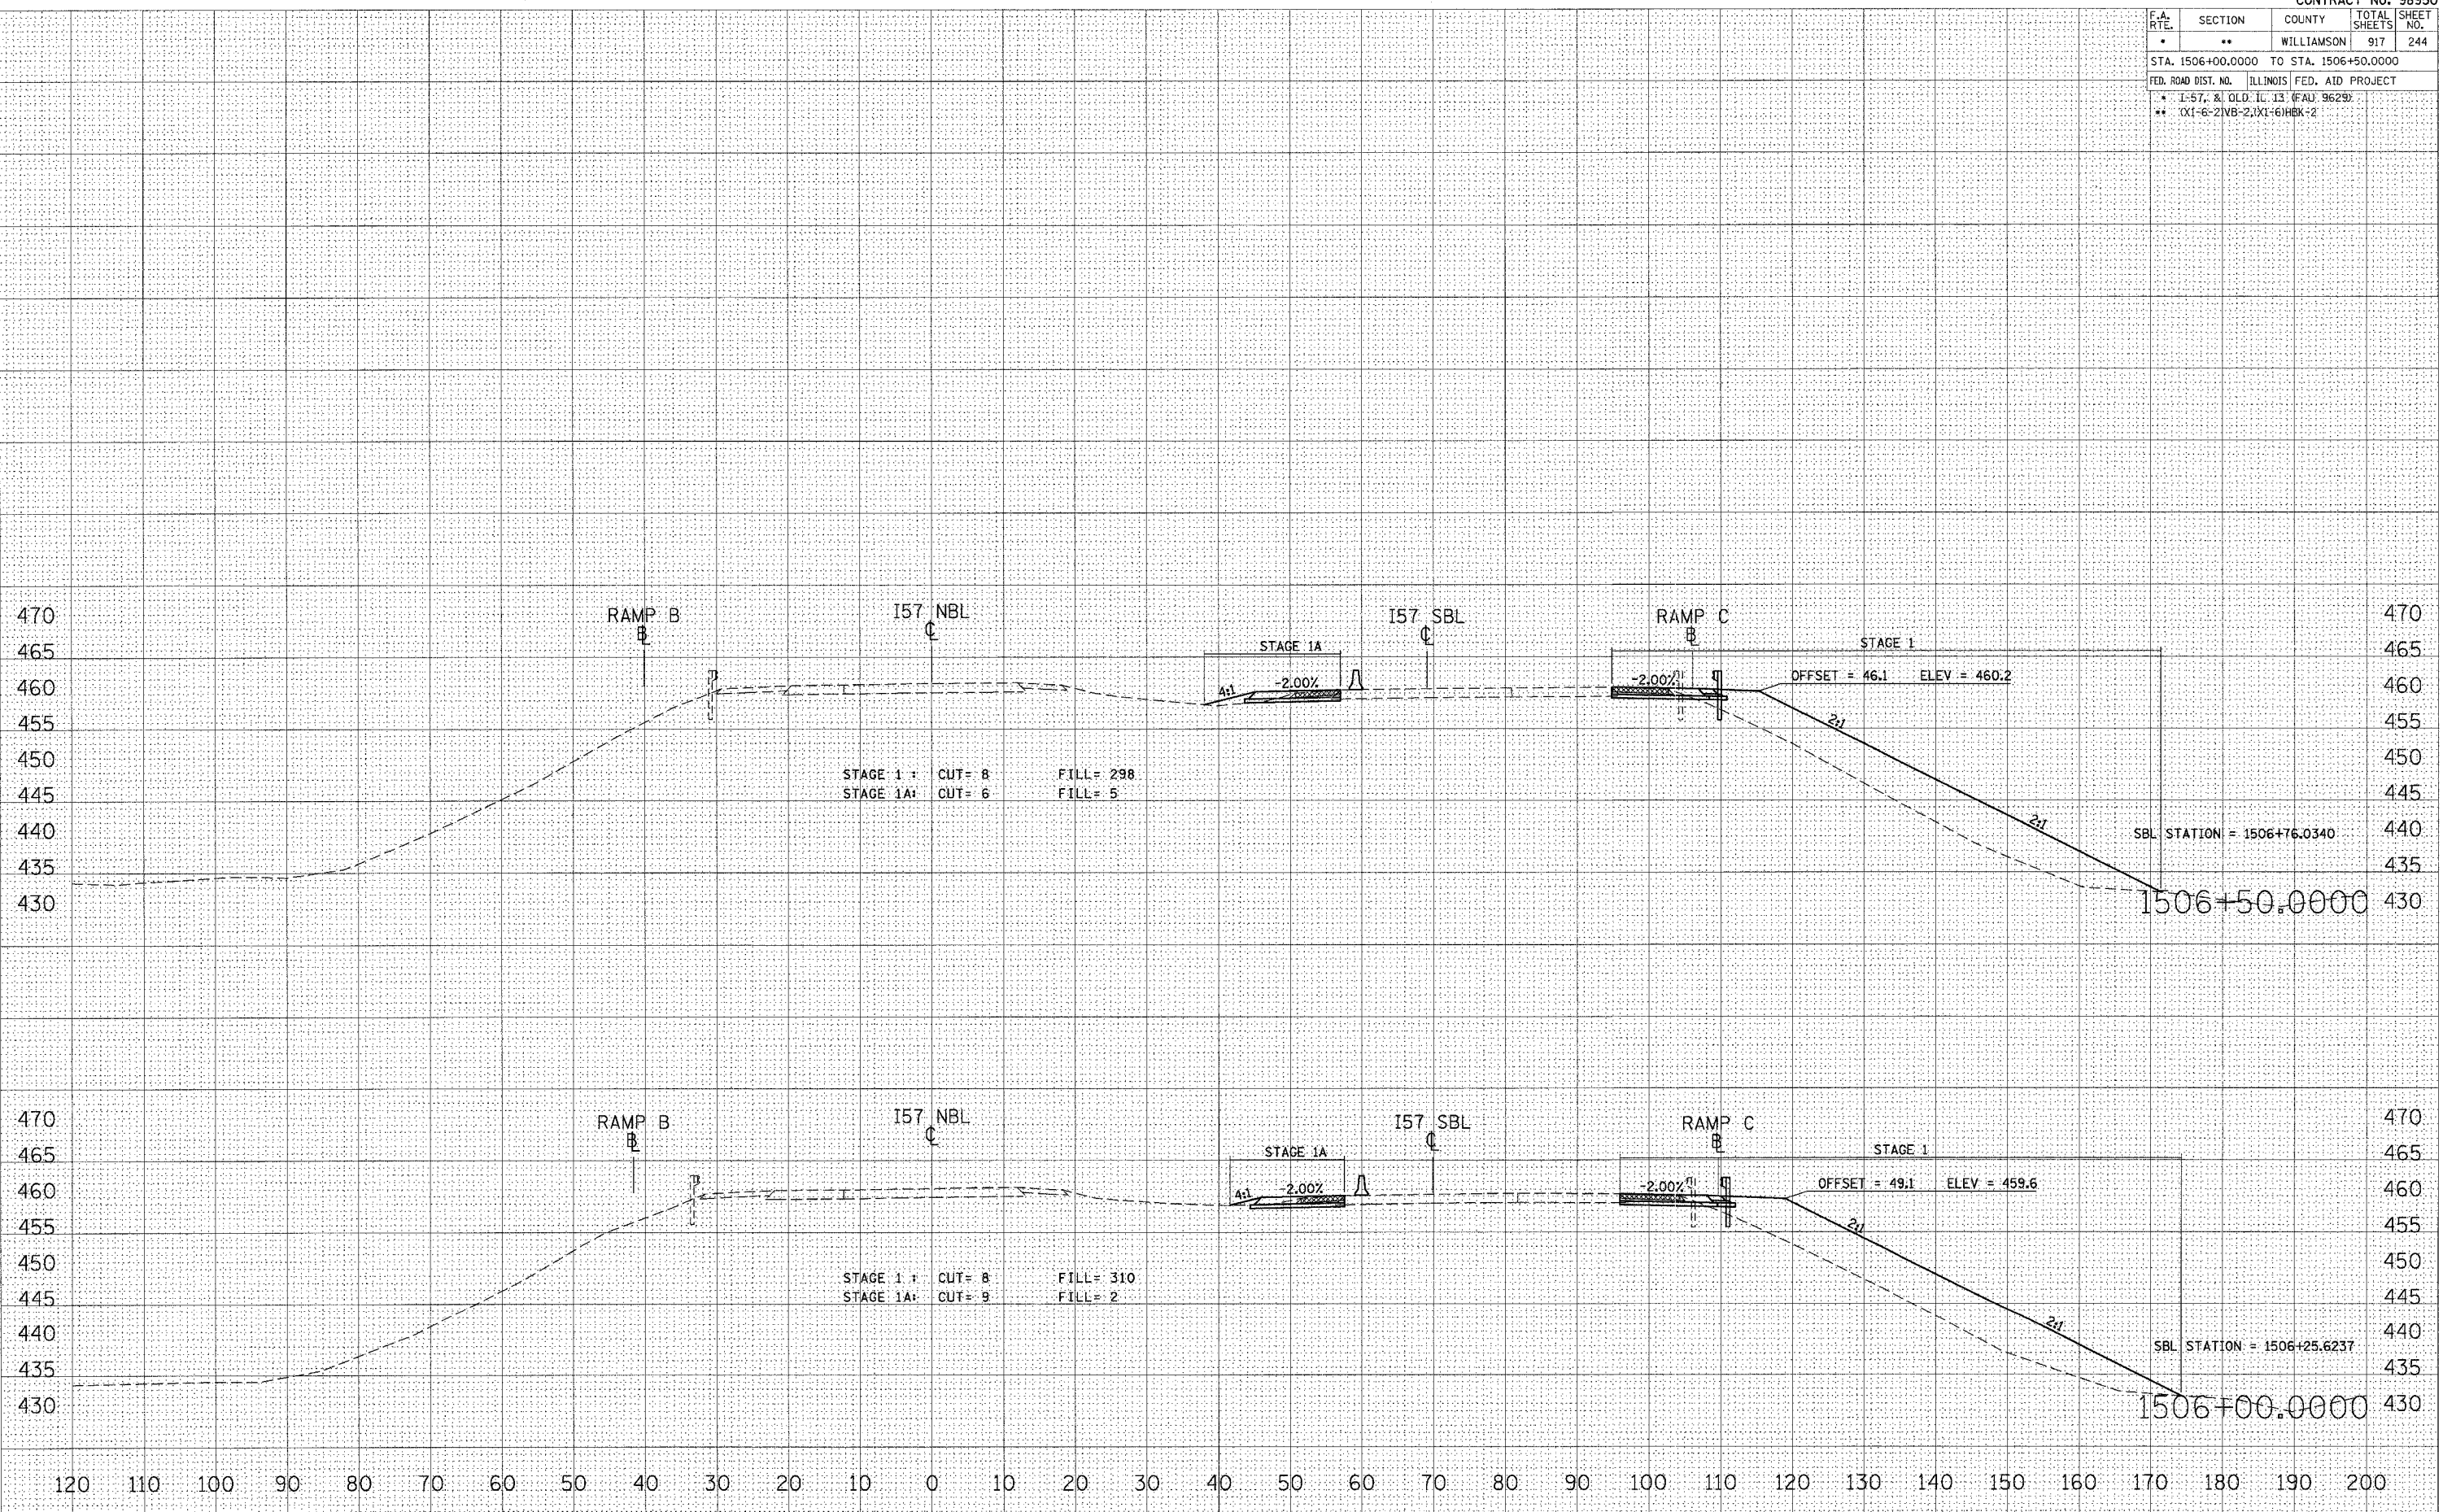

STA 1506+00.0000 TO STA 1506+50.0000 I57 NBL STAGES 1, 1A, 2, & 3