


F.A. RTE.	SECTION	COUNTY	TOTAL SHEETS	SHEET NO.
..	..	WILLIAMSON	91	70
STA. 1506+93.8216 TO STA. 1507+50.0000				
FED. ROAD DIST. NO. ILLINOIS FED. AID PROJECT				
* I-57, & OLD IL. 13 (FAU 9629)				
** (X1-6-2)VB-2,(X1-6)HBK-2				

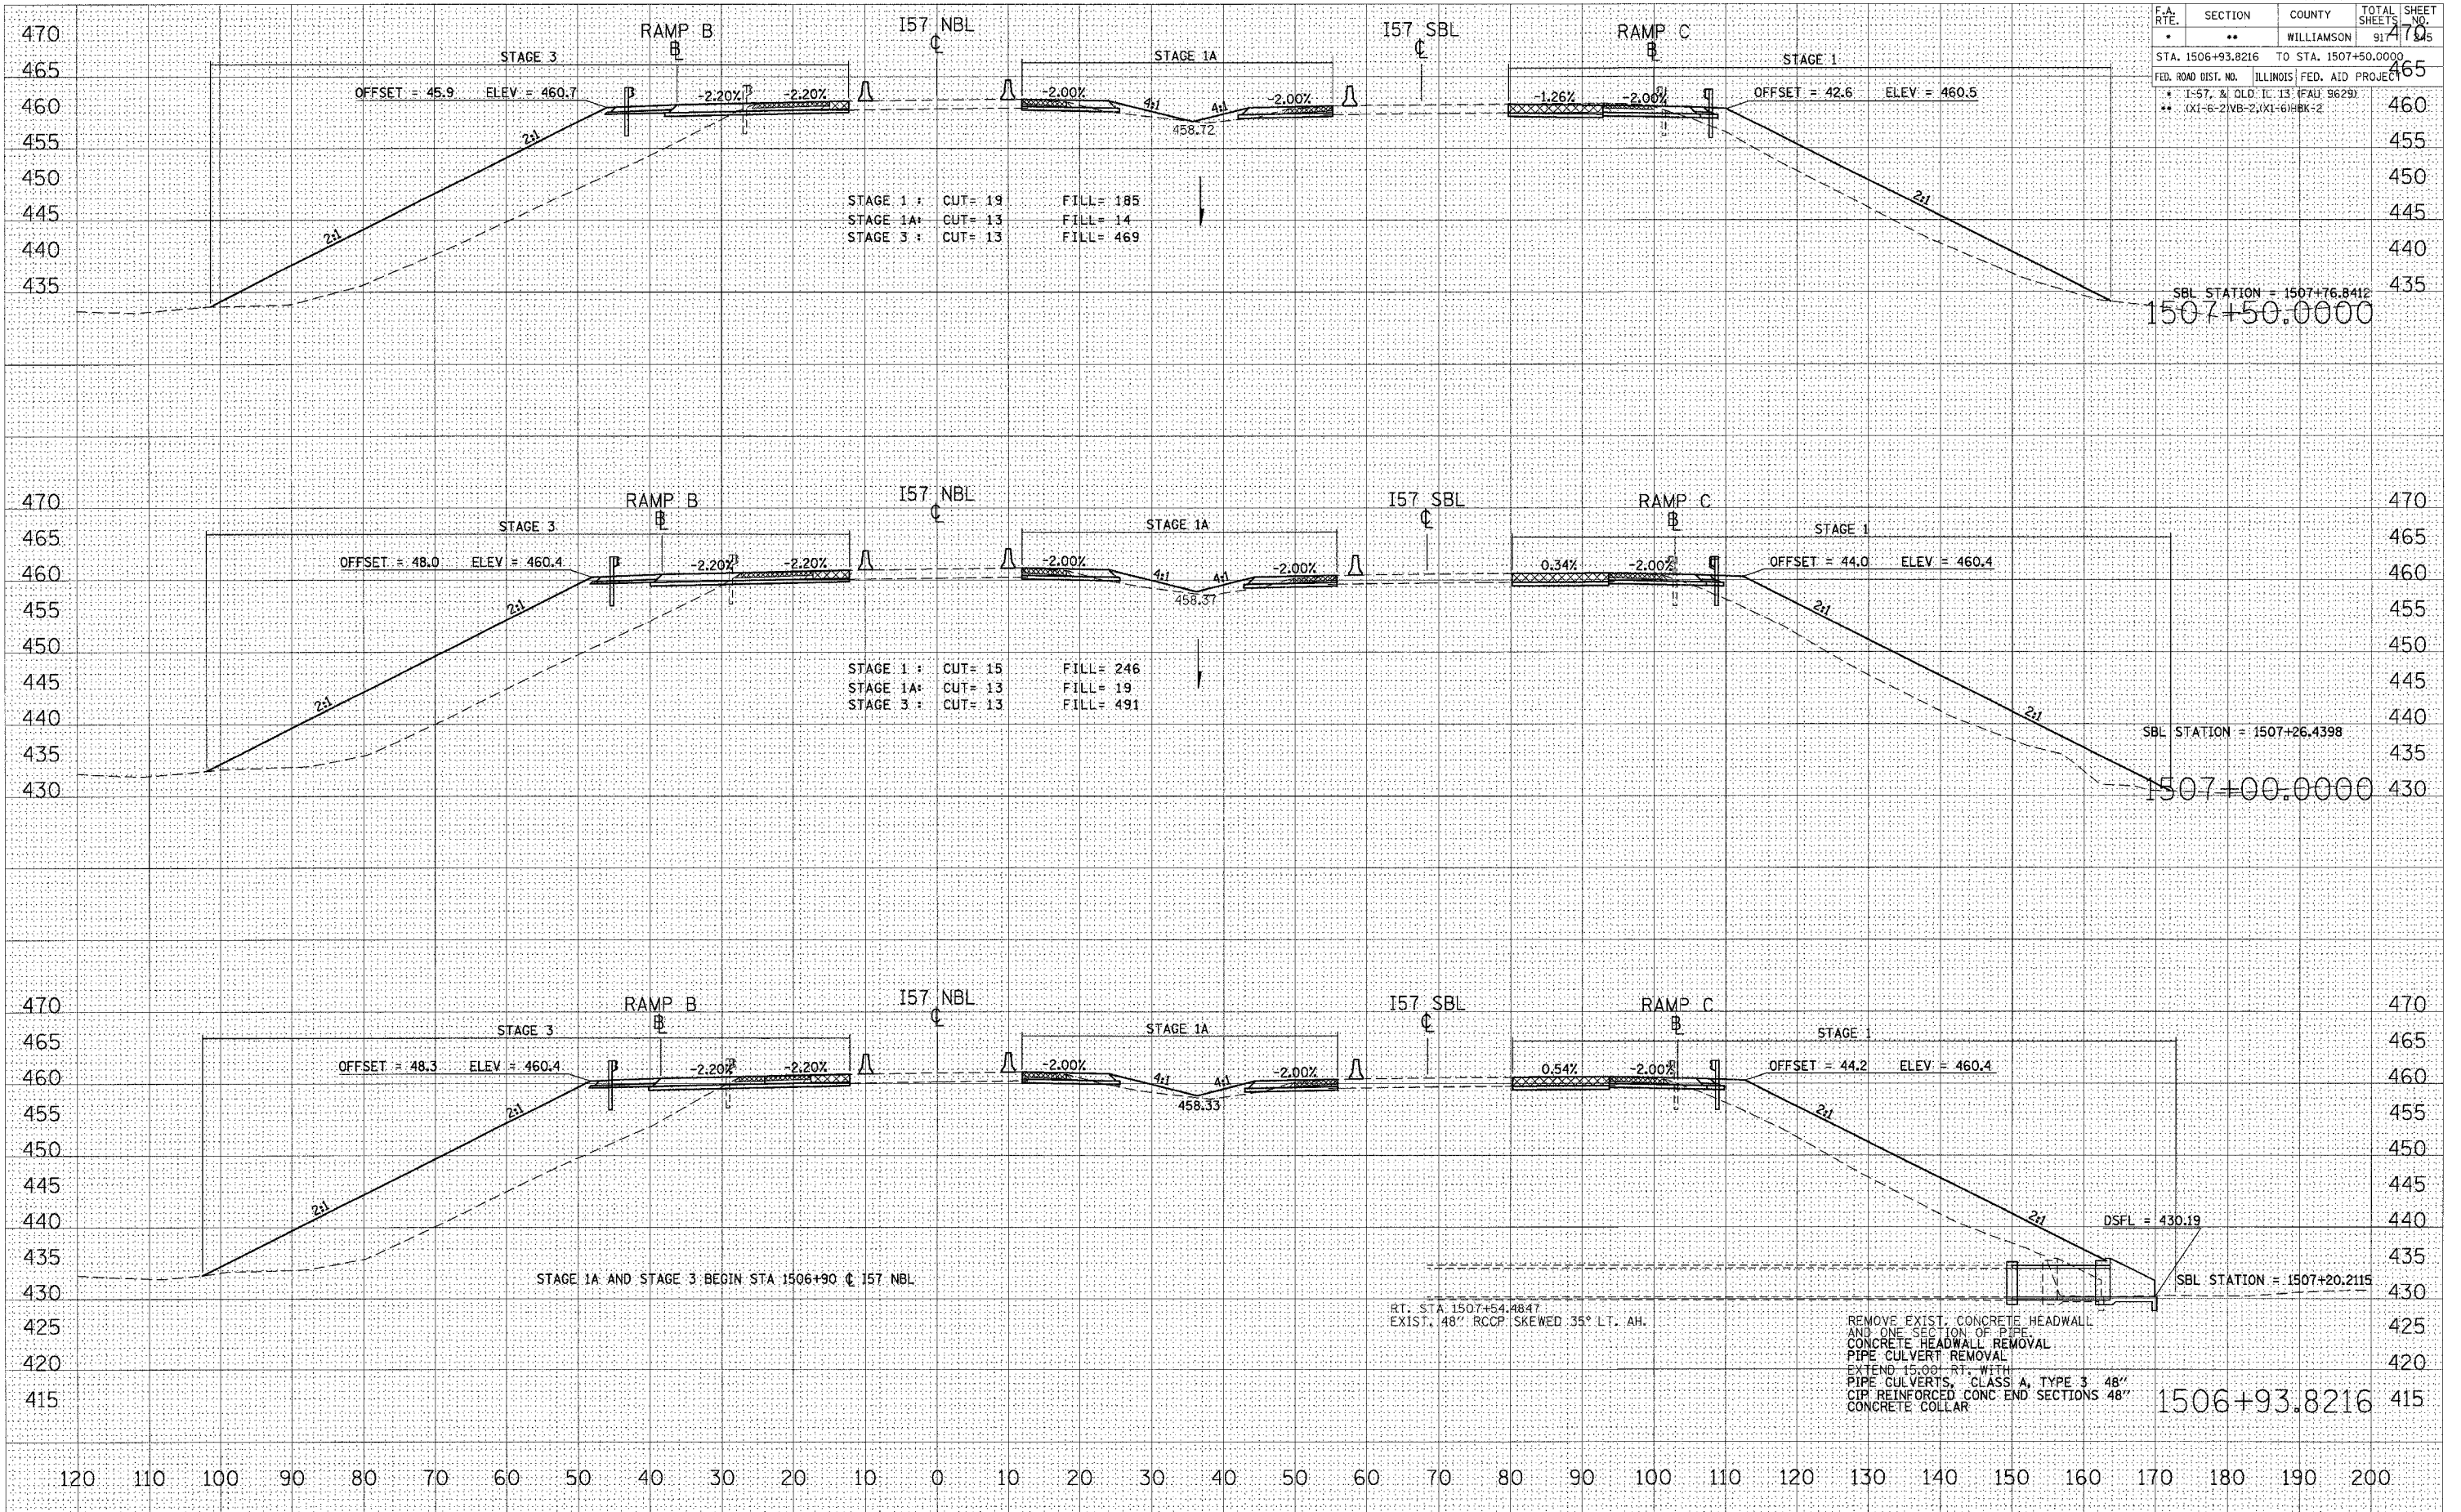

STA 1506+93.8216 TO STA 1507+50.0000 I57 NBL STAGES 1, 1A, 2, & 3

DATE: \_\_\_\_\_ BY: \_\_\_\_\_  
 SURVEYED: \_\_\_\_\_ PLOTTED: \_\_\_\_\_  
 SURVEY BOOK: \_\_\_\_\_ AREA: \_\_\_\_\_  
 NO. \_\_\_\_\_

ORIGINAL SURVEY PLOTTED: \_\_\_\_\_  
 SURVEY BOOK: \_\_\_\_\_ AREA: \_\_\_\_\_  
 NO. \_\_\_\_\_

DATE: 10/25/2006 BY: JAV/DBB  
 FILE: I:\98950\1506+93.8216 TO 1507+50.0000 I57 NBL STAGES 1, 1A, 2, & 3.dwg  
 PLOT SCALE: 1"=40' USER NAME: javenderba