


F.A. RTE.	SECTION	COUNTY	TOTAL SHEETS	SHEET NO.
*	**	WILLIAMSON	917	247
STA. 1509+00.0000 TO STA. 1510+00.0000				
FED. ROAD DIST. NO. ILLINOIS FED. AID PROJECT				
* 1-57, & OLD. IL 13 (FAU 9629)				
** (X1-6-2)VB-2,(X1-6)HBK-2				

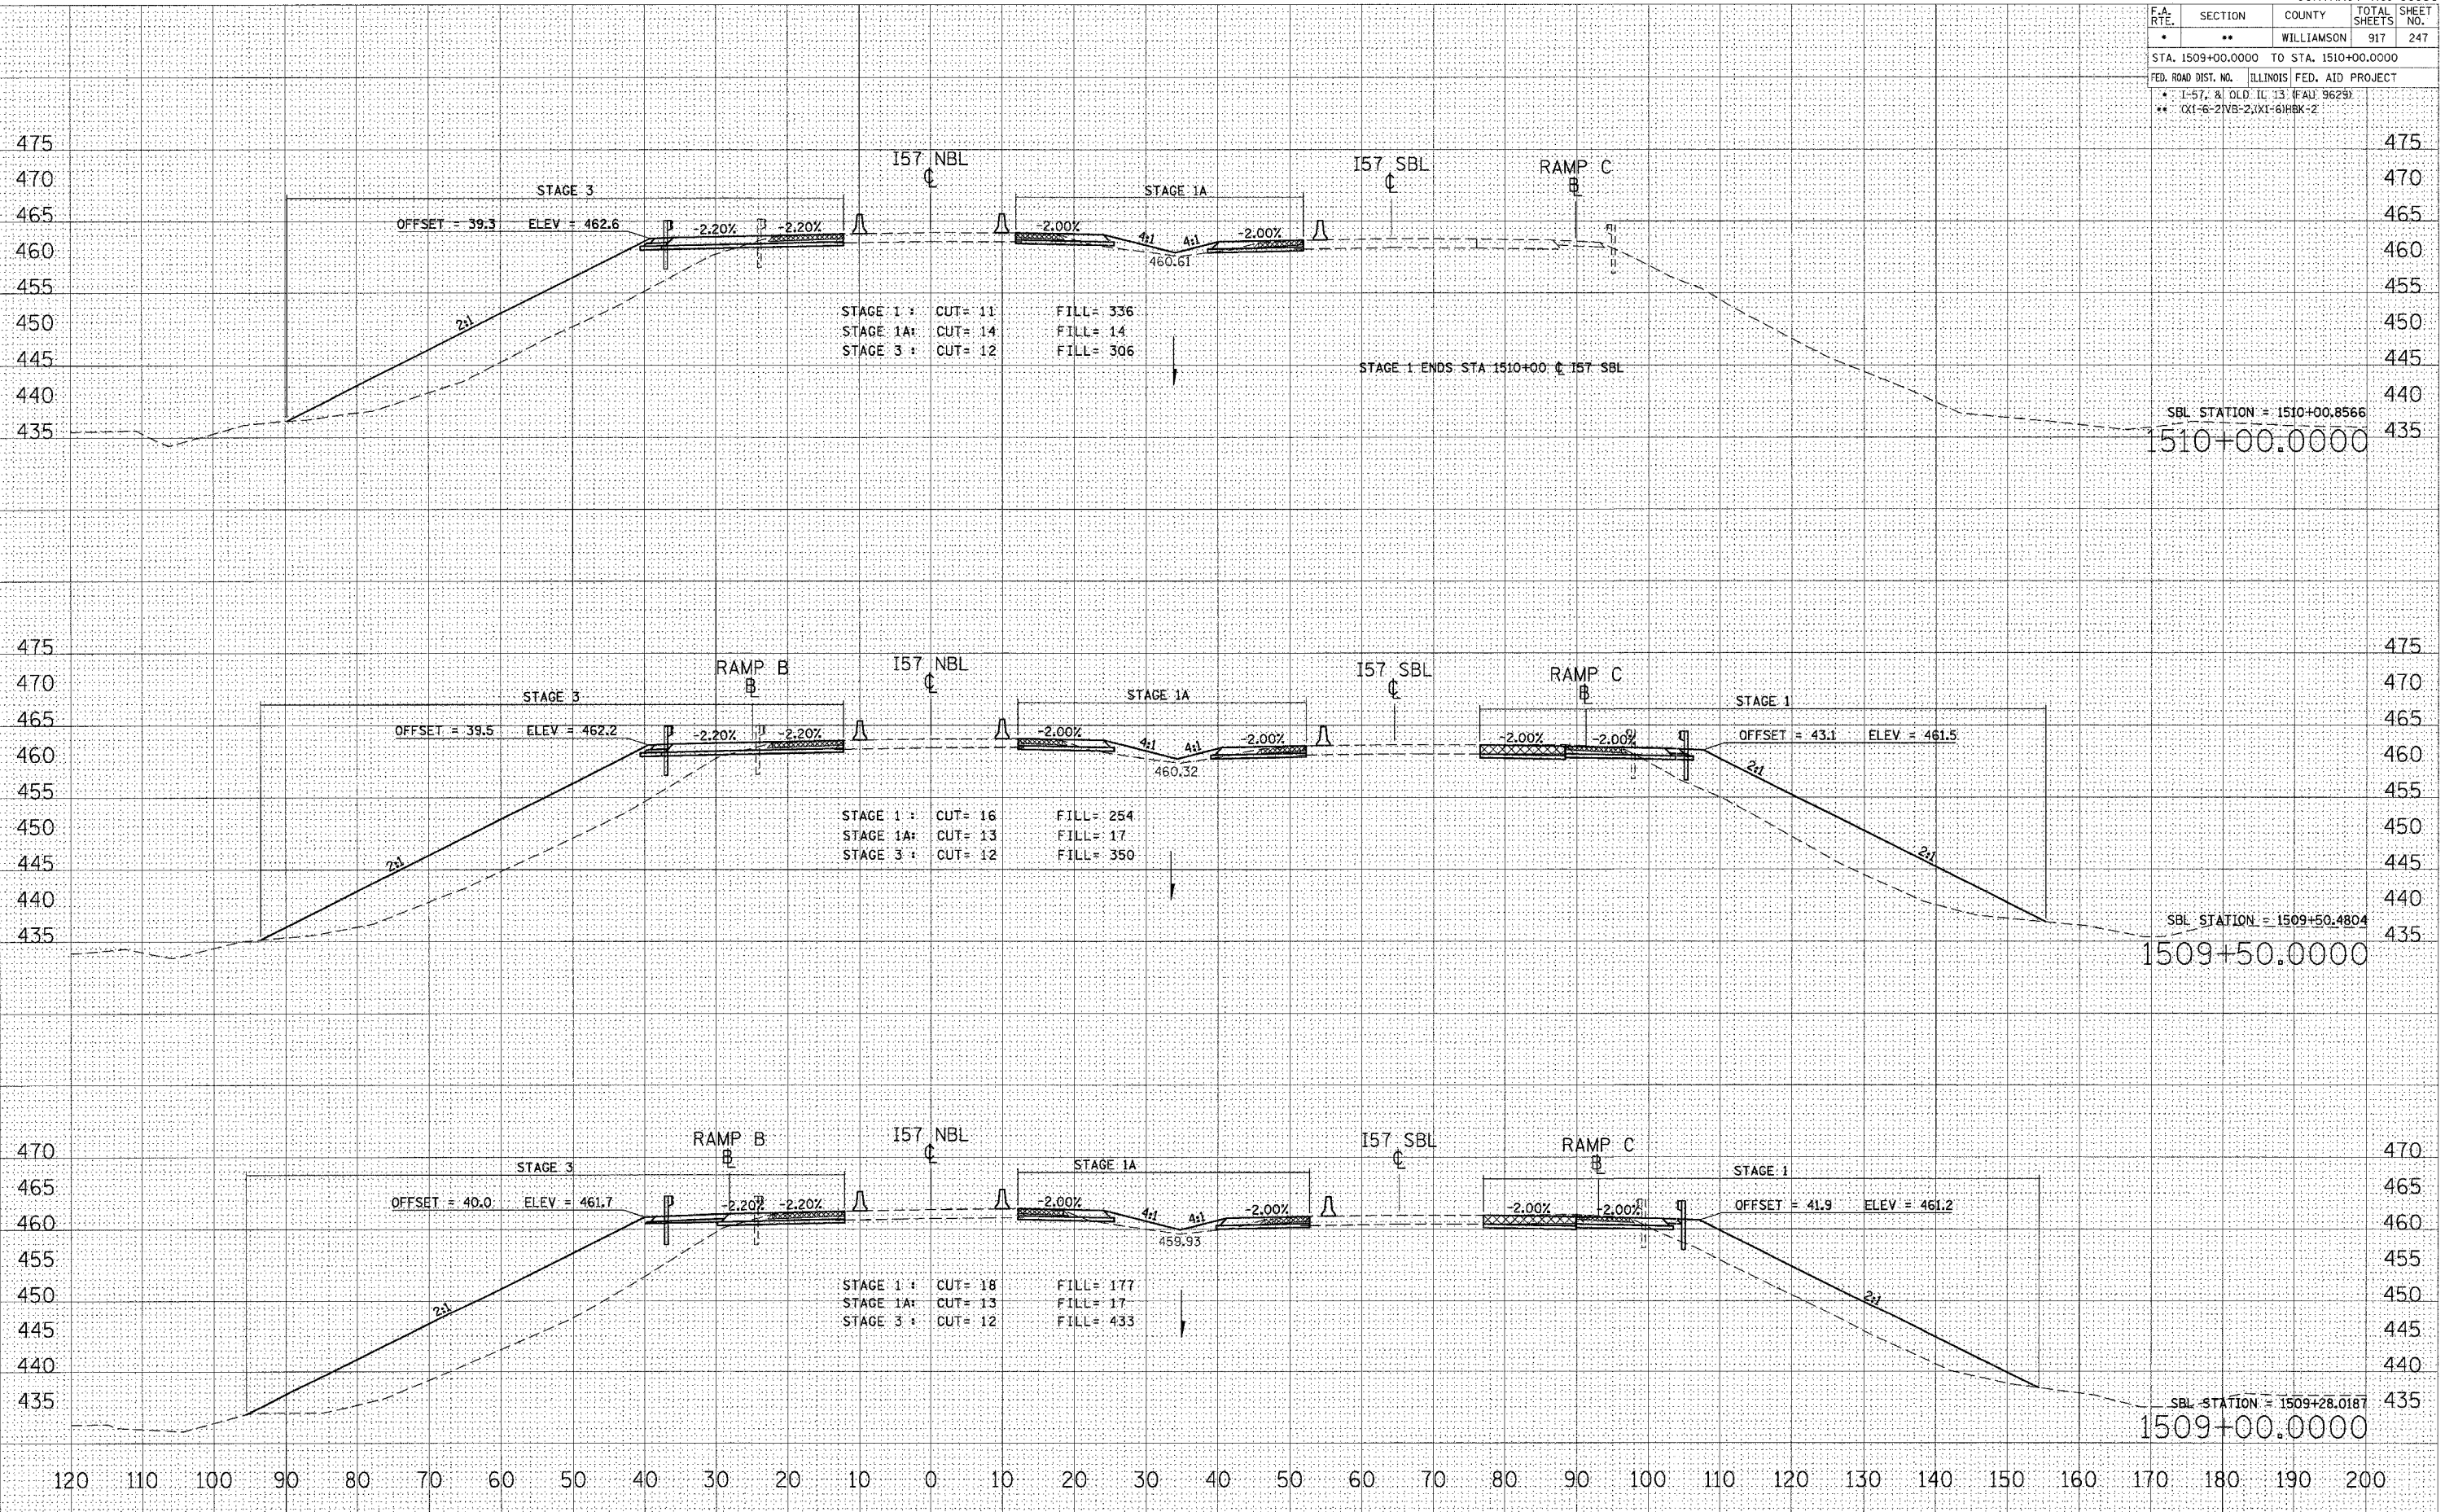

STA 1509+00.0000 TO STA 1510+00.0000 I57 NBL STAGES 1, 1A, 2, & 3

DATE: _____
 BY: _____
 SURVEYED
 PLOTTED
 NOTE BOOK
 TEMPLATE
 AREAS CHECKED

DATE: _____
 BY: _____
 SURVEYED
 PLOTTED
 NOTE BOOK
 TEMPLATE
 AREAS CHECKED

DATE: 10/25/2006
 TITLE NAME: c:\p\proj\98950\1509+28.0187\1509+28.0187.dwg
 PLOT SCALE: 1/8" = 1'-0"
 USER NAME: l...@...com