


| F.A. RTE. | SECTION | COUNTY | TOTAL SHEETS | SHEET NO. |
|---------------------------------|---------------------------|----------------------|--------------|-----------|
| • | •• | WILLIAMSON | 917 | 255 |
| STA. 1518+50.0000 | | TO STA. 1519+50.0000 | | |
| FED. ROAD DIST. NO. | ILLINOIS FED. AID PROJECT | | | |
| • 1-57, & OLD. IL 13 (FAU 9629) | | | | |
| •• (X1-6-2)VB-2, (X1-6)HBK-2 | | | | |

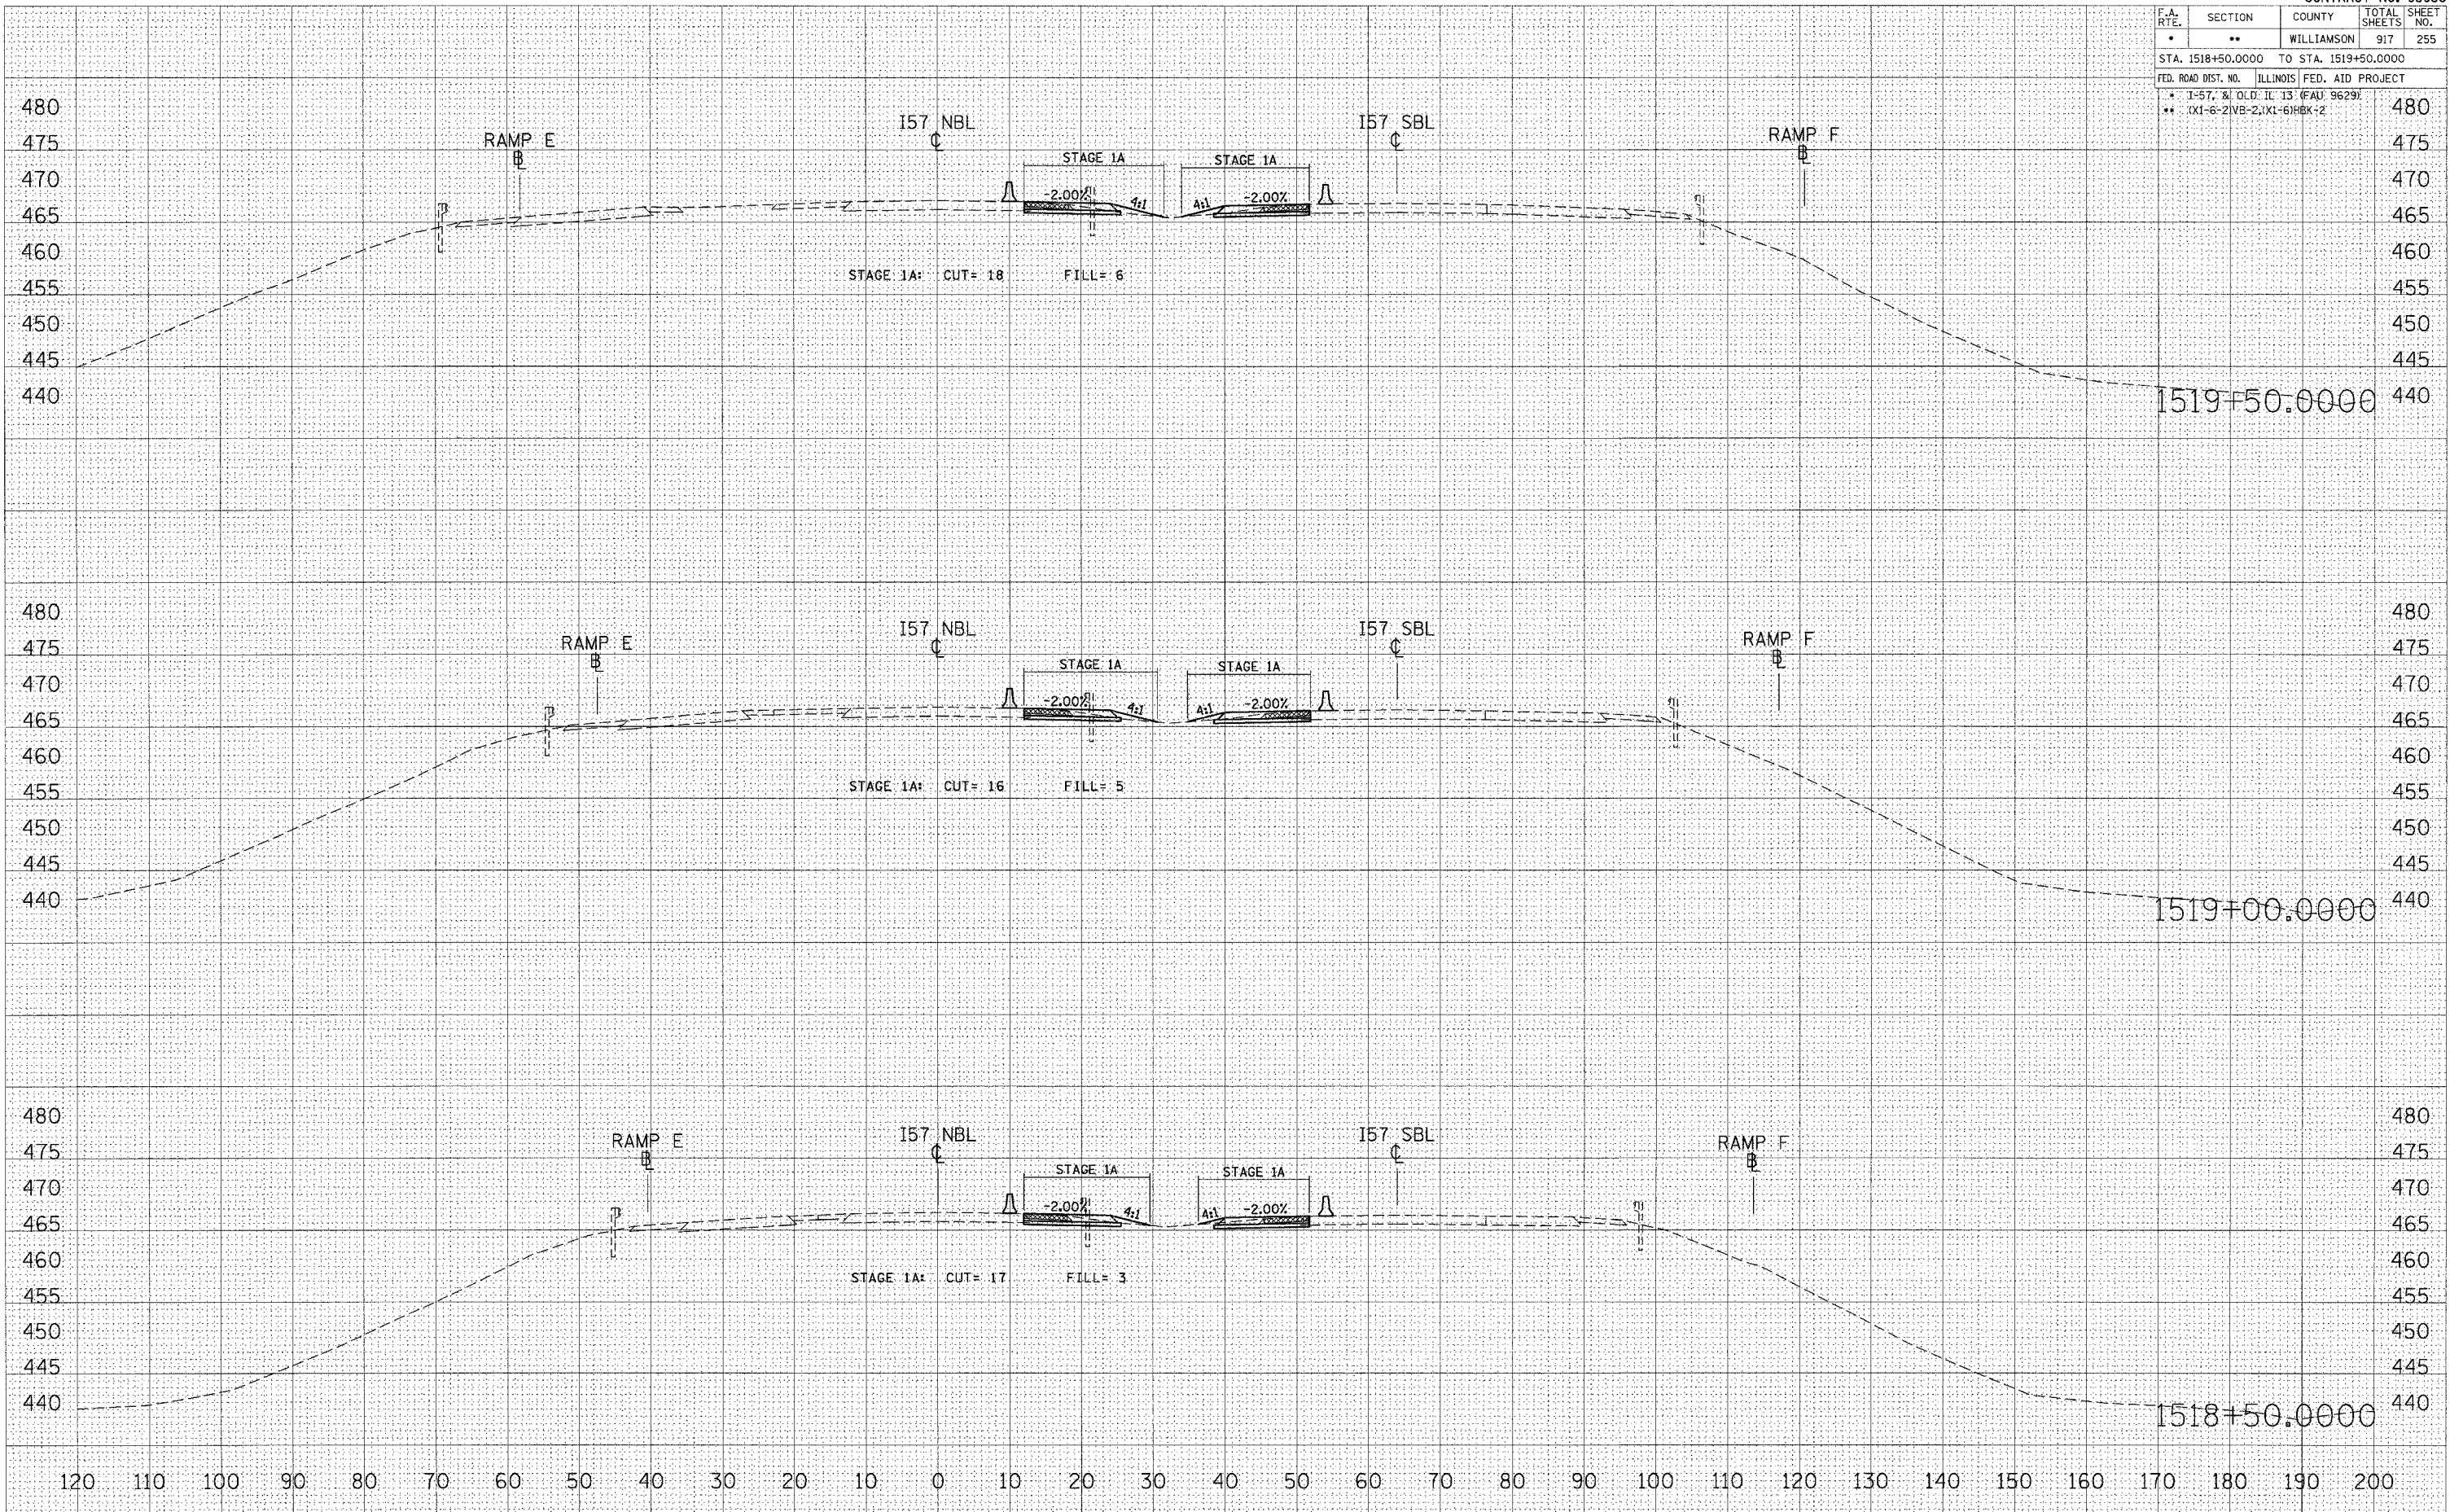

| | |
|---------------|----|
| DATE | BY |
| | |
| SURVEYED | |
| FINAL SURVEY | |
| NOTE BOOK | |
| TEMP. PLATE | |
| AREAS CHECKED | |
| NO. | |

| | |
|-----------------|----|
| DATE | BY |
| | |
| SURVEYED | |
| ORIGINAL SURVEY | |
| TEMP. PLATE | |
| AREAS CHECKED | |
| NO. | |

PLOT DATE = 10/25/2026
 FILE NAME = c:\pro\pcts\1922802\1518+50.0000.dwg
 PLOT SCALE = 1/8"=1'-0"
 USER NAME = laverne@ps

STA 1518+50.0000 TO STA 1519+50.0000 I57 NBL STAGES 1, 1A, 2, & 3