


F.A. RTE.	SECTION	COUNTY	TOTAL SHEETS	SHEET NO.
•	••	WILLIAMSON	917	4837
STA. 1521+50.0000 TO STA. 1523+00.0000				
FED. ROAD DIST. NO. ILLINOIS FED. AID PROJECT				
• 1-57- & OLD IL. 13 (FAU 9629)				
•• (X1-6-2)VB-2,(X1-6)HBK-2				

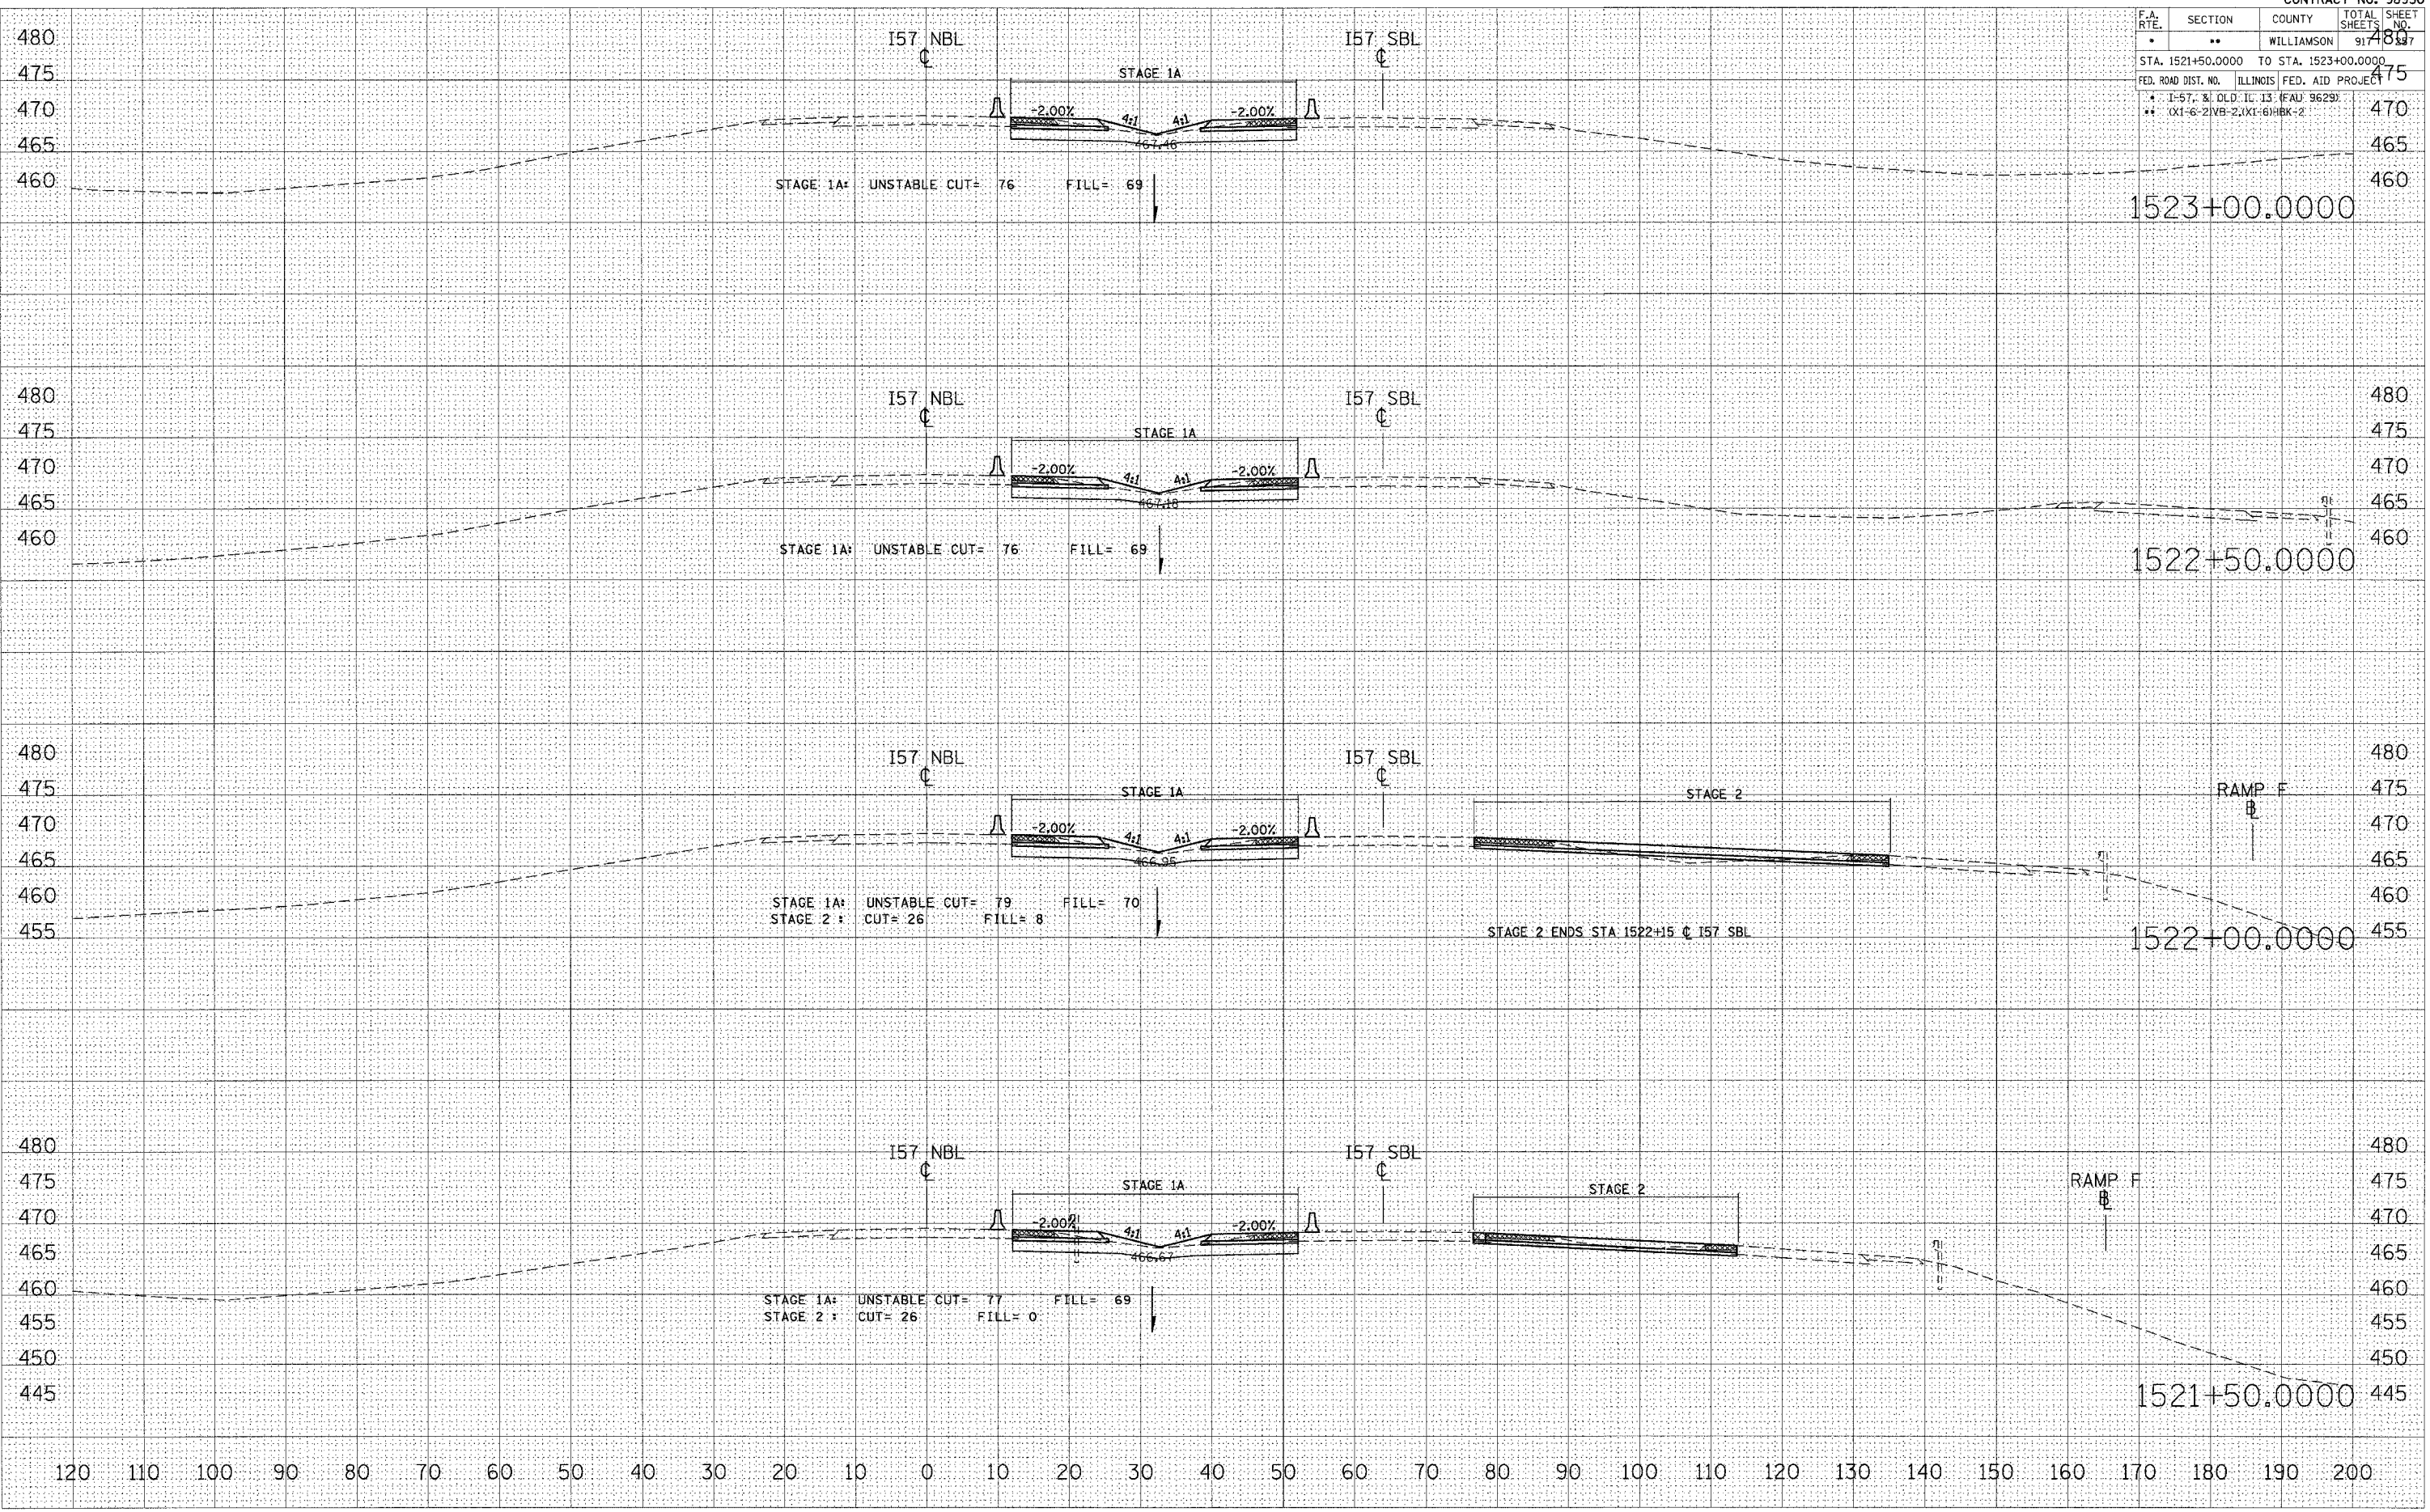

FINAL SURVEY BY DATE  
 SURVEYED SURVEY BY DATE  
 NOTE BOOK TEMPLATE AREAS CHECKED  
 NO. AREAS CHECKED

ORIGINAL SURVEY BY DATE  
 SURVEYED SURVEY BY DATE  
 NOTE BOOK TEMPLATE AREAS CHECKED  
 NO. AREAS CHECKED

PLOT DATE = 10/25/2006  
 FILE NAME = c:\proje\98950\1521+50\1521+50.dwg  
 PLOT SCALE = 1/8" = 1'-0"  
 USER NAME = lavenderba

STA 1521+50.0000 TO STA 1523+00.0000 I57 NBL STAGES 1, 1A, 2, & 3