


F.A. RTE.	SECTION	COUNTY	TOTAL SHEETS	SHEET NO.
•	**	WILLIAMSON	917	480
STA. 1523+50.0000 TO STA. 1525+00.0000				
FED. ROAD DIST. NO. ILLINOIS FED. AID PROJECT 475				
* I-57, & OLD IL 13 (FAU 9629)				
** (X1-6-2)VB-2,X1-6)HBK-2				

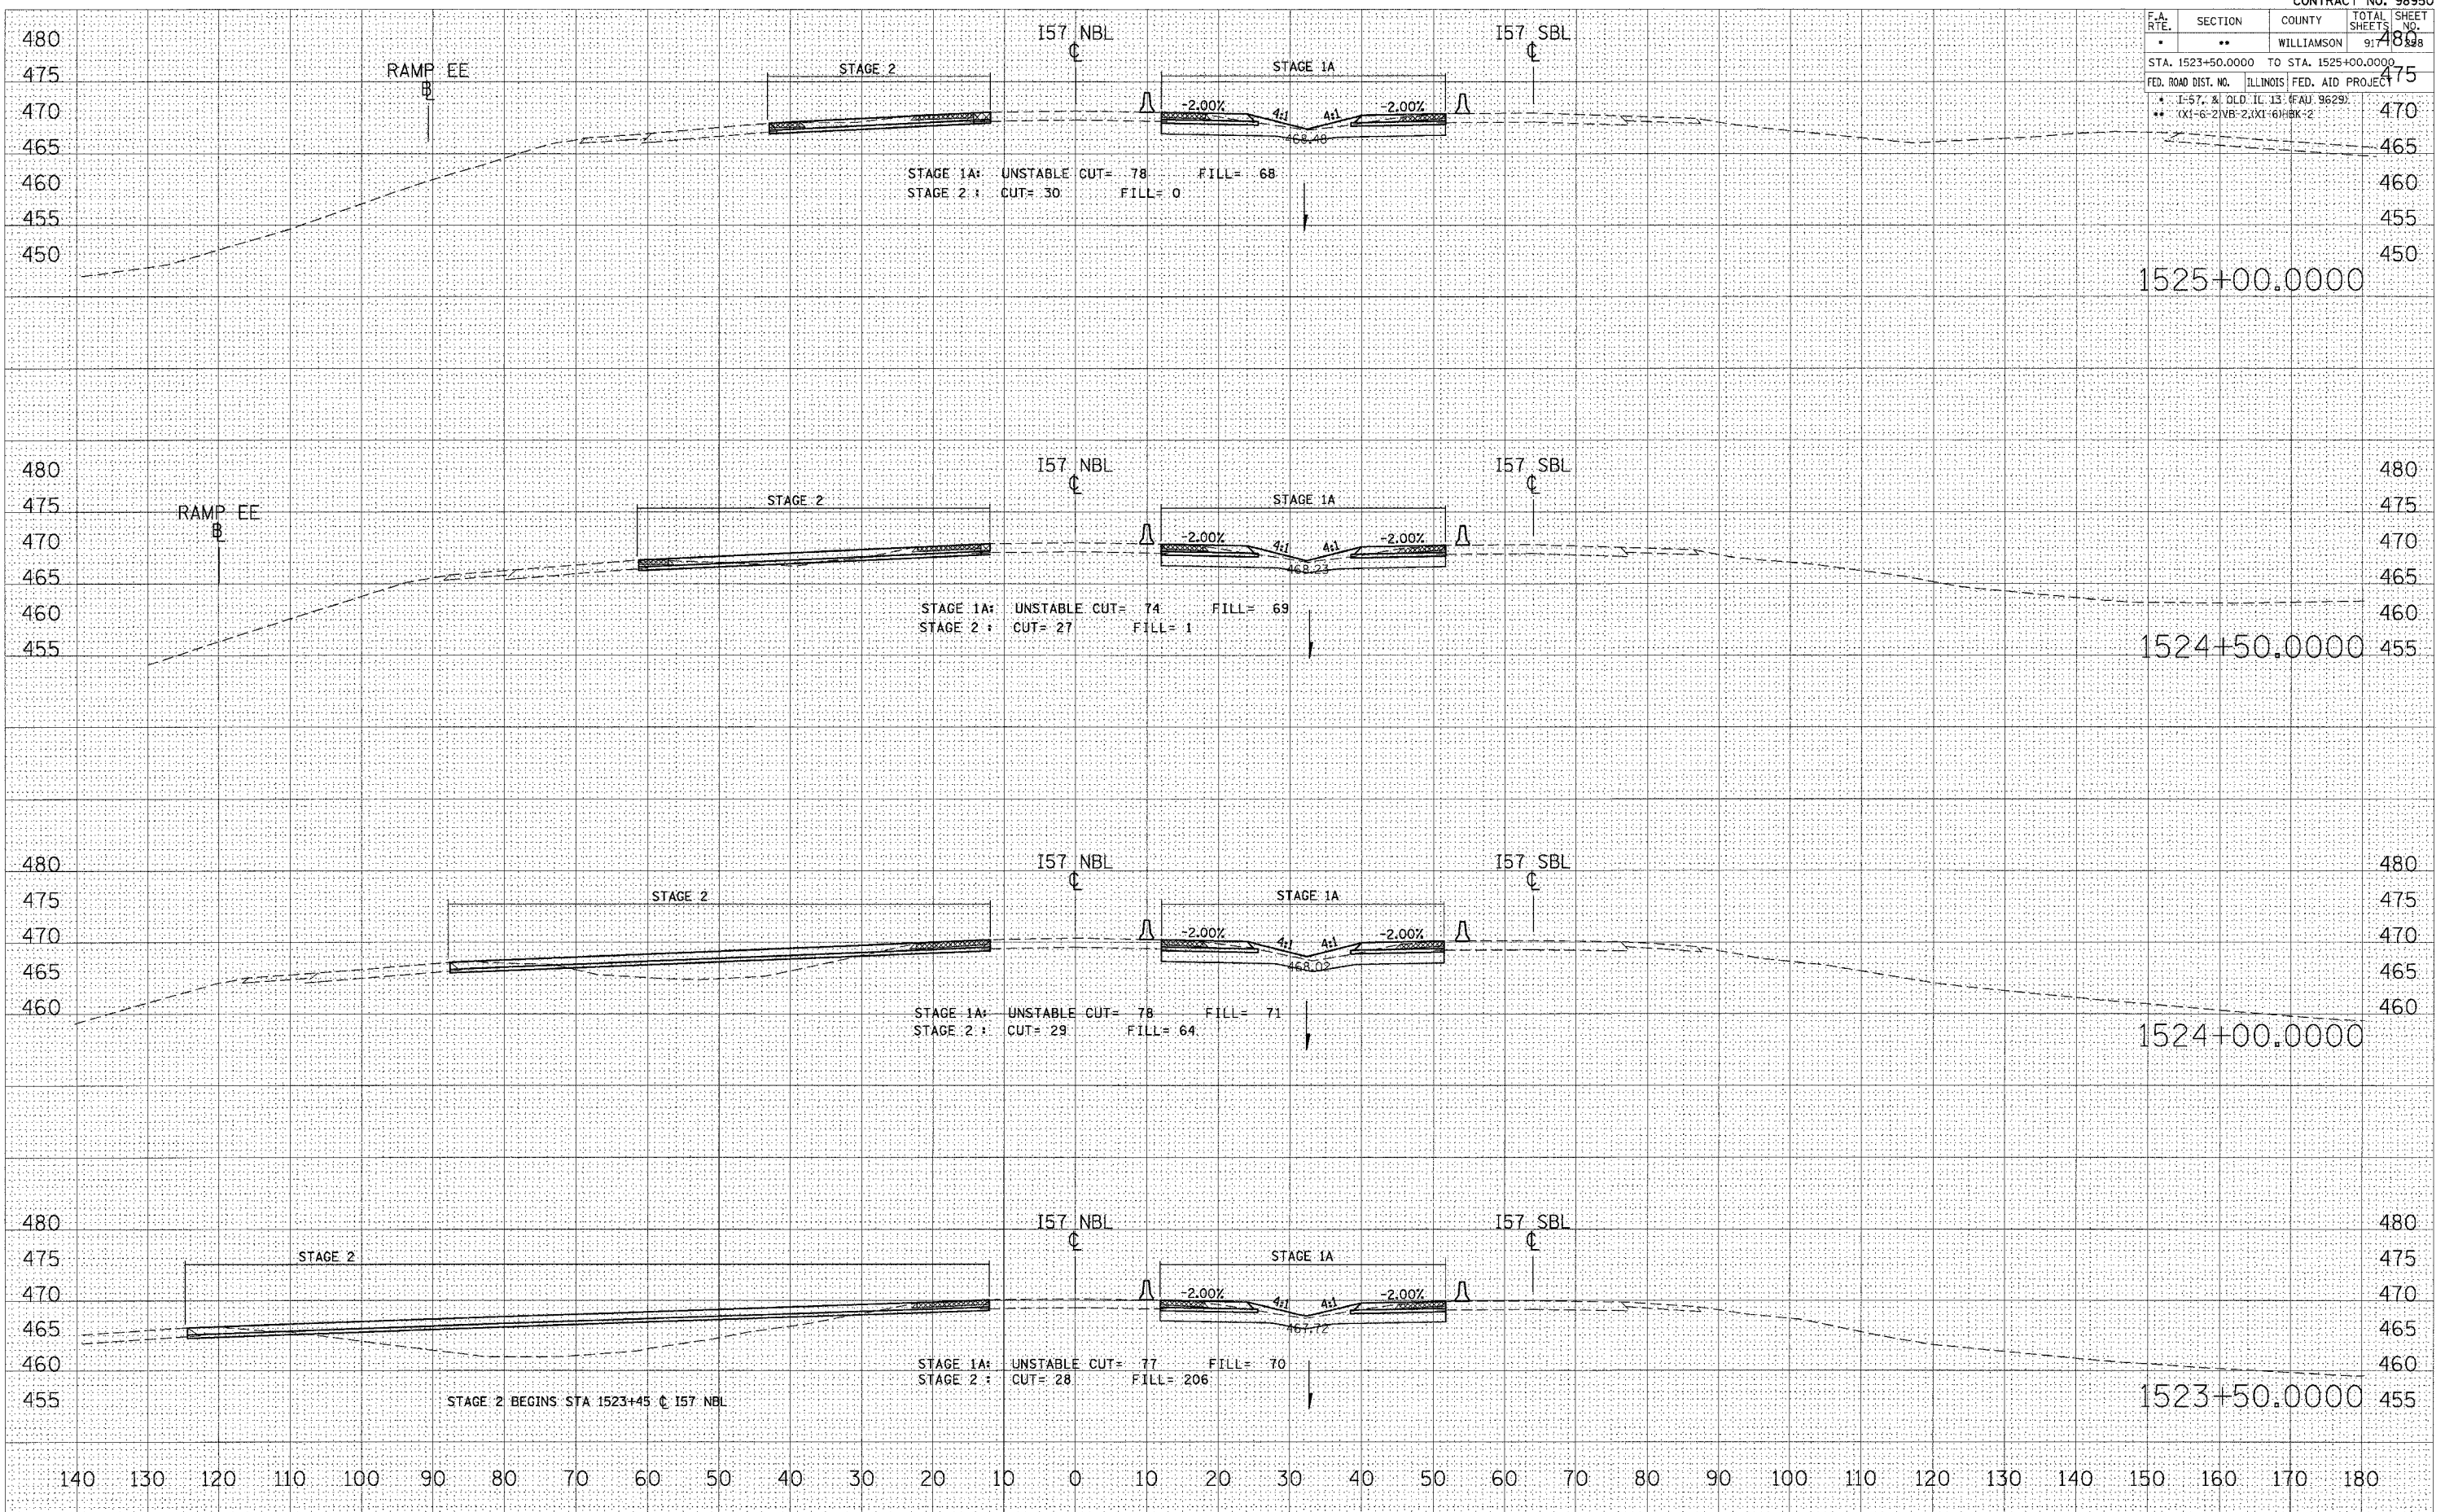

STA 1523+50.0000 TO STA 1525+00.0000 I57 NBL STAGES 1, 1A, 2, & 3

DATE: _____
 BY: _____
 SURVEYED _____
 PLOTTED _____
 FINISHED _____
 CHECKED _____
 NO. _____

DATE: _____
 BY: _____
 SURVEYED _____
 PLOTTED _____
 FINISHED _____
 CHECKED _____
 NO. _____

DATE: 10/20/2006
 FILE NAME: J:\980202\013\1523+50\1523+50.dwg
 PLOT SCALE: 1/8" = 10.0000'
 USER NAME: jwardhubs