


F.A. RTE.	SECTION	COUNTY	TOTAL SHEETS	SHEET NO.
•	**	WILLIAMSON	917	267
STA. 1537+50.0000 TO STA. 1538+00.0000				
FED. ROAD DIST. NO. ILLINOIS FED. AID PROJECT				
* I-57, & OLD IL 13 (FAU 9629)				
** IXL-6-21VB-2, IXL-61HBX-2				

DATE	
BY	
NO.	
FINAL SURVEY	SURVEYED
NOTE BOOK	PLOTTED
AREAS CHECKED	DATE

DATE	
BY	
NO.	
ORIGINAL SURVEY	SURVEYED
TEMPLATE	PLOTTED
AREAS CHECKED	DATE

PLOT DATE = 12/12/2006
 PLOT SCALE = 10.0000 / IN.
 USER NAME = jefmehd

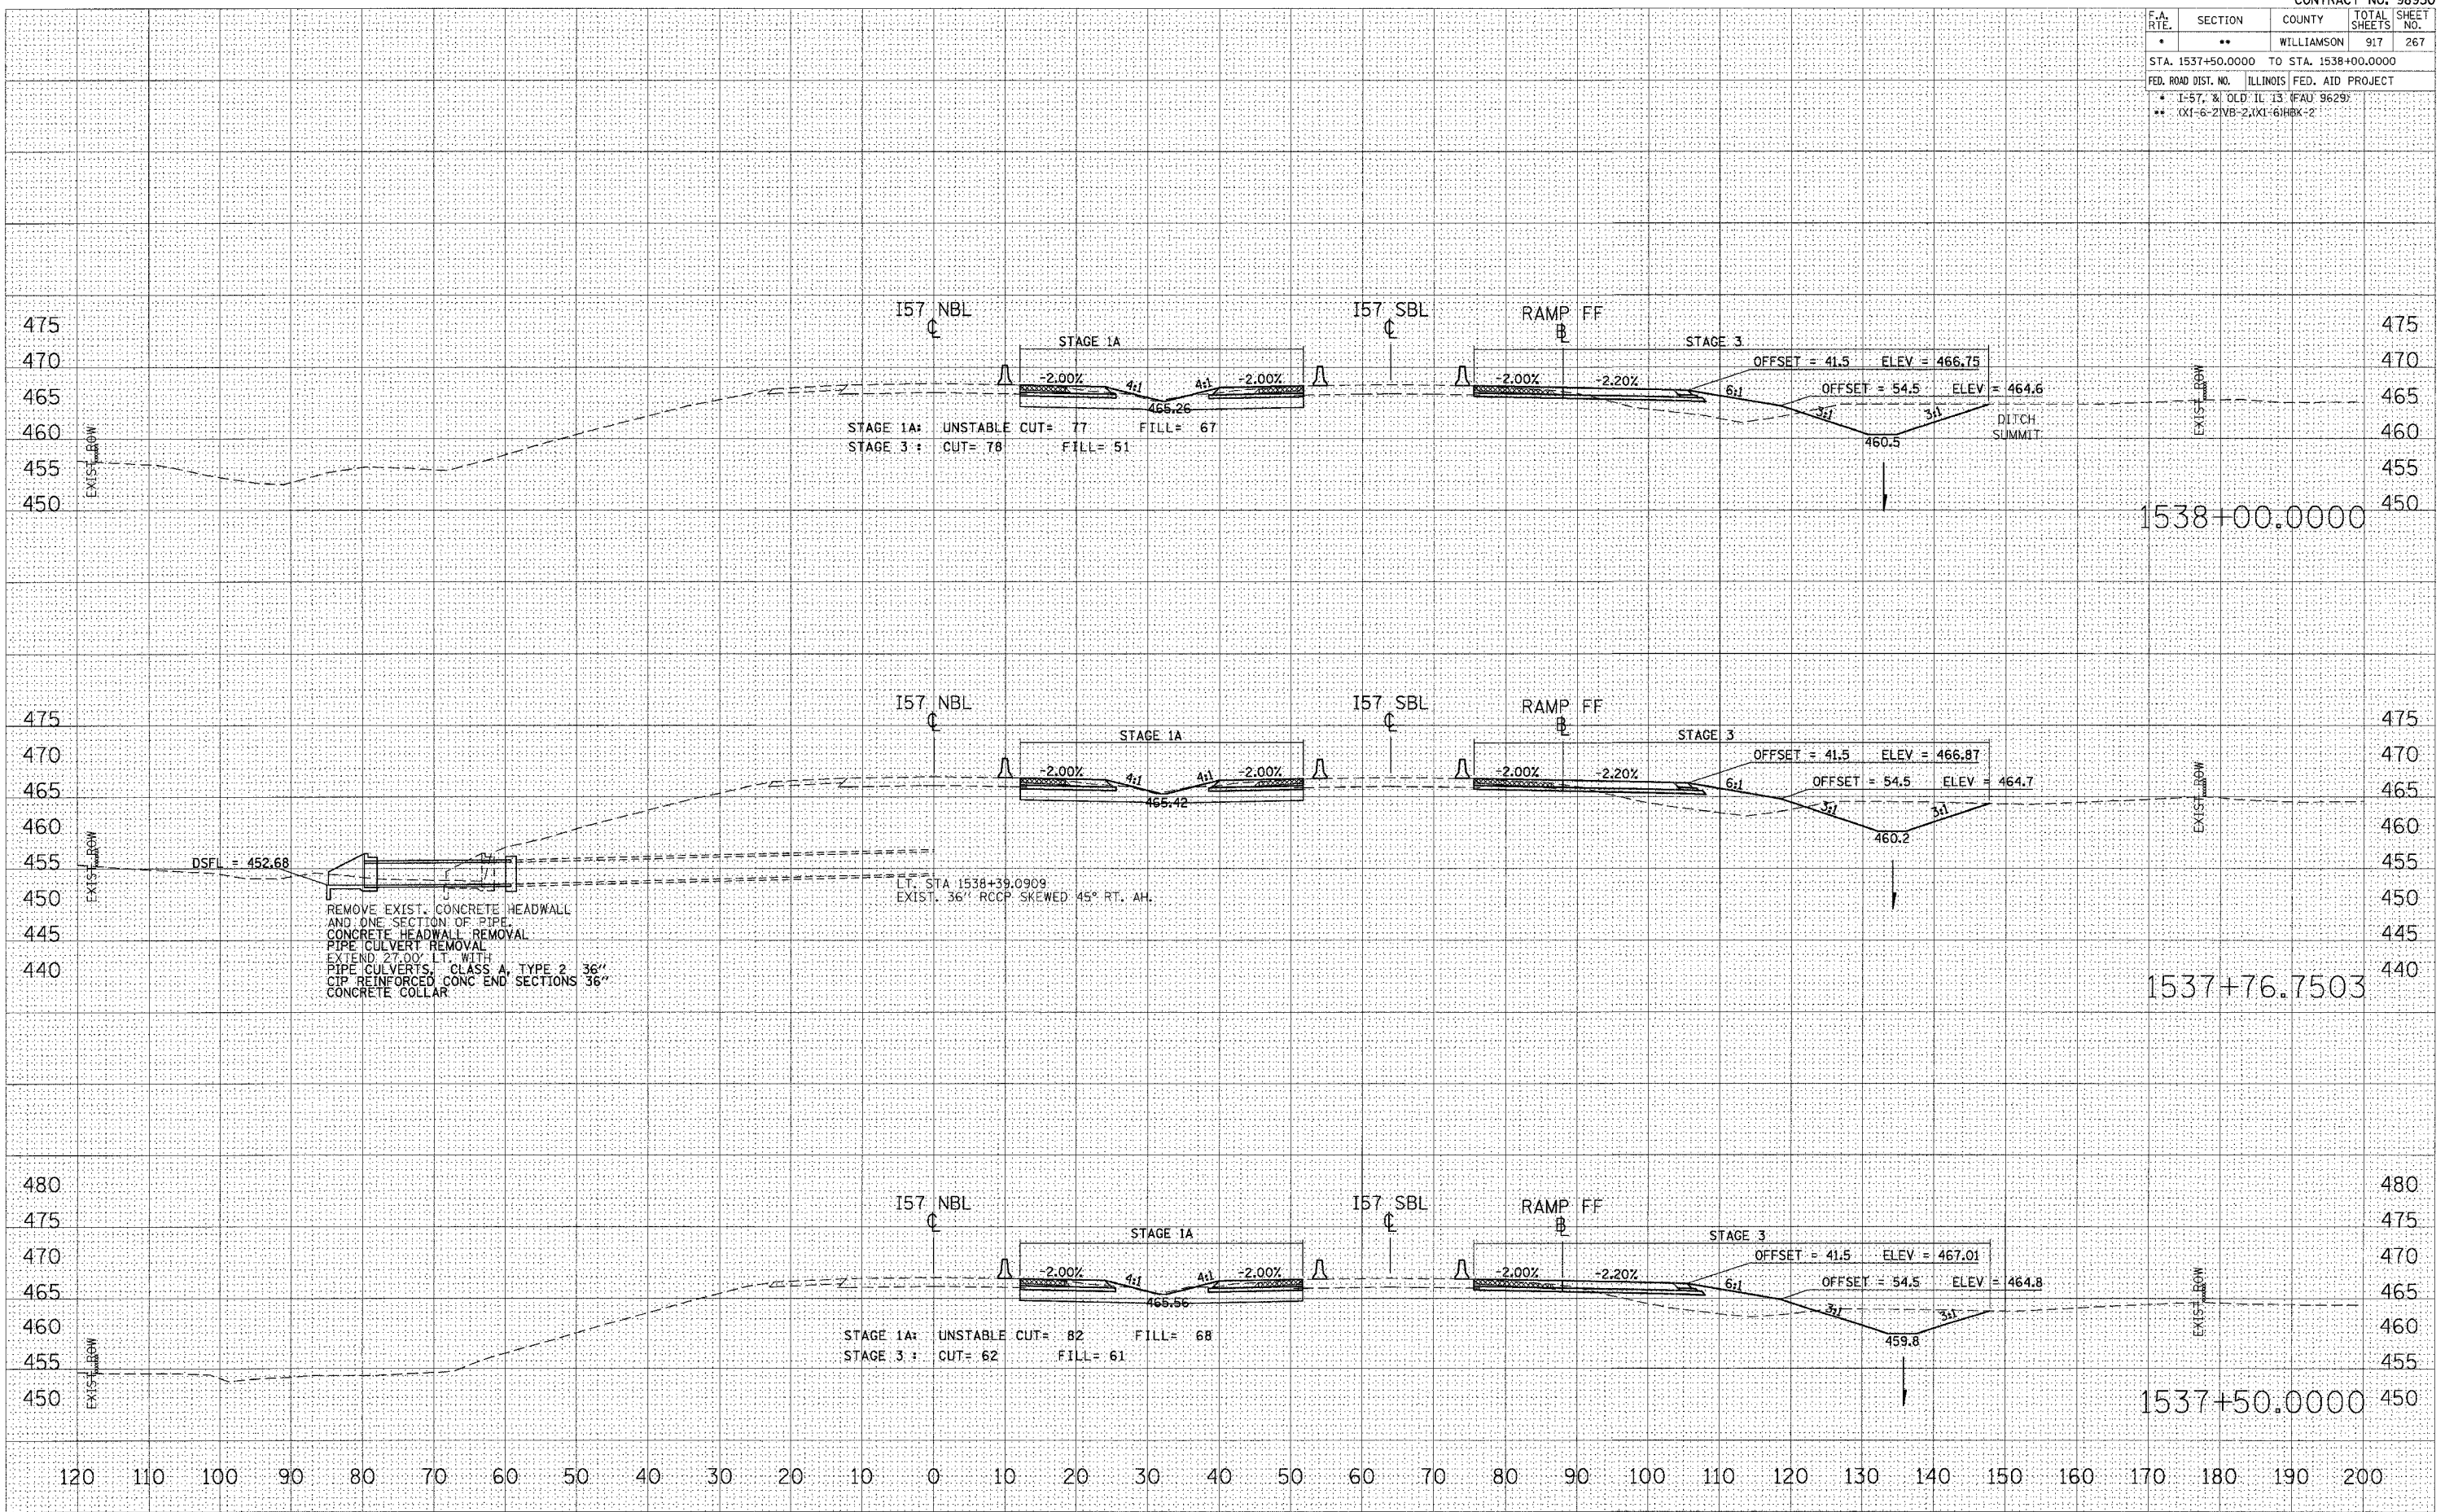

STA 1537+50.0000 TO STA 1538+00.0000 I57 NBL STAGES 1, 1A, 2, & 3