

F.A. RTE.	SECTION	COUNTY	TOTAL SHEETS	SHEET NO.
•	••	WILLIAMSON	917	268
STA. 1538+50.0000 TO STA. 1539+45.5927				
FED. ROAD DIST. NO. ILLINOIS FED. AID PROJECT				
* I-57 & OLD IL 13 (FAU 9629)				
** (X1-6-2)WB-2;(X1-6)HBK-2				


DATE	BY

NO.	AREAS CHECKED

DATE	BY

NO.	AREAS CHECKED

PLOT DATE = 12/12/2005  
 FILE NAME = \\09020202\old\1538+50.0000\1538+50.0000.dwg  
 PLOT SCALE = 1/8" = 100'  
 USER NAME = leftwood

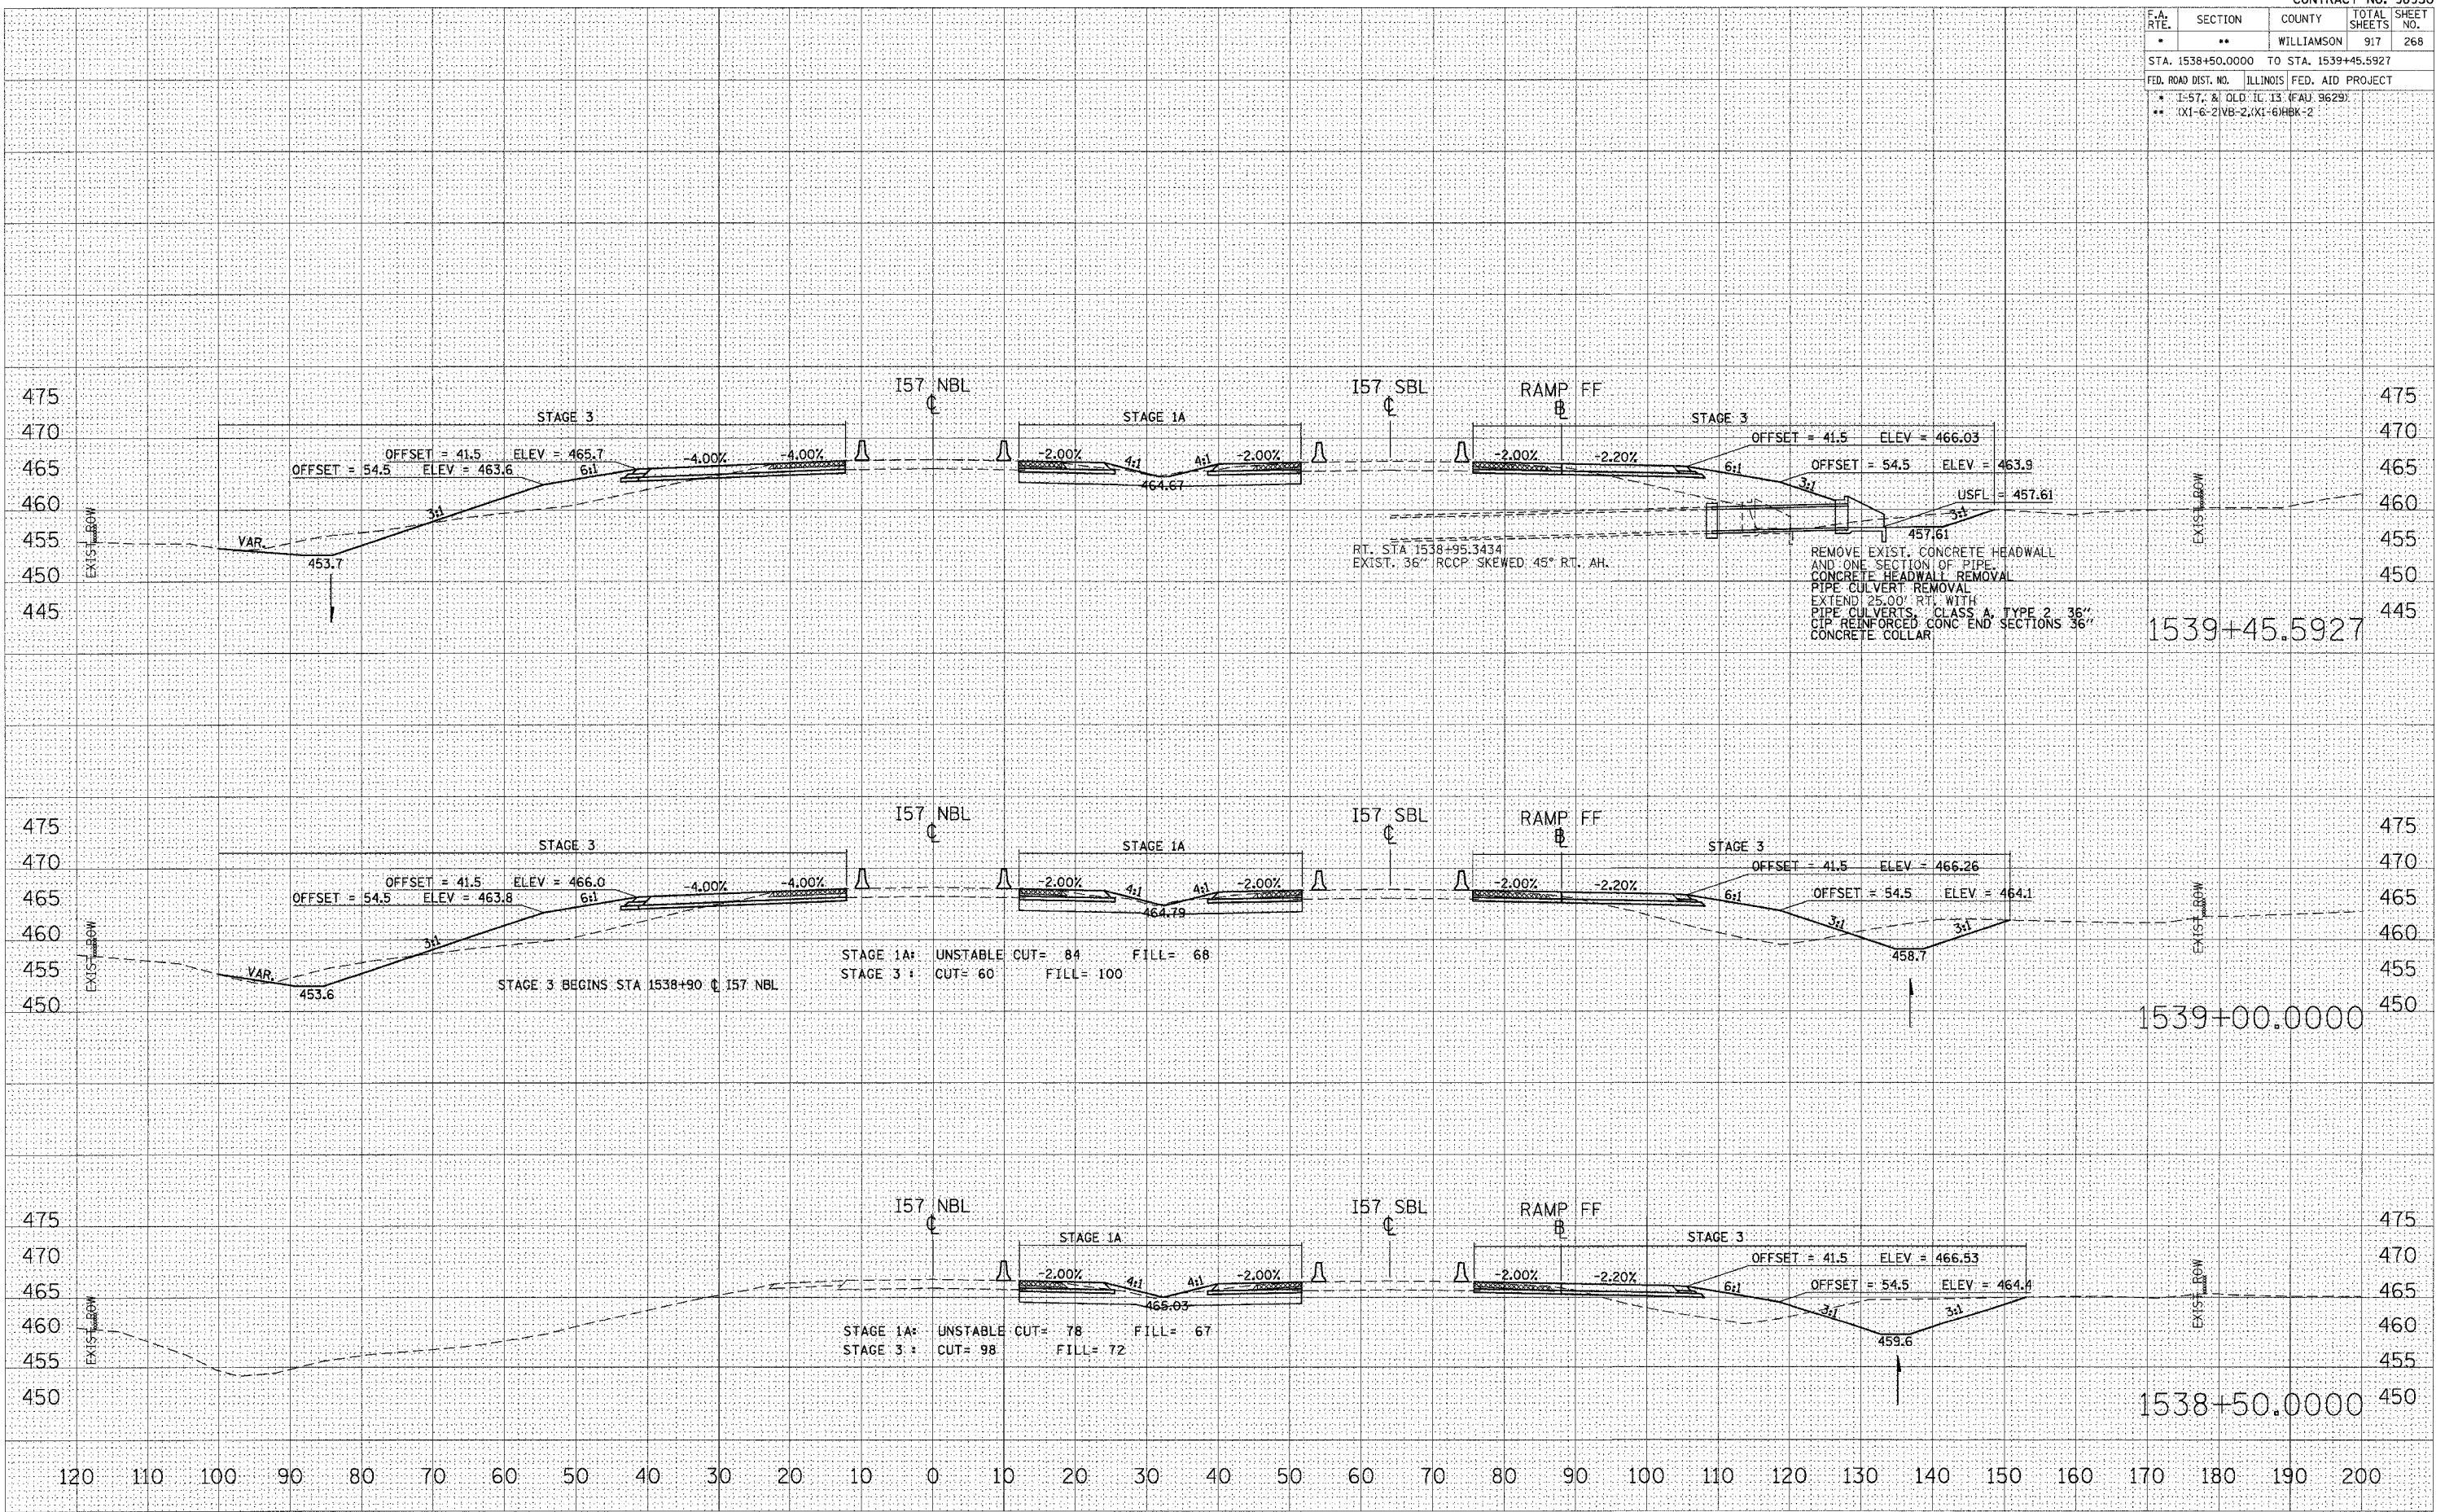

STA 1538+50.0000 TO STA 1539+45.5927 I57 NBL STAGES 1, 1A, 2, & 3